
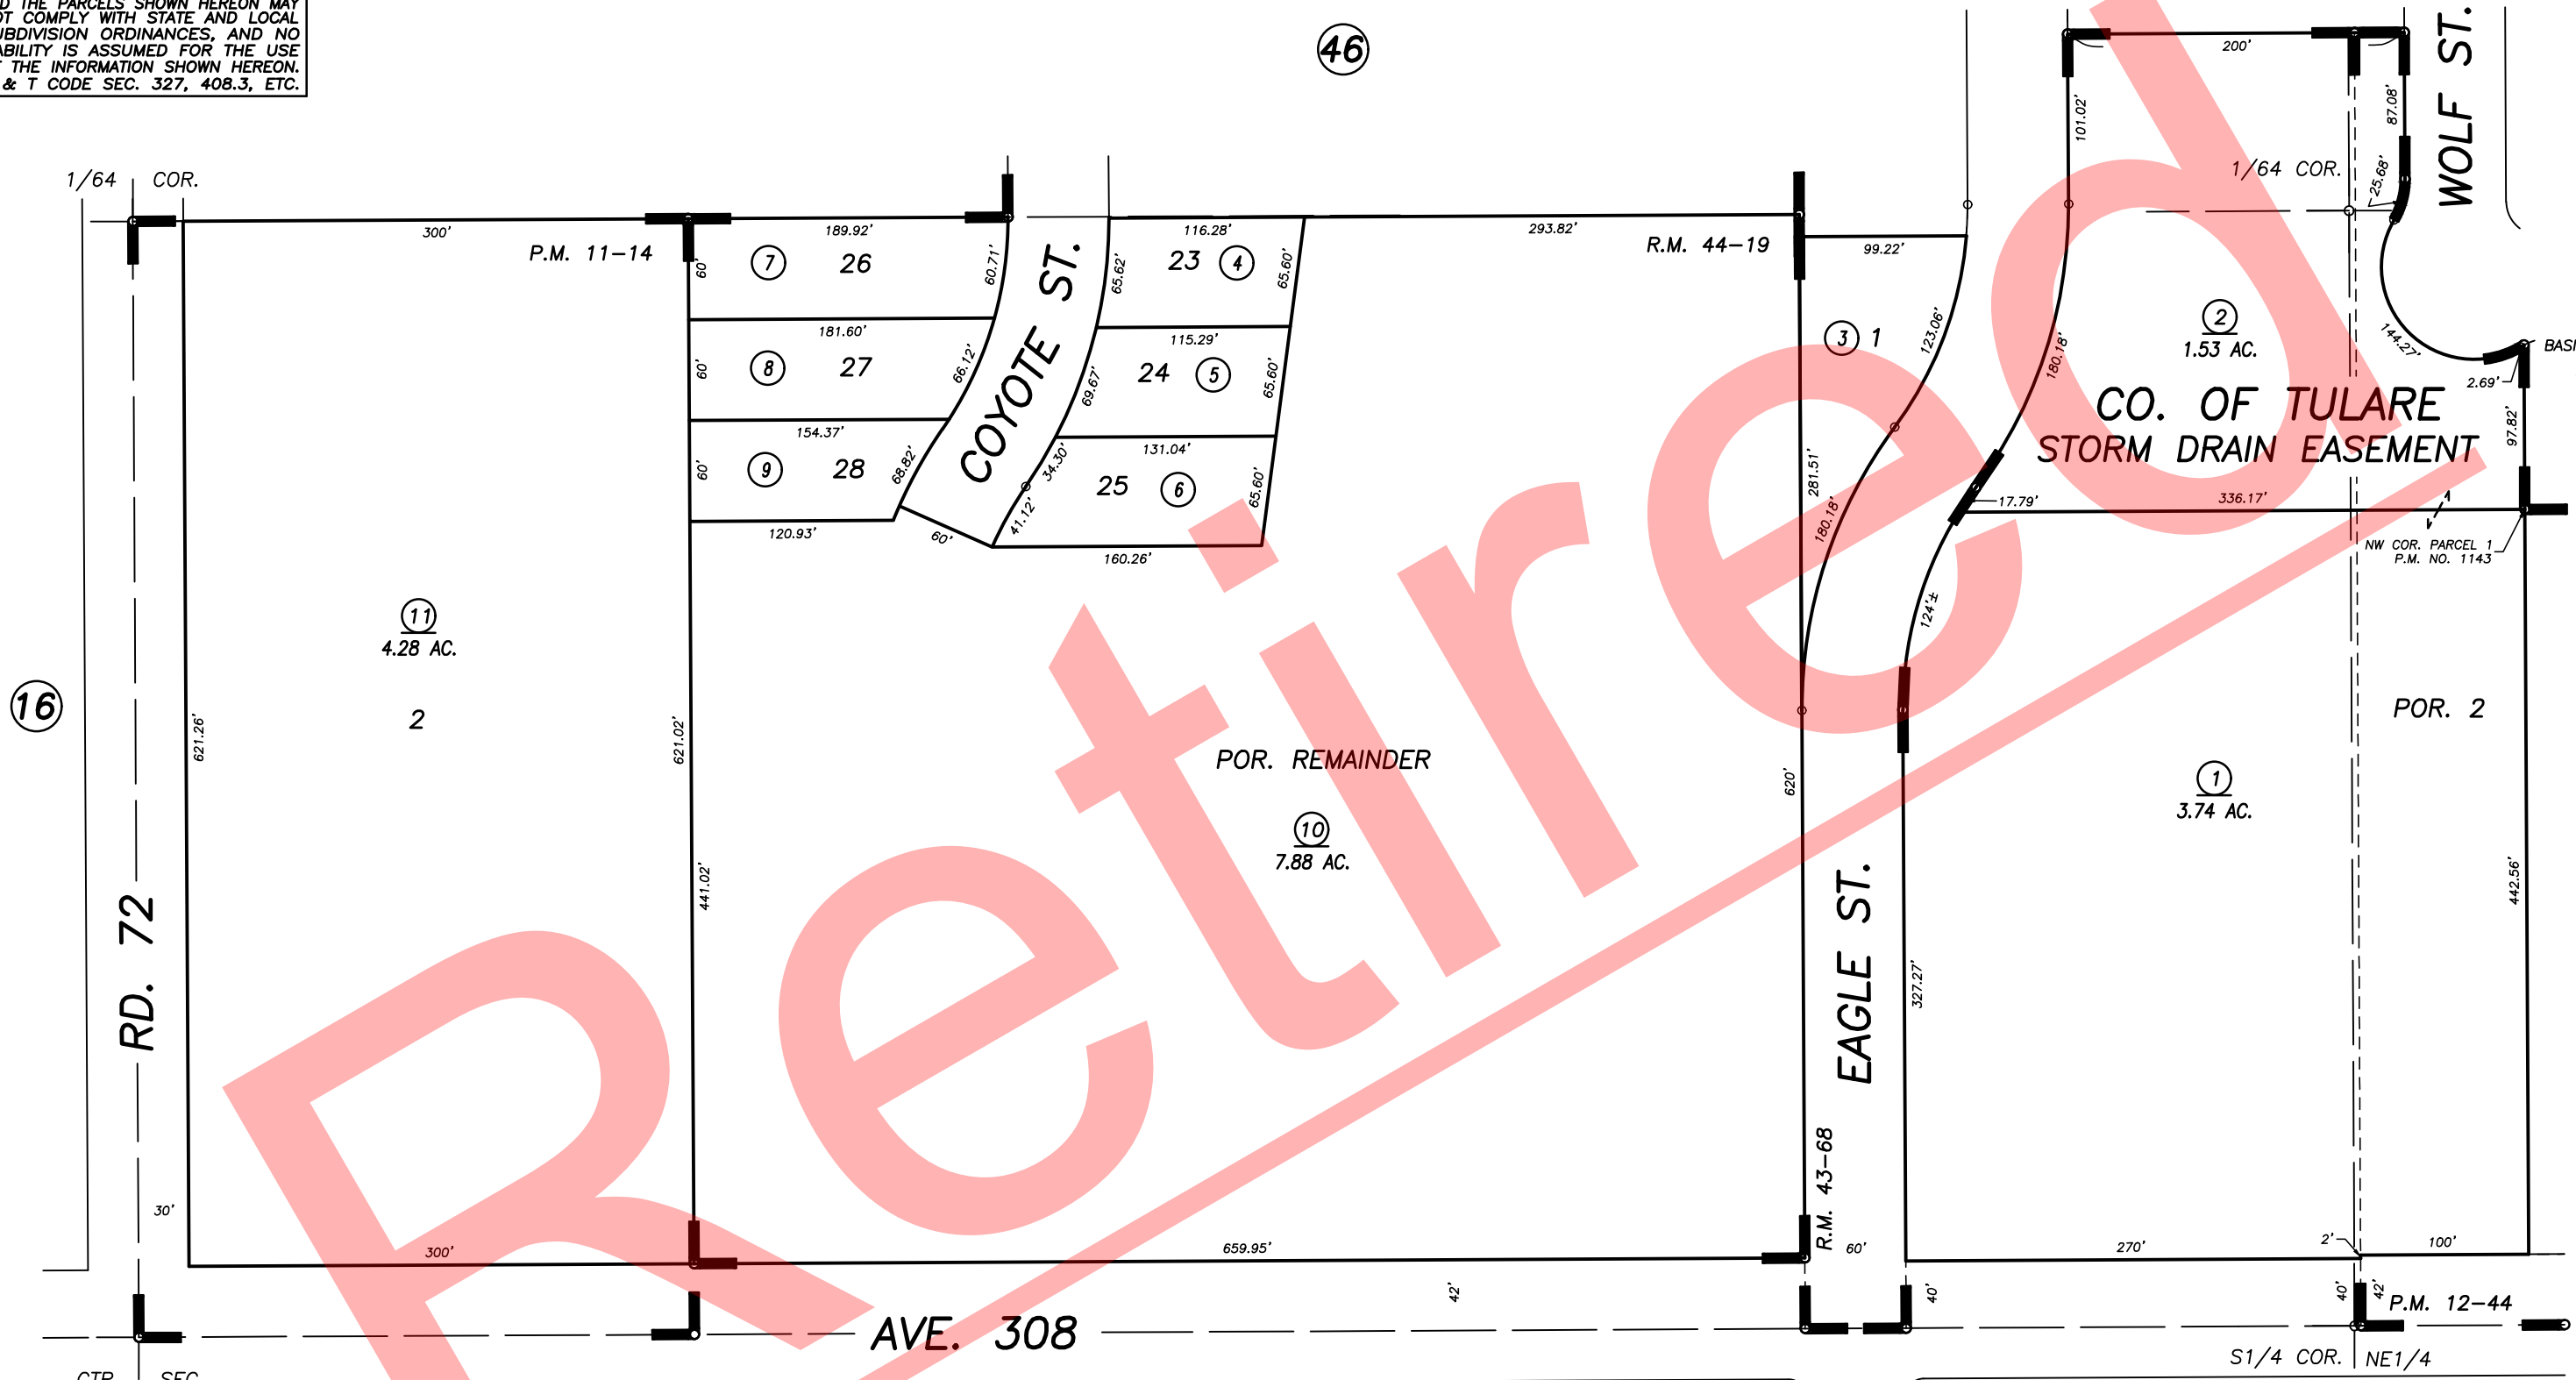
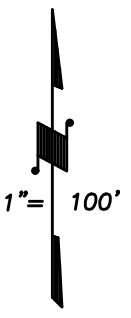


**DISCLAIMER**  
THIS MAP WAS PREPARED FOR LOCAL PROPERTY ASSESSMENT PURPOSES ONLY AND THE PARCELS SHOWN HEREON MAY NOT COMPLY WITH STATE AND LOCAL SUBDIVISION ORDINANCES, AND NO LIABILITY IS ASSUMED FOR THE USE OF THE INFORMATION SHOWN HEREON. R & T CODE SEC. 327, 408.3, ETC.

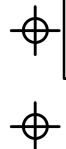

POR. PARCEL MAP NO. 1143, P.M. 12-44  
POR. TRACT NO. 792, R.M. 43-68  
POR. TRACT NO. 789, R.M. 44-19  
POR. PARCEL MAP NO. 1013, P.M. 11-14

VICINITY OF GOSHEN  
ASSESSOR'S MAPS BK. 075 , PG. 47  
COUNTY OF TULARE, CALIFORNIA, U.S.A.