


**DISCLAIMER**  
 THIS MAP WAS PREPARED FOR LOCAL PROPERTY ASSESSMENT PURPOSES ONLY AND THE PARCELS SHOWN HEREON MAY NOT COMPLY WITH STATE AND LOCAL SUBDIVISION ORDINANCES, AND NO LIABILITY IS ASSUMED FOR THE USE OF THE INFORMATION SHOWN HEREON.

SEC.22, 23 & POR. 26, T.18S., R.24E., M.D.B.&M.

077-INDEX 2

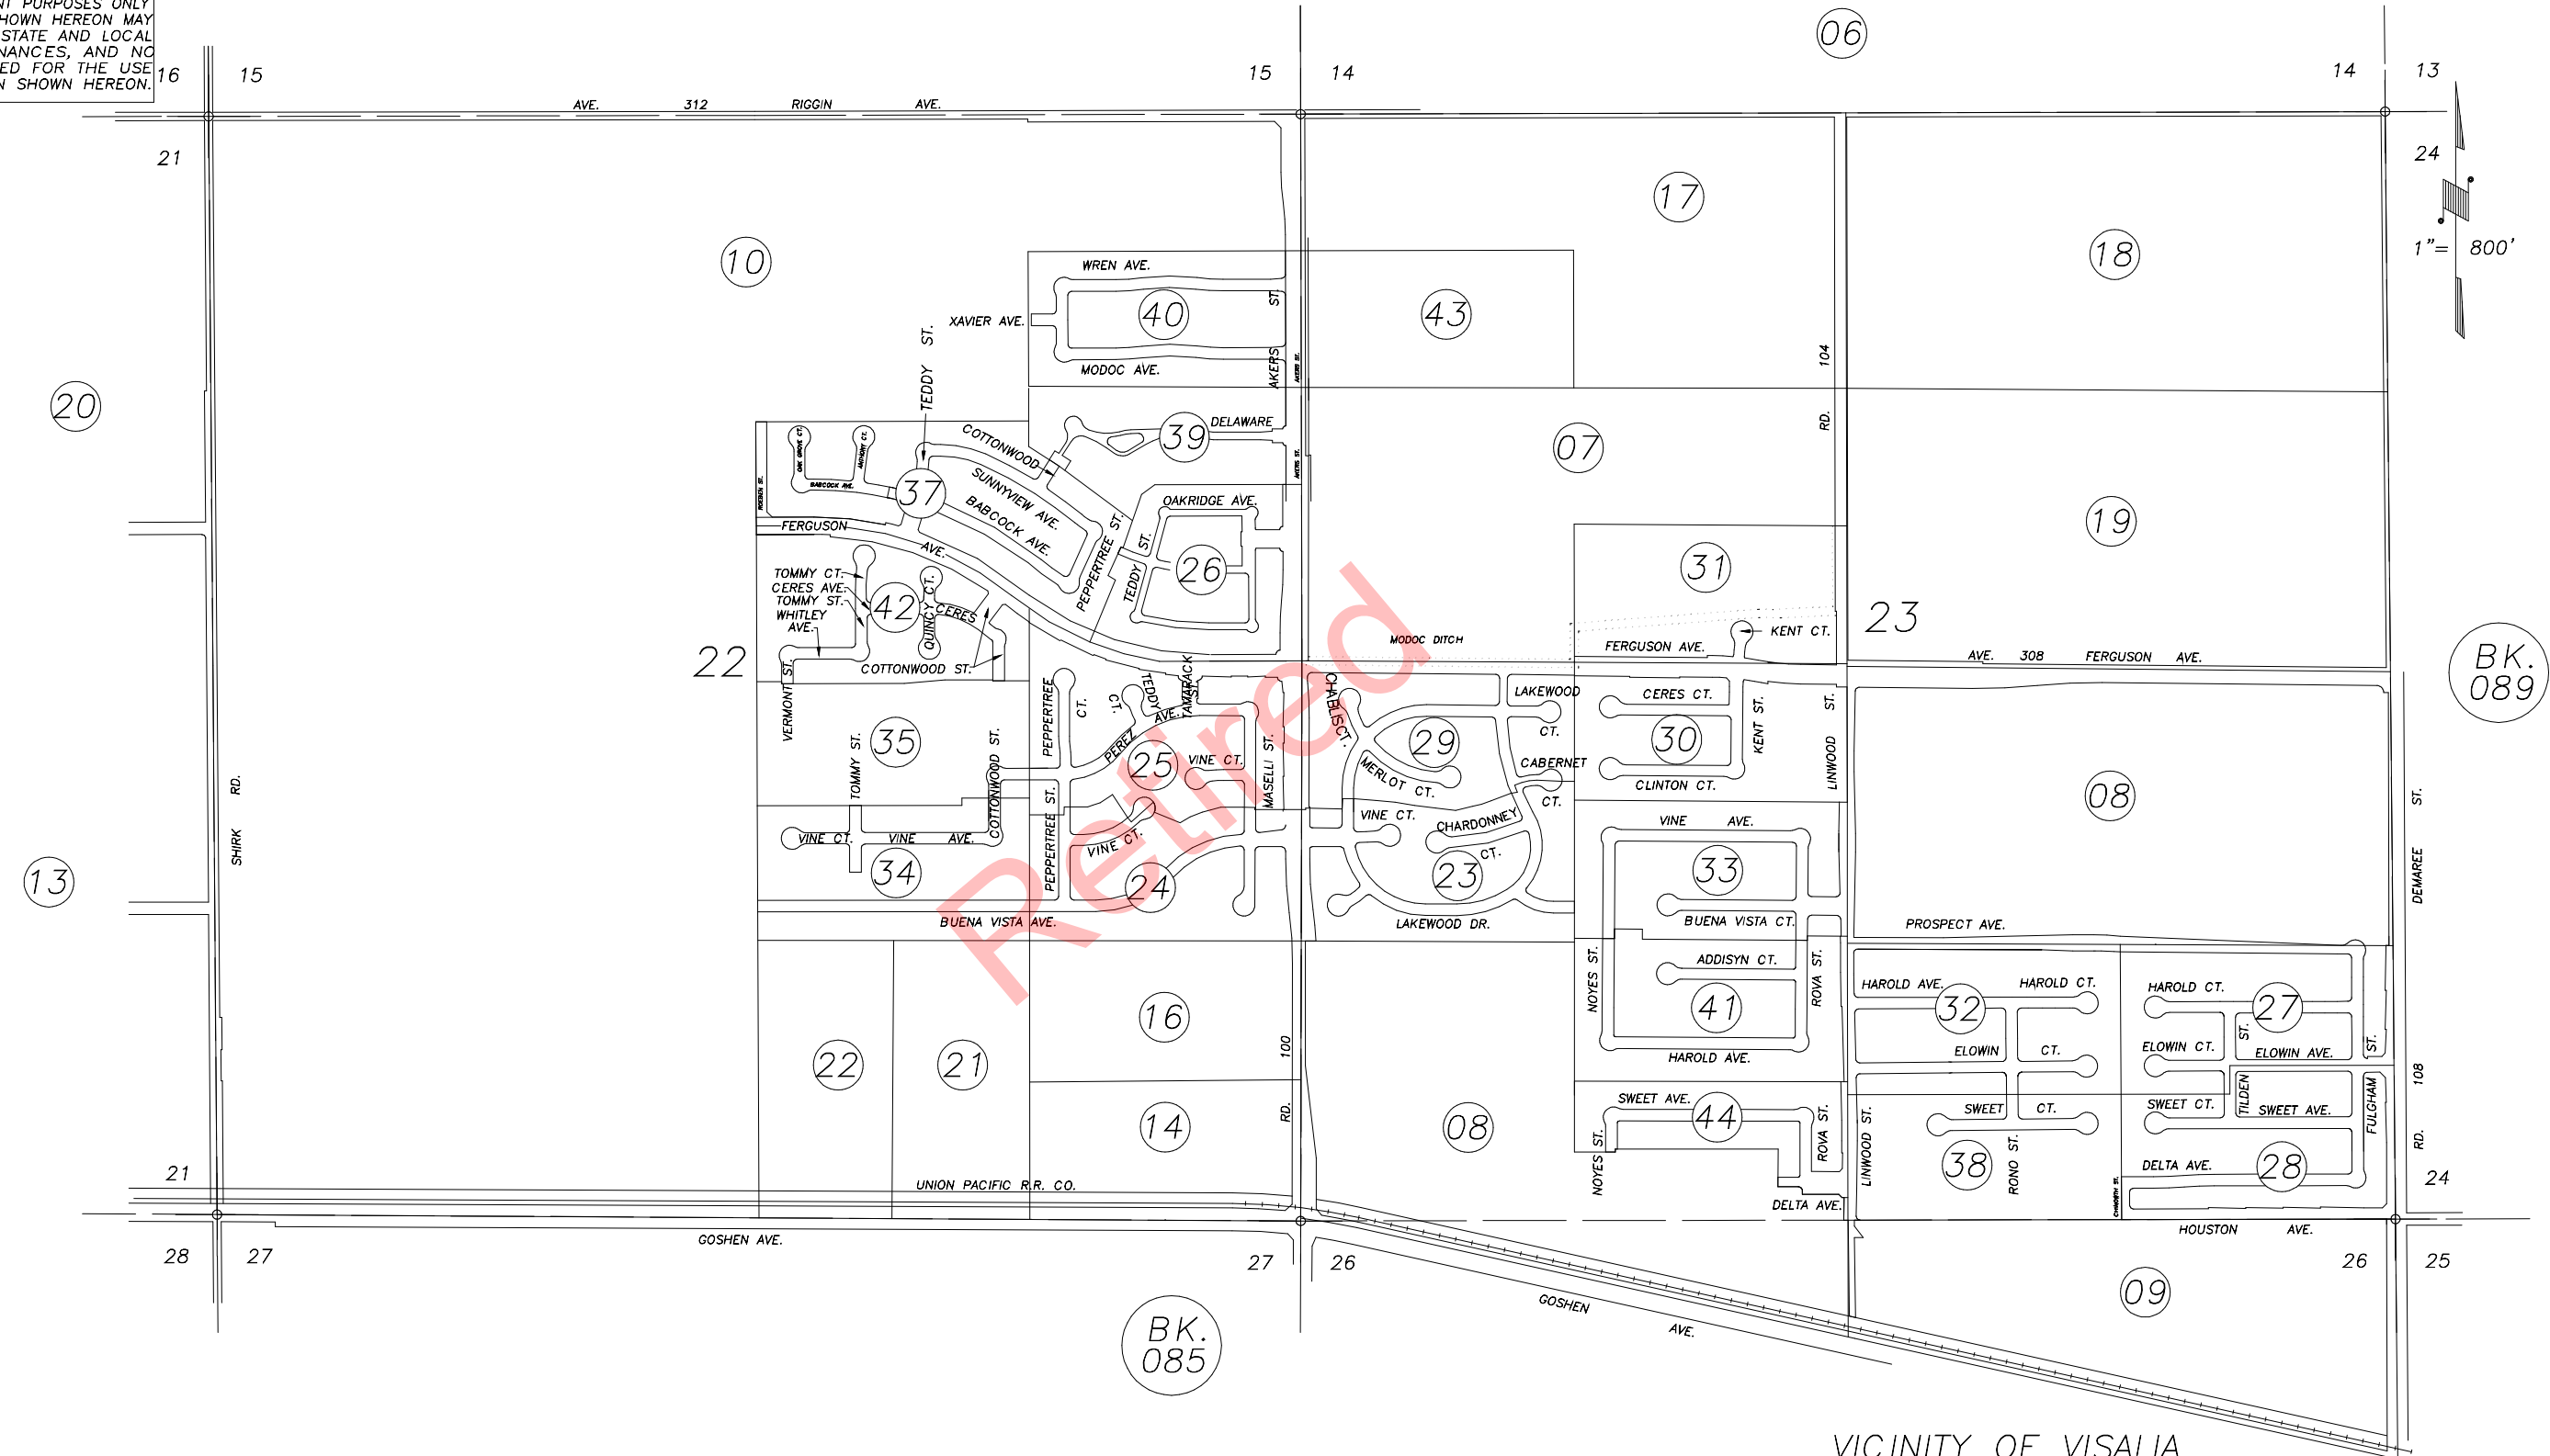

BK. 085

BK. 089

VICINITY OF VISALIA  
 ASSESSOR'S MAPS BK.077 , PGINDEX 2  
 COUNTY OF TULARE, CALIFORNIA, U.S.A.

NOTE: Assessor's Parcel Numbers Shown in Circles 1 123 Assessor's Block Numbers Shown in Ellipses

2003-0105045	12/19/2003	JAL
REVISION	DATE	TECH