


DISCLAIMER
 THIS MAP WAS PREPARED FOR LOCAL PROPERTY ASSESSMENT PURPOSES ONLY AND THE PARCELS SHOWN HEREON MAY NOT COMPLY WITH STATE AND LOCAL SUBDIVISION ORDINANCES, AND NO LIABILITY IS ASSUMED FOR THE USE OF THE INFORMATION SHOWN HEREON.

SEC.22, 23 & POR. 26, T.18S., R.24E., M.D.B.&M.

077-INDEX 2

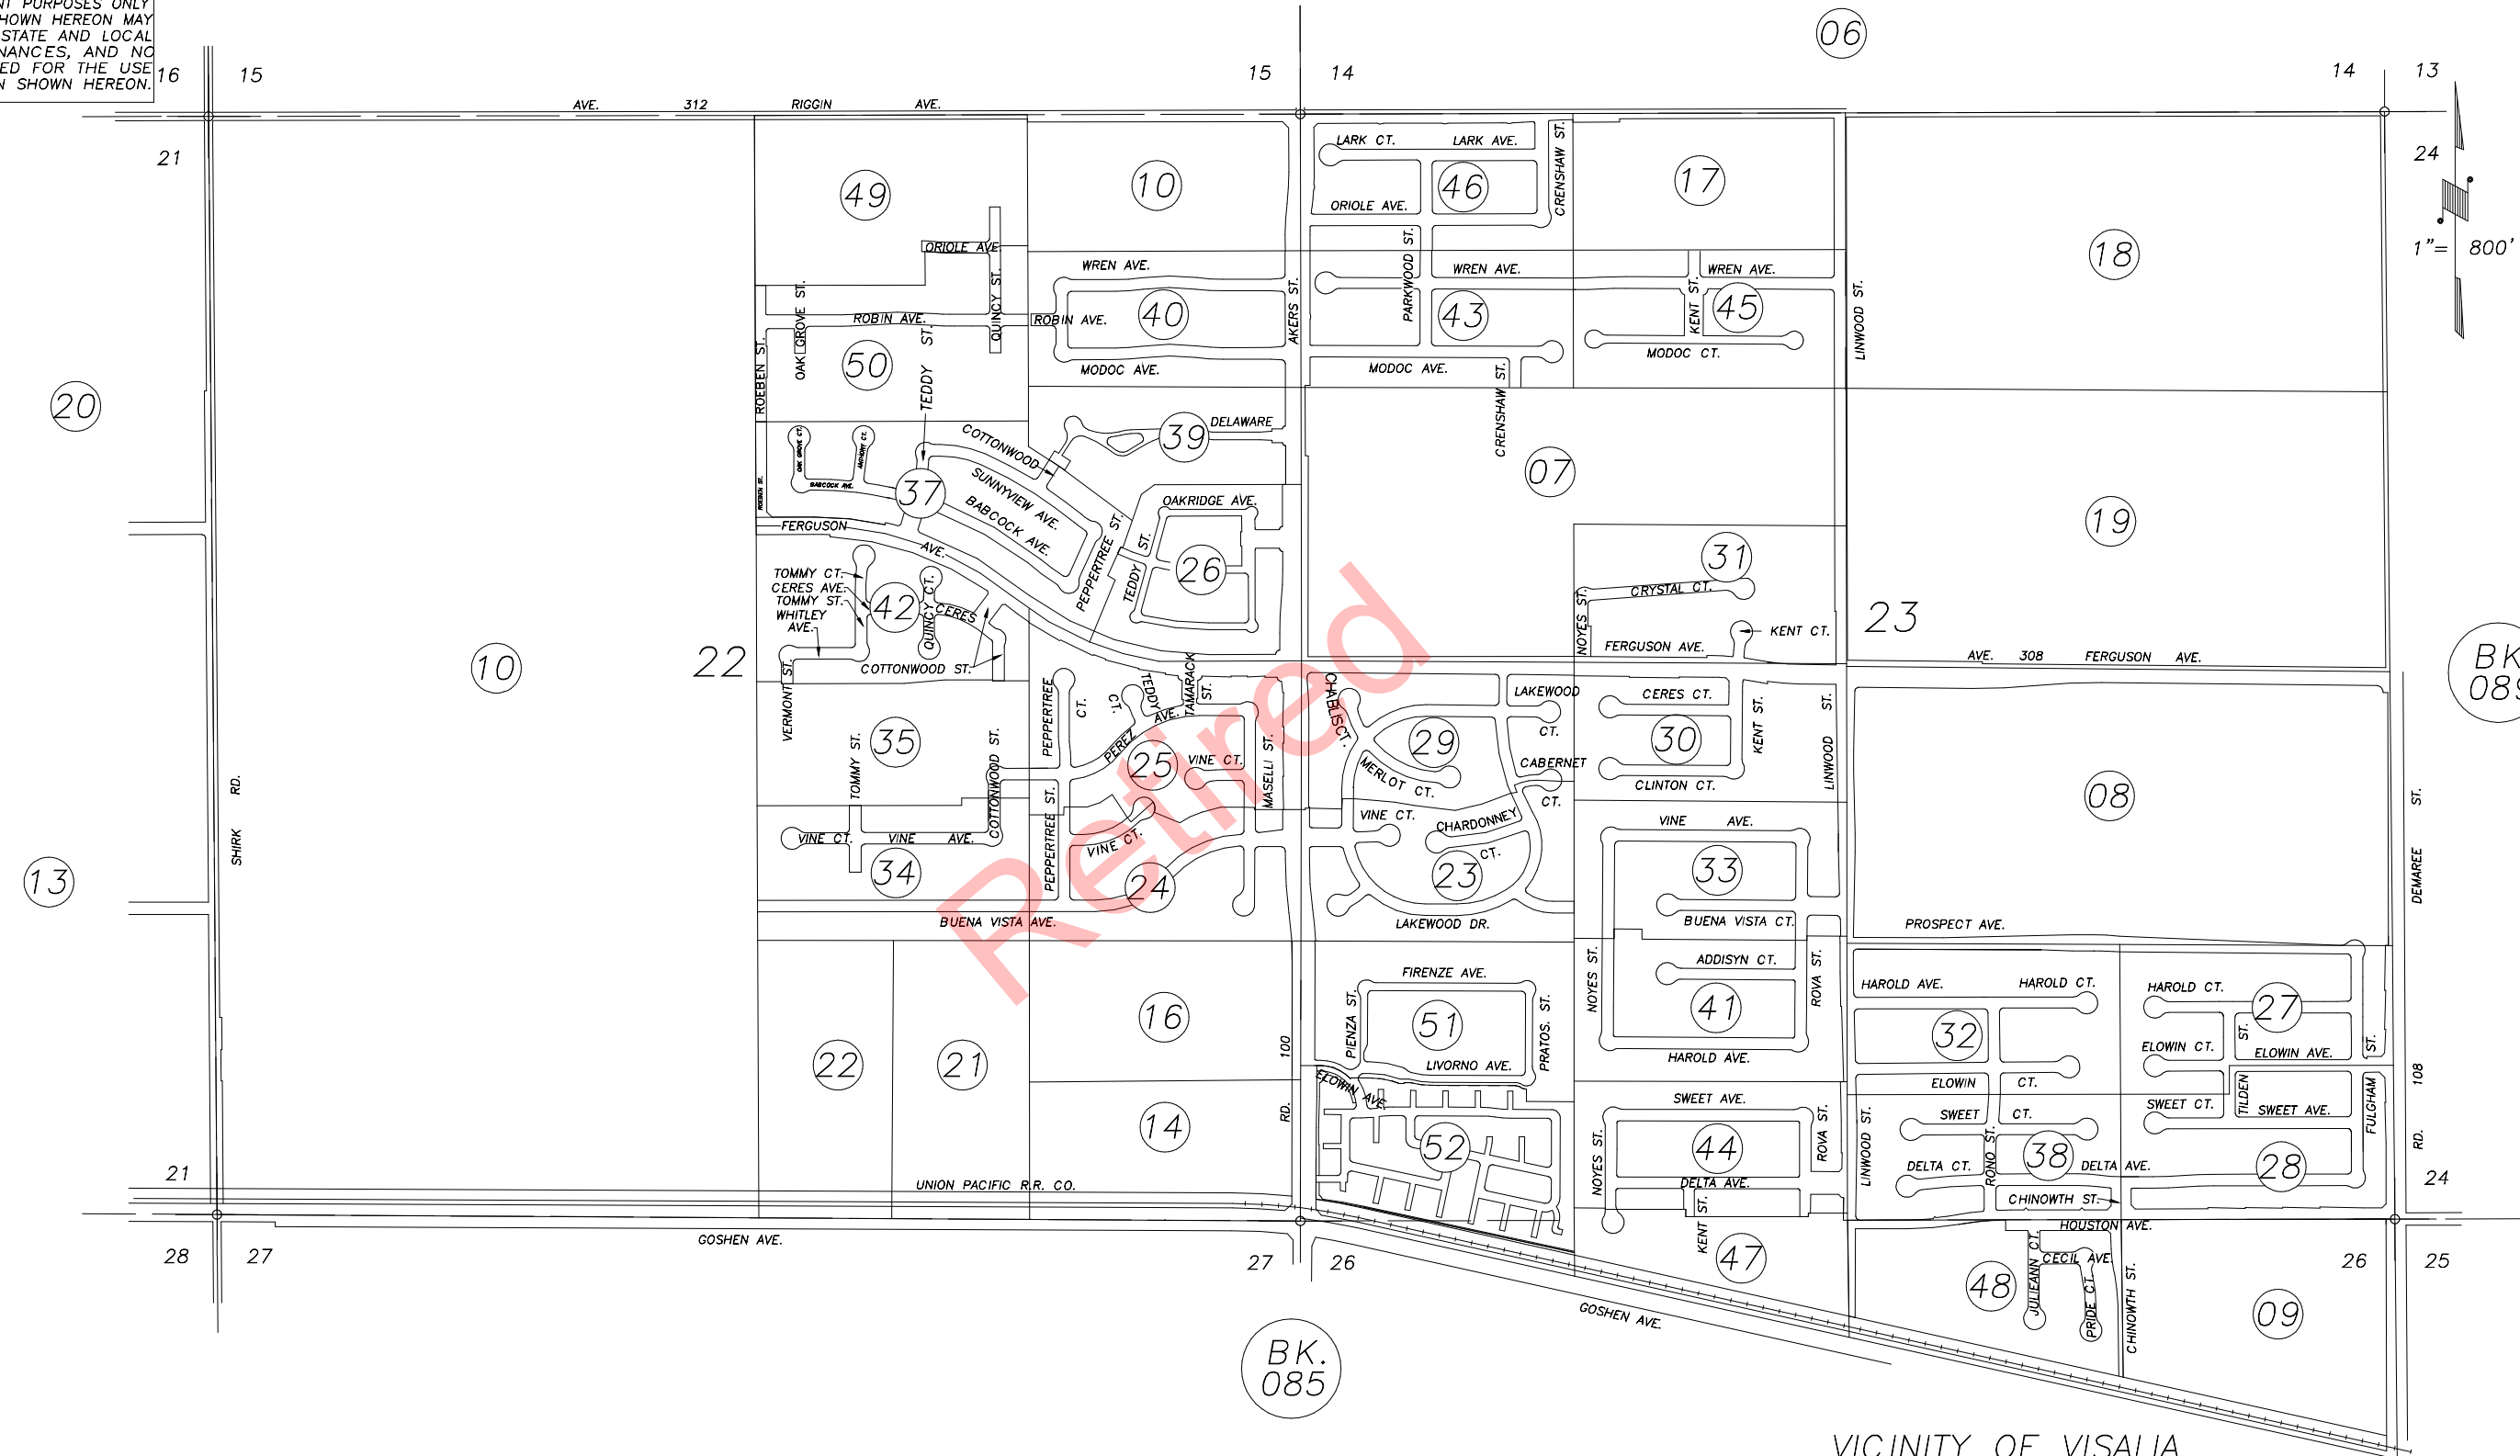

VICINITY OF VISALIA
 ASSESSOR'S MAPS BK.077 , PG. INDEX 2
 COUNTY OF TULARE, CALIFORNIA, U.S.A.

NOTE: Assessor's Parcel Numbers Shown in Circles
 Assessor's Block Numbers Shown in Ellipses

1	123	2005-0036451	08/03/2005	JRS
		REVISION	DATE	TECH