


DISCLAIMER

THIS MAP WAS PREPARED FOR LOCAL PROPERTY ASSESSMENT PURPOSES ONLY AND THE PARCELS SHOWN HEREON MAY NOT COMPLY WITH STATE AND LOCAL SUBDIVISION ORDINANCES, AND NO LIABILITY IS ASSUMED FOR THE USE OF THE INFORMATION SHOWN HEREON.

SEC.22, 23 & POR. 26, T.18S., R.24E., M.D.B.&M.

077-INDEX 2

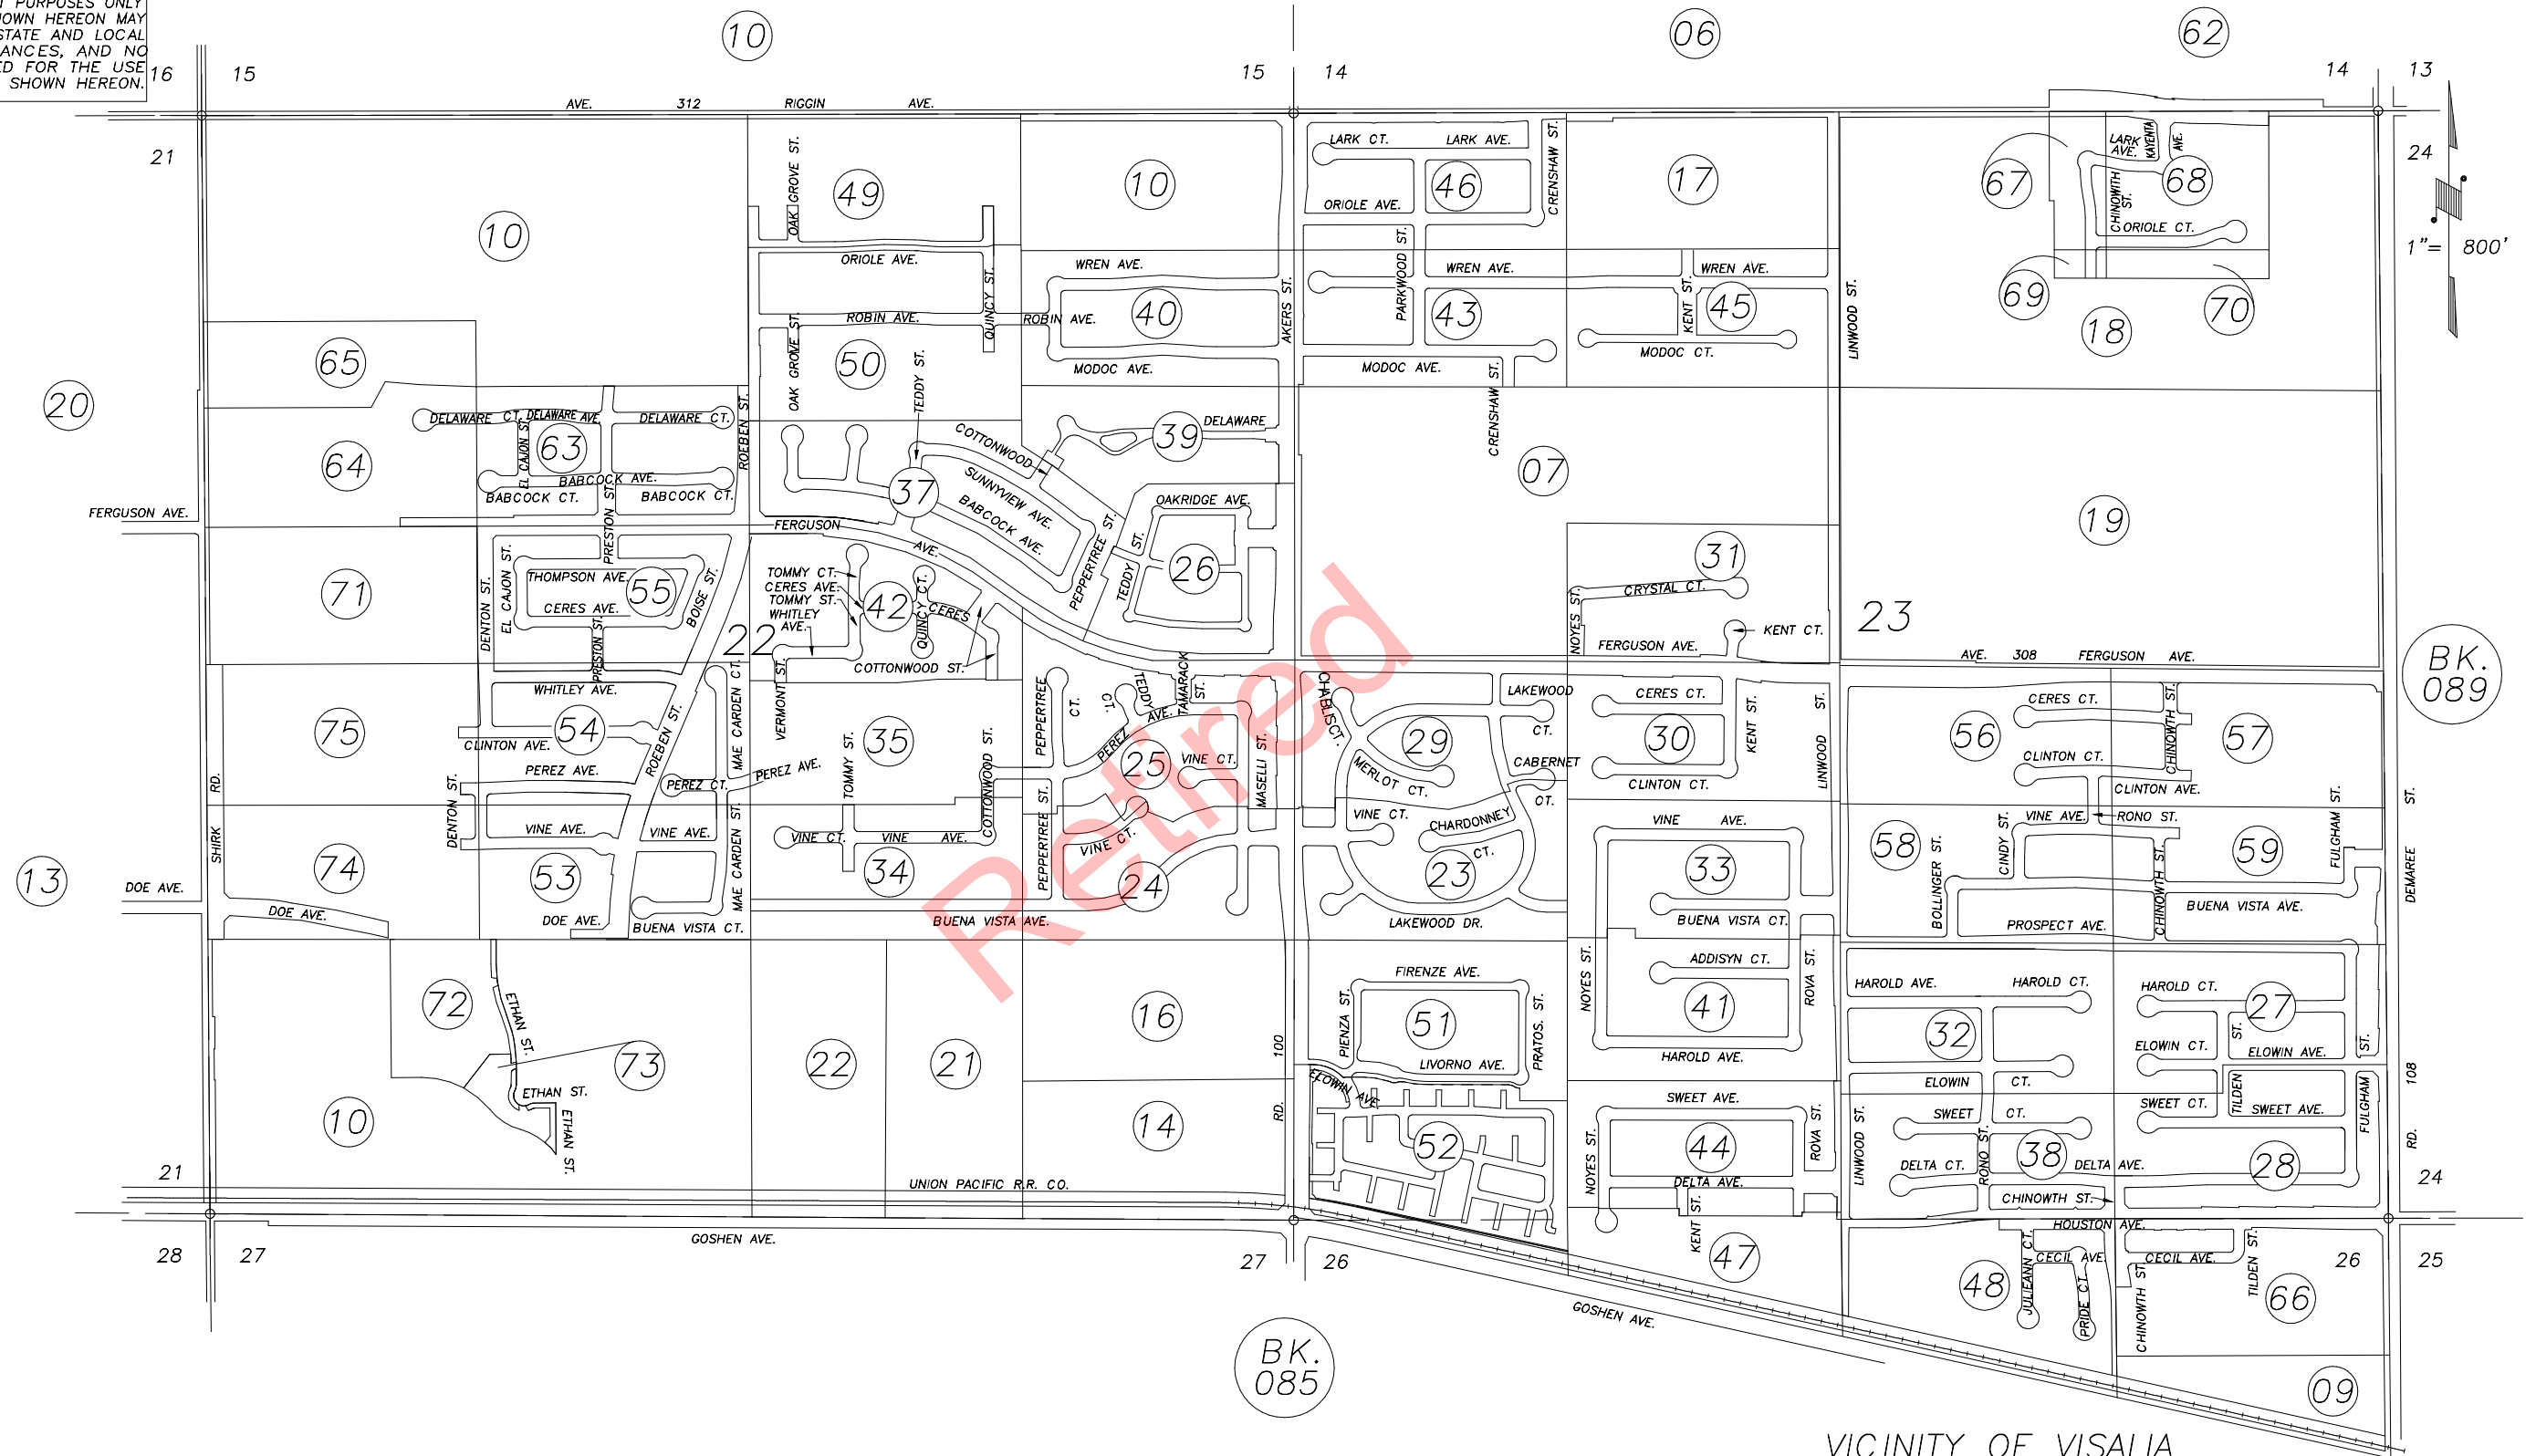

VICINITY OF VISALIA
ASSESSOR'S MAPS BK.077 , PG. INDEX 2
COUNTY OF TULARE, CALIFORNIA, U.S.A.

NOTE: Assessor's Parcel Numbers Shown in Circles
Assessor's Block Numbers Shown in Ellipses

1	123	2007-0110964	07/15/2008	MLC
		REVISION	DATE	TECH