

DISCLAIMER


THIS MAP WAS PREPARED FOR LOCAL PROPERTY ASSESSMENT PURPOSES ONLY. THE PARCELS SHOWN HEREON MAY NOT COMPLY WITH STATE AND LOCAL SUBDIVISION ORDINANCES. NO LIABILITY IS ASSUMED FOR THE USE OF THE INFORMATION HEREON.

REVISED: 12/31/2012
REASON: 2012-0044316
CAD TECH: CMB

SEC'S. 4&5, T.18S., R. 24 E., M.D.B. & M.

TAX CODE AREA
153-059

77-02

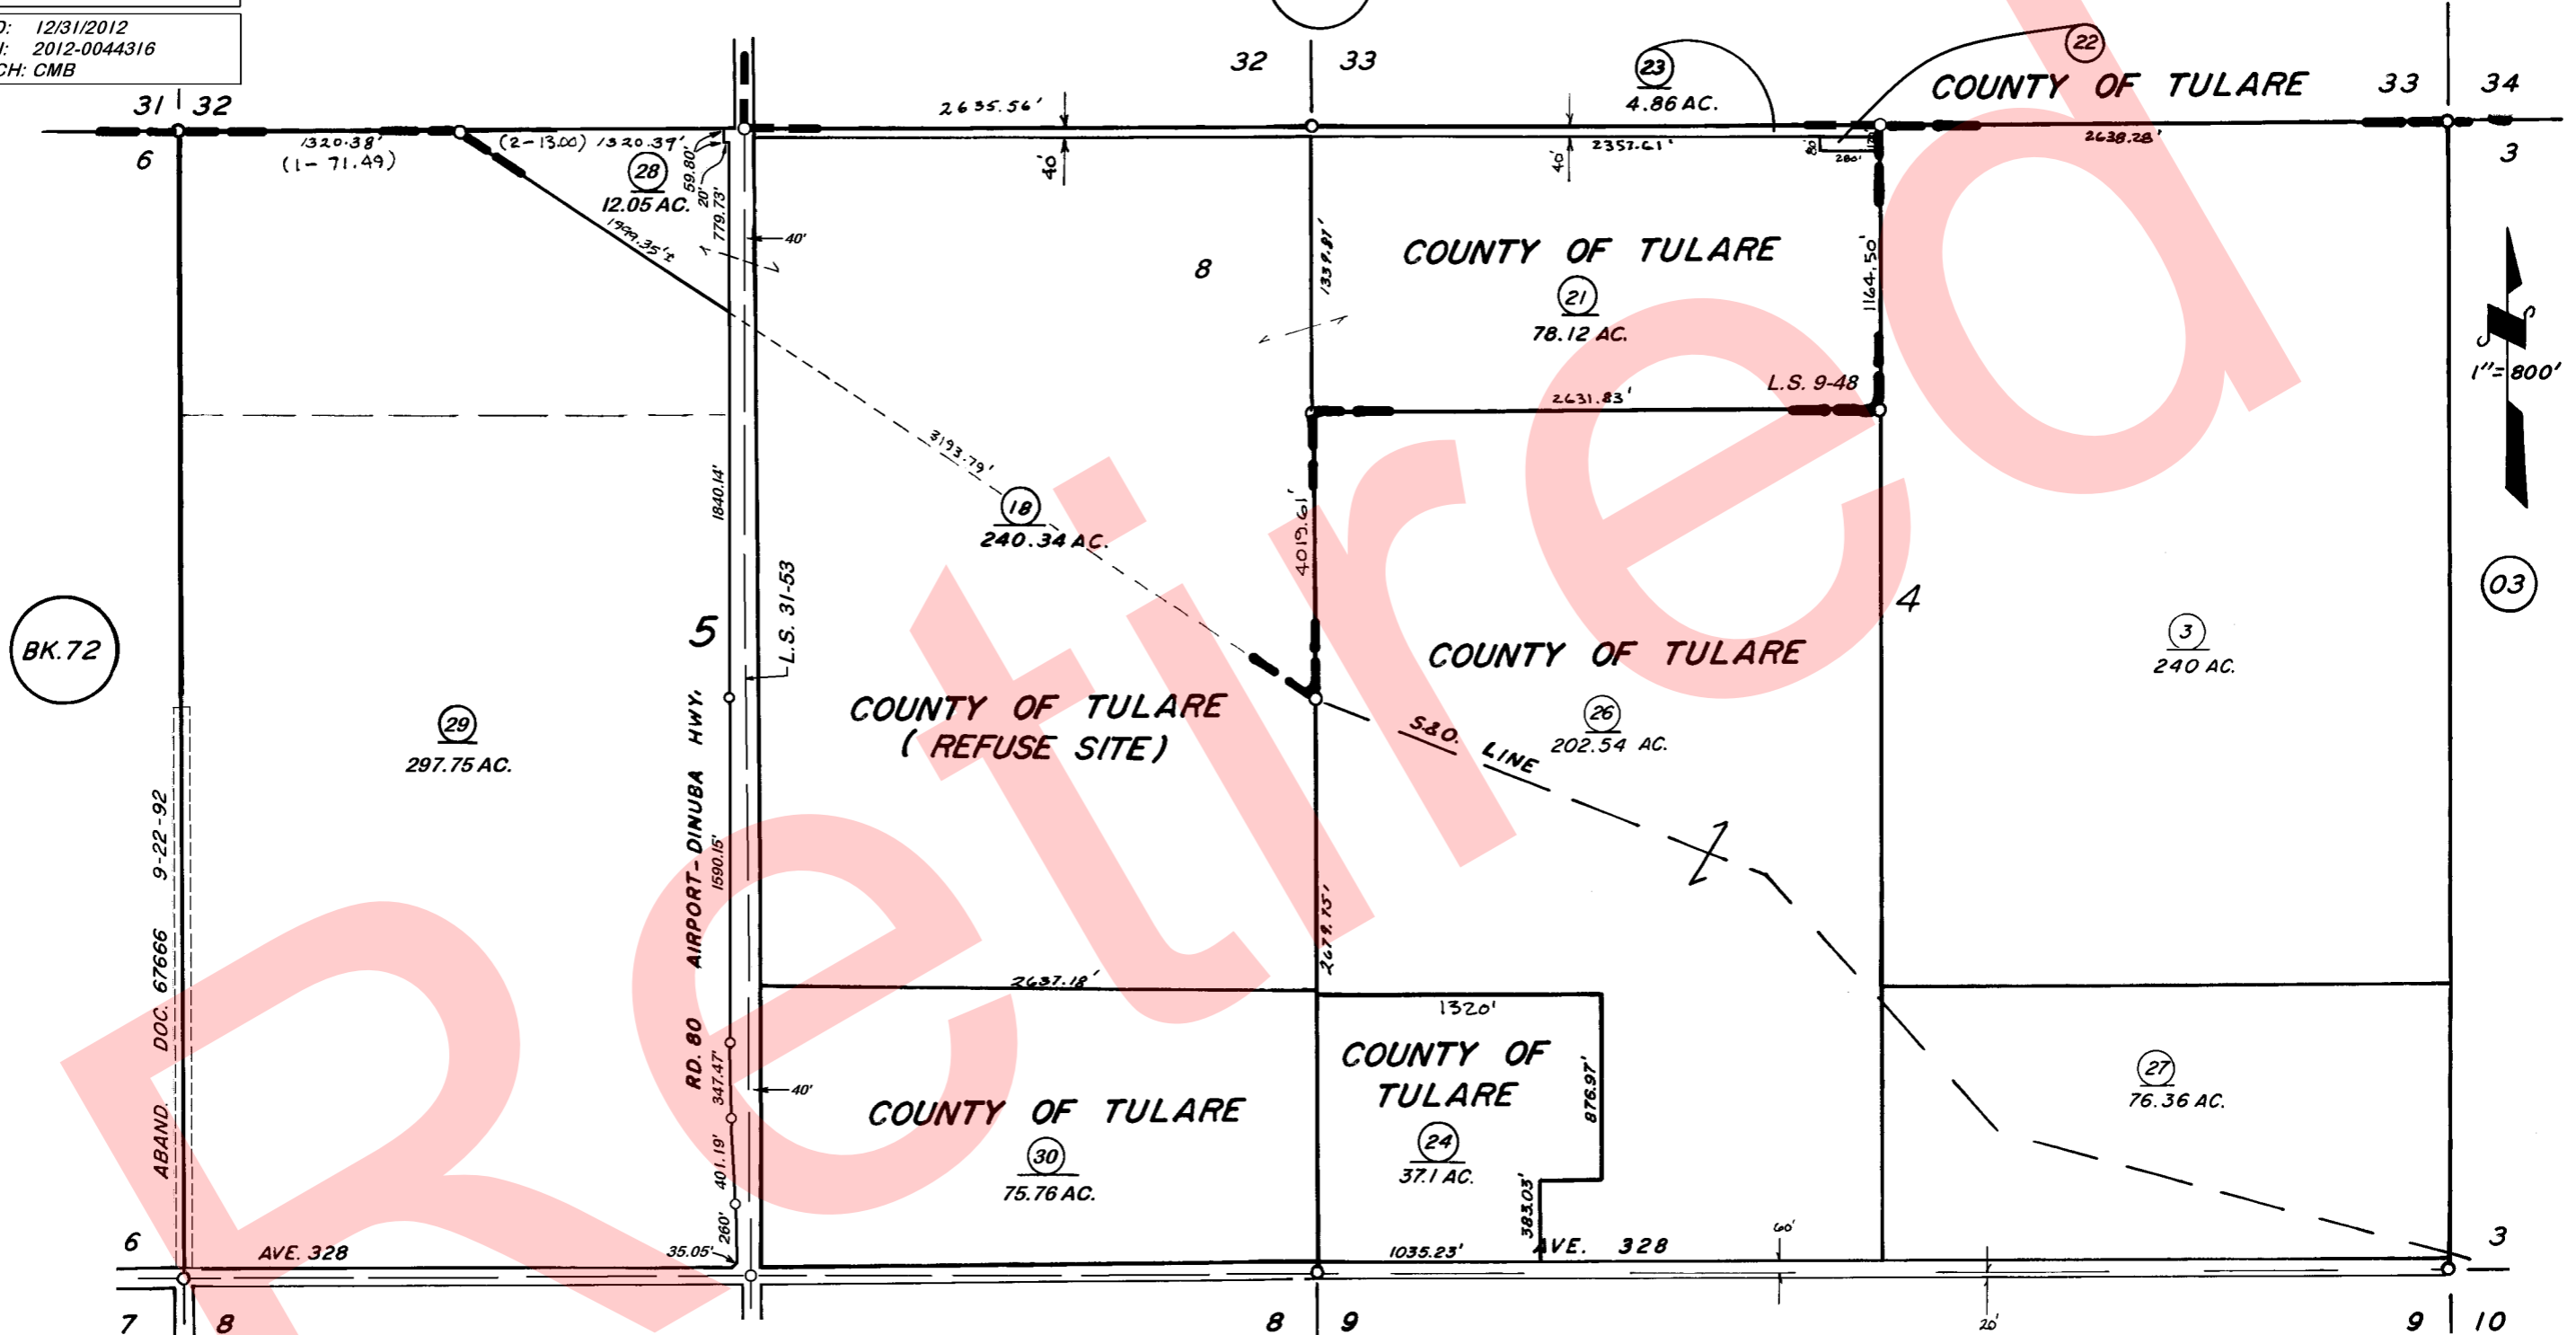

POR. RECORD OF SURVEY, L.S. 9-48
POR. RECORD OF SURVEY, L.S. 31-53 (RD. 80)

VICINITY OF VISALIA
ASSESSOR'S MAPS BK. 77, PG. 02
COUNTY OF TULARE, CALIF.

NOTE — ASSESSOR'S BLOCK NUMBERS SHOWN IN ELLIPSES
ASSESSOR'S PARCEL NUMBERS SHOWN IN CIRCLES