
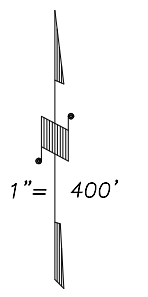



N1/2 SEC.14, T.18S., R.24E., M.D.B.&M.

Tax Area Codes 077-05  
153-015  
006-215

**DISCLAIMER**  
THIS MAP WAS PREPARED FOR LOCAL PROPERTY ASSESSMENT PURPOSES ONLY AND THE PARCELS SHOWN HEREON MAY NOT COMPLY WITH STATE AND LOCAL SUBDIVISION ORDINANCES, AND NO LIABILITY IS ASSUMED FOR THE USE OF THE INFORMATION SHOWN HEREON.

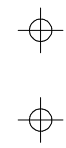

BASIS OF BEARINGS:  
R.M. 41-84

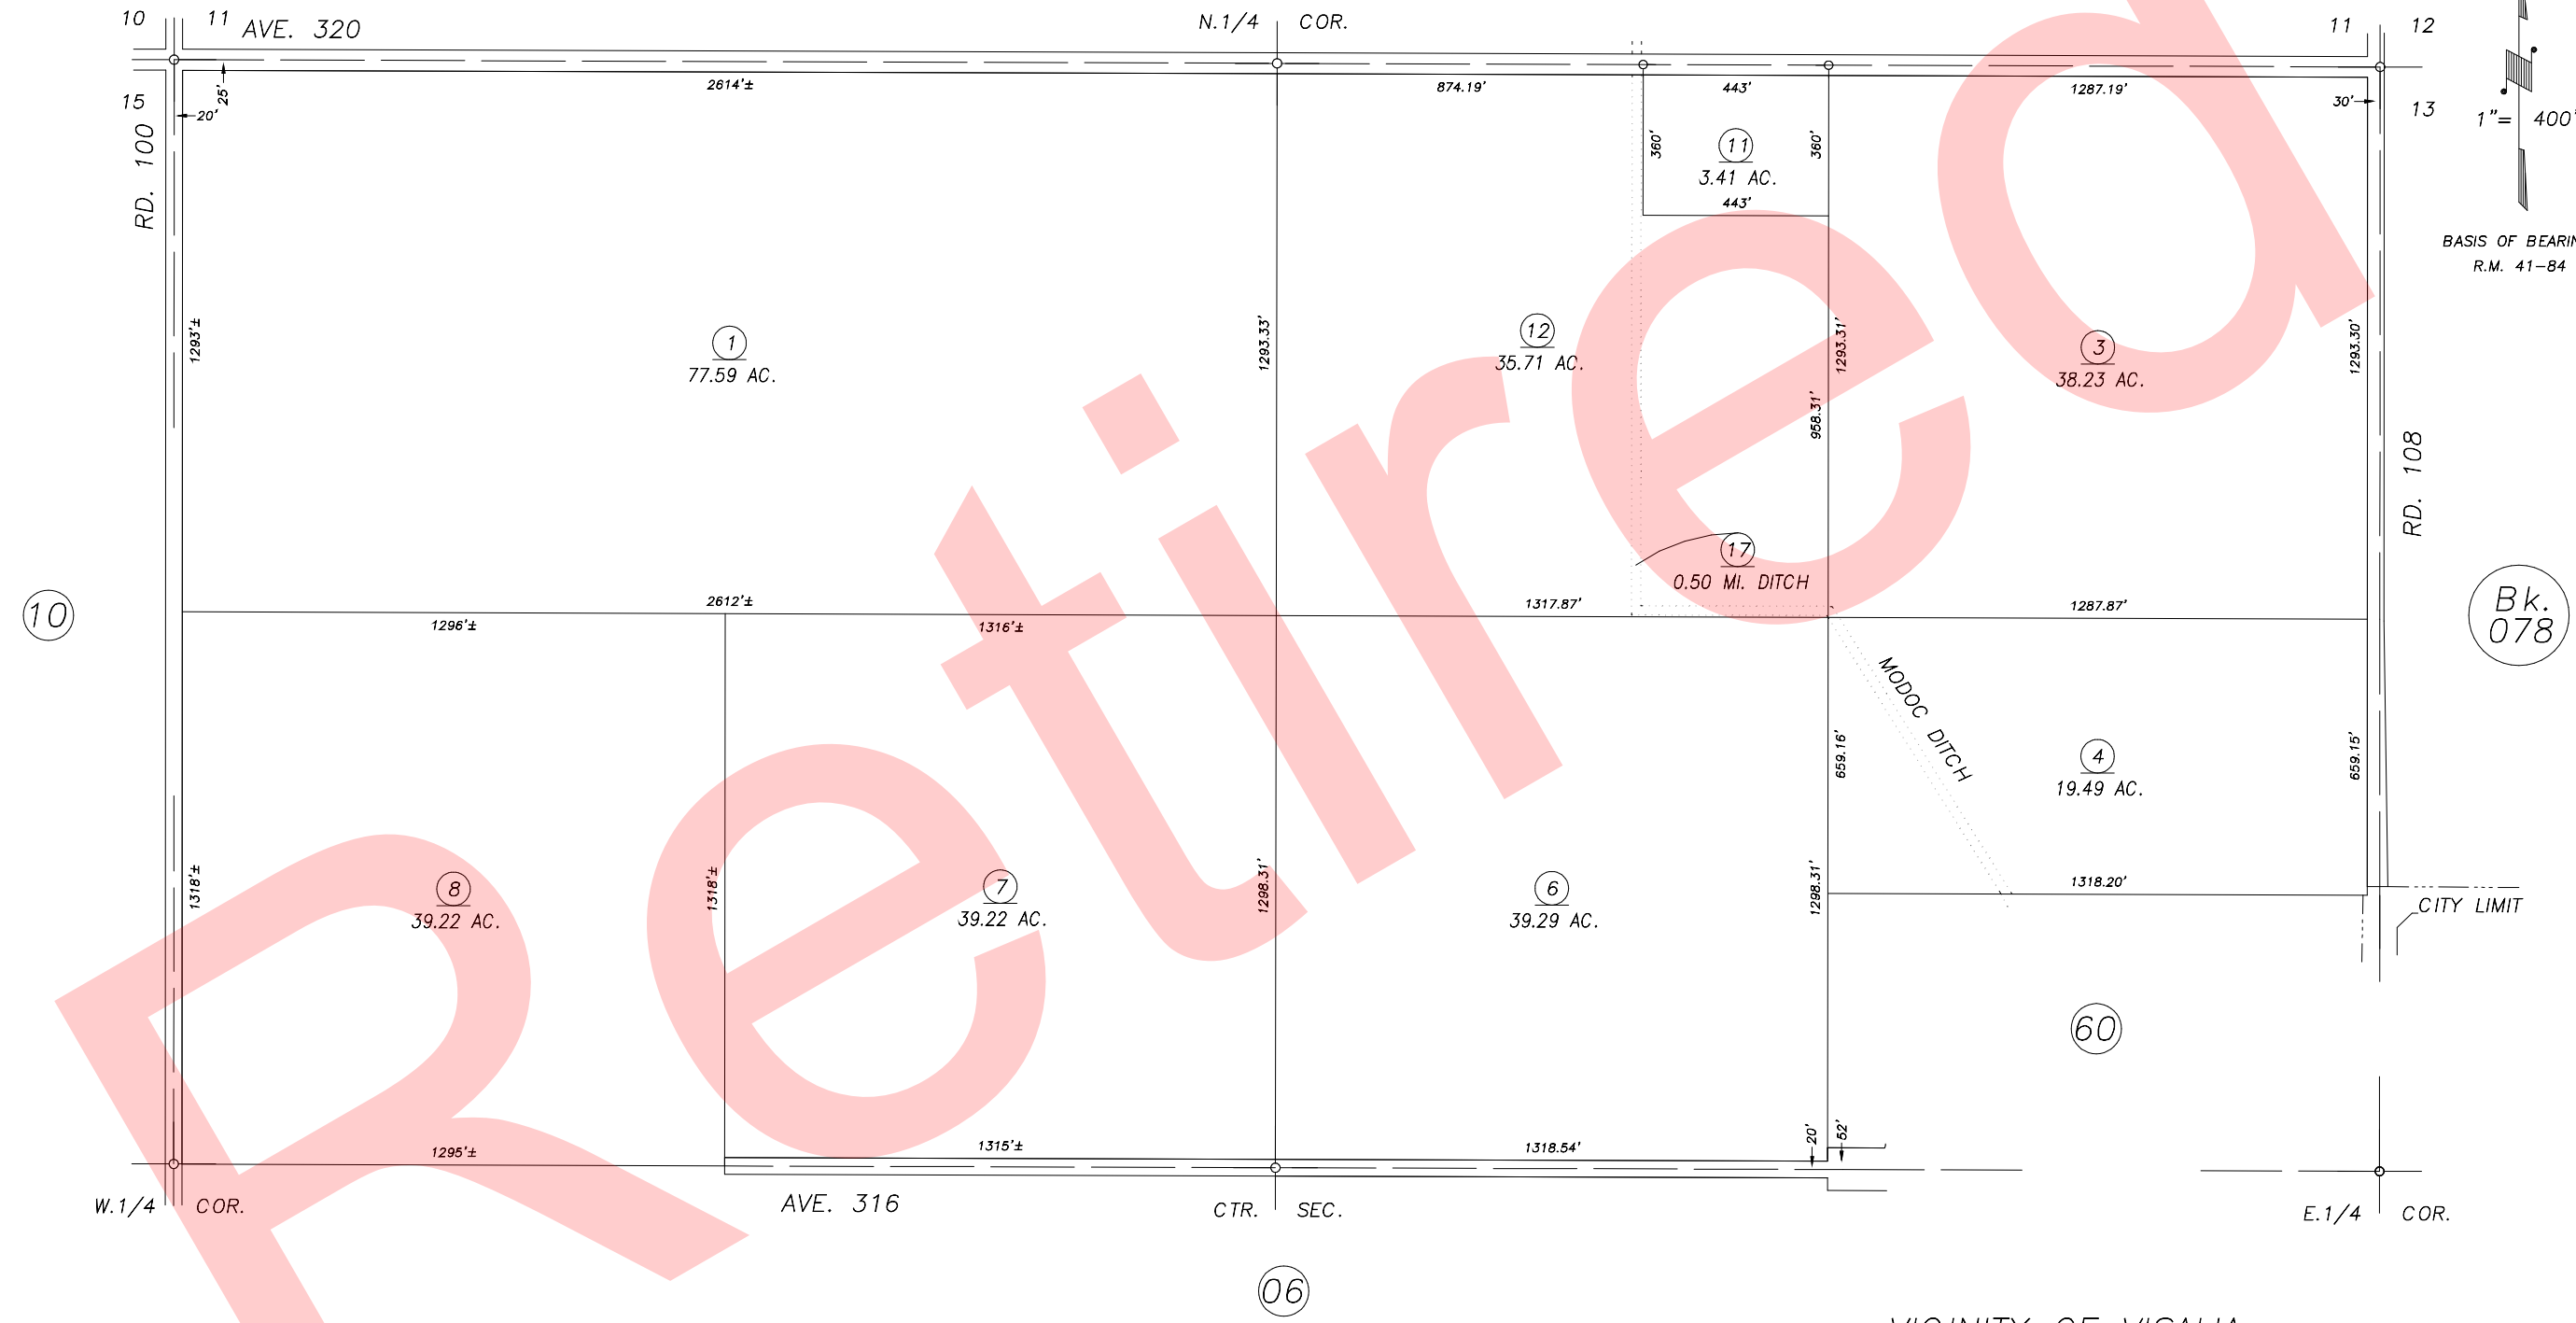

VICINITY OF VISALIA  
ASSESSOR'S MAPS BK.077 , PG.05  
COUNTY OF TULARE, CALIFORNIA, U.S.A.

NOTE: Assessor's Parcel Numbers Shown in Circles ① ⑫ ⑬  
Assessor's Block Numbers Shown in Elipses ⑩ ⑪ ⑭ ⑮ ⑯ ⑰ ⑱ ⑲ ⑳

2005-0137761	02/01/2006	JRS
REVISION	DATE	TECH