


N1/2 SEC.14, T.18S., R.24E., M.D.B.&M.

Tax Area Codes 077-05  
153-015  
006-215

**DISCLAIMER**  
THIS MAP WAS PREPARED FOR LOCAL PROPERTY ASSESSMENT PURPOSES ONLY AND THE PARCELS SHOWN HEREON MAY NOT COMPLY WITH STATE AND LOCAL SUBDIVISION ORDINANCES, AND NO LIABILITY IS ASSUMED FOR THE USE OF THE INFORMATION SHOWN HEREON.

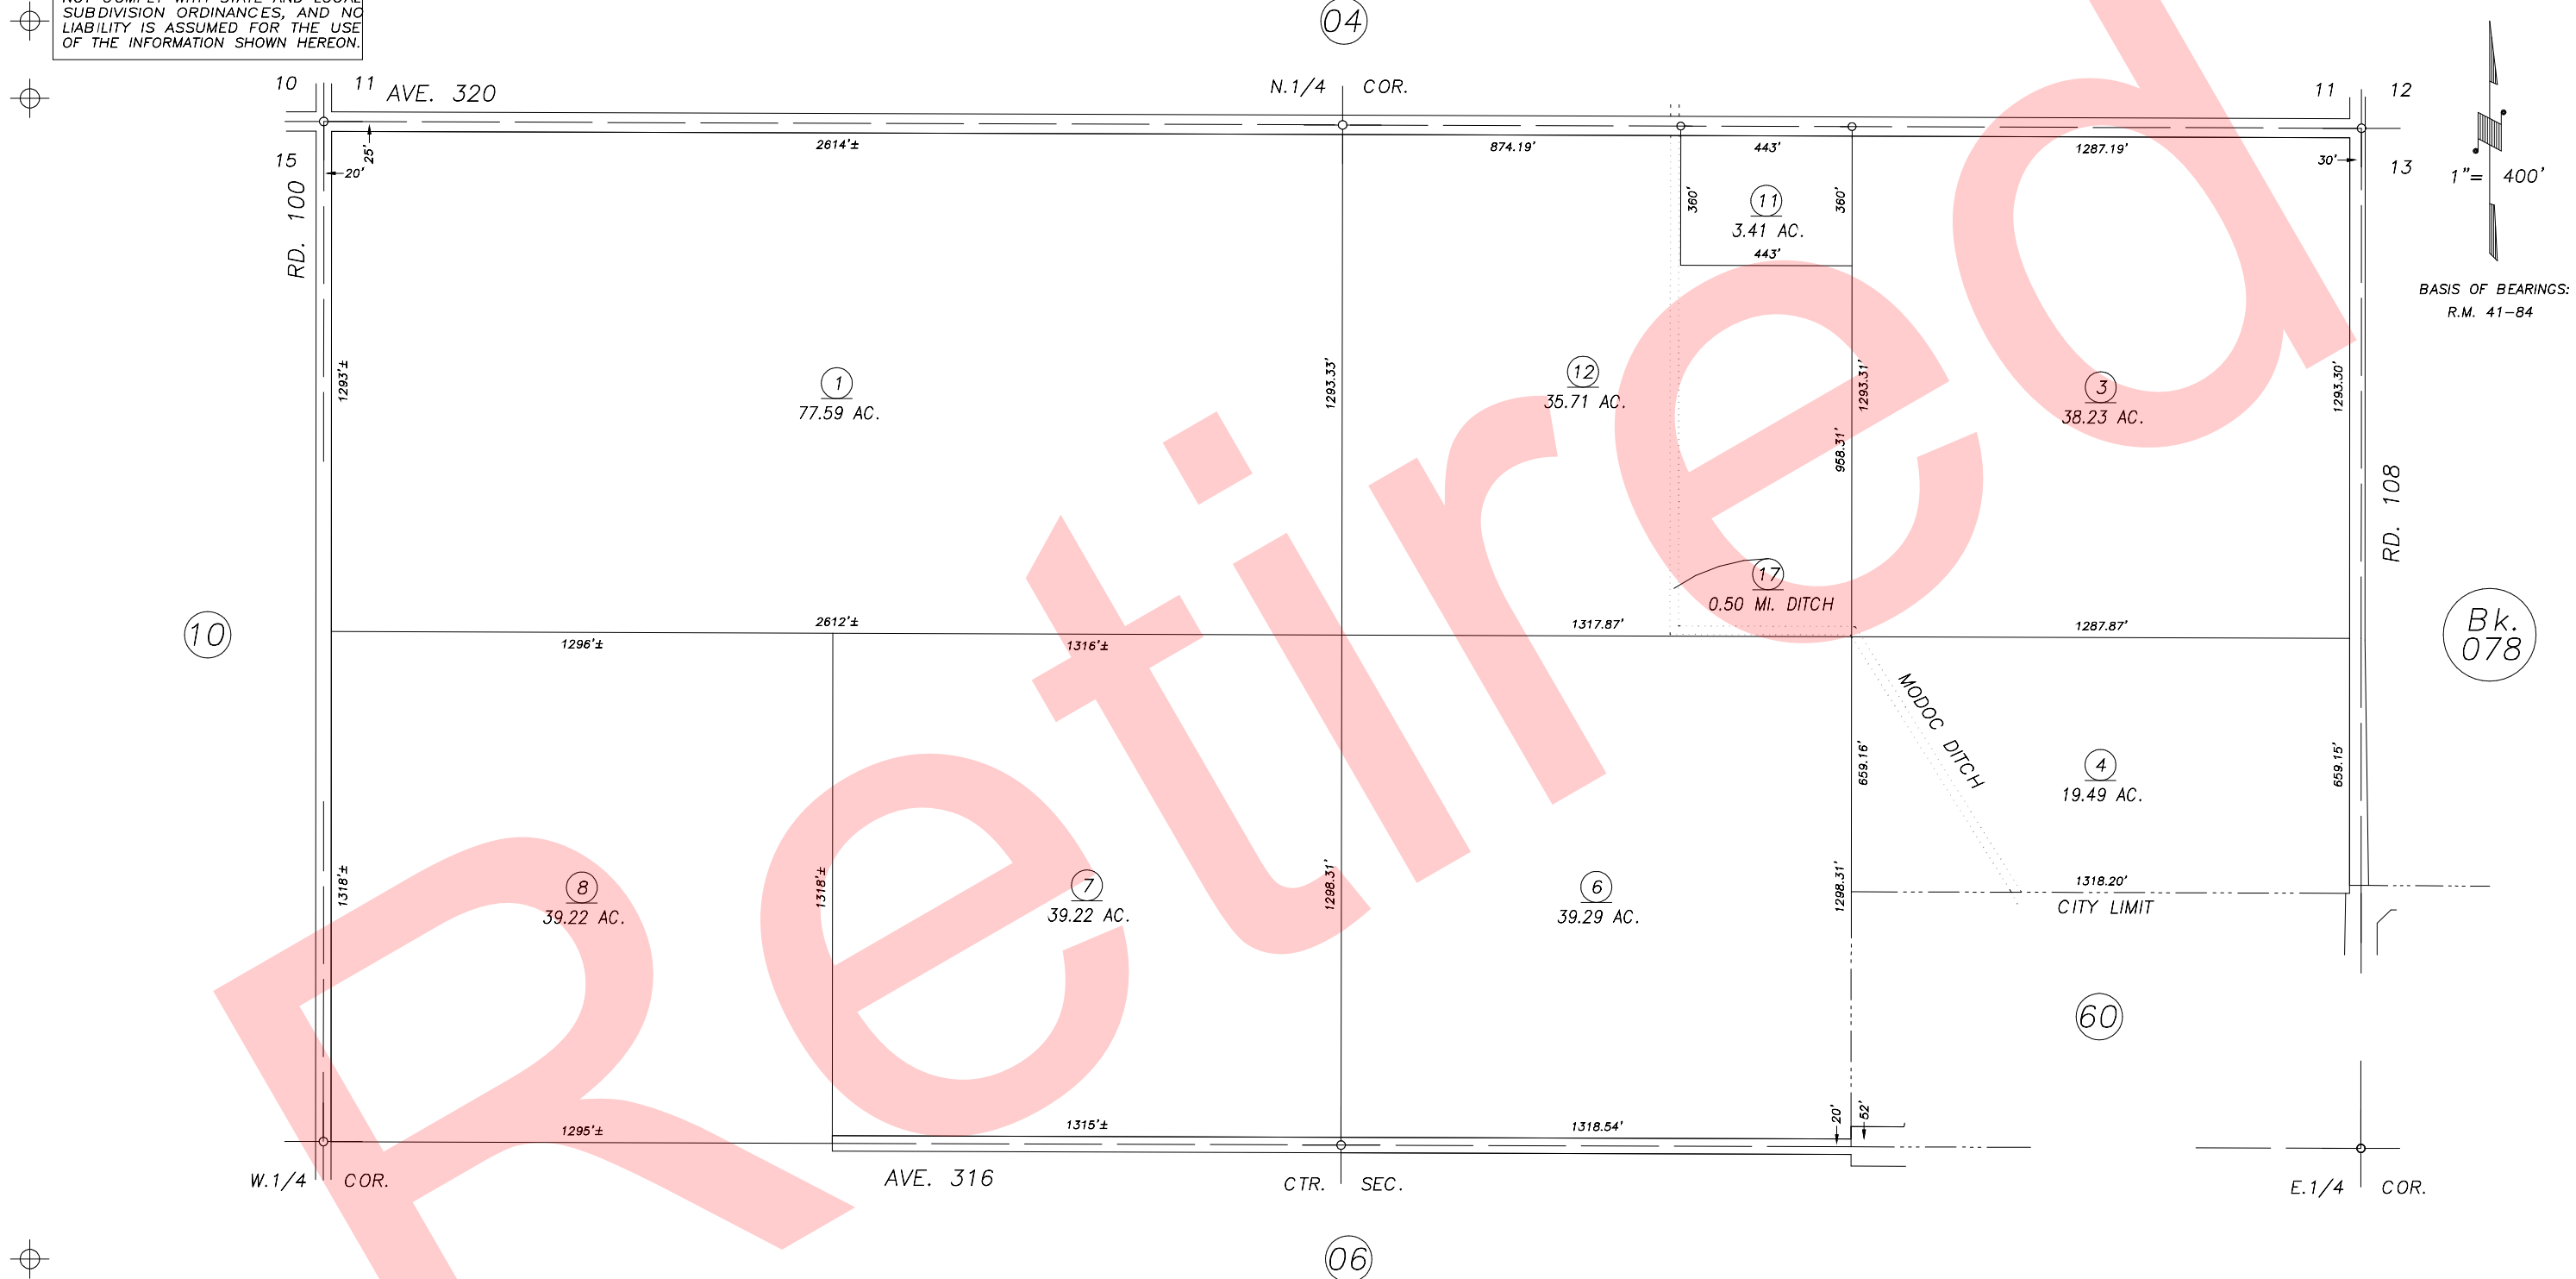

Bk. 078

VICINITY OF VISALIA  
ASSESSOR'S MAPS BK.077 , PG.05  
COUNTY OF TULARE, CALIFORNIA, U.S.A.

NOTE: Assessor's Parcel Numbers Shown in Circles ① ⑫ ⑬  
Assessor's Block Numbers Shown in Elipses ⑩ ⑪ ⑭

T.R.A.C. CHANGE	07/17/2006	PHN
REVISION	DATE	TECH