


S1/2 SEC.14, T.18S., R.24E., M.D.B.&M.

Tax Area Codes 077-06

153-015

006-215

DISCLAIMER
 THIS MAP WAS PREPARED FOR LOCAL PROPERTY ASSESSMENT PURPOSES ONLY AND THE PARCELS SHOWN HEREON MAY NOT COMPLY WITH STATE AND LOCAL SUBDIVISION ORDINANCES, AND NO LIABILITY IS ASSUMED FOR THE USE OF THE INFORMATION SHOWN HEREON.

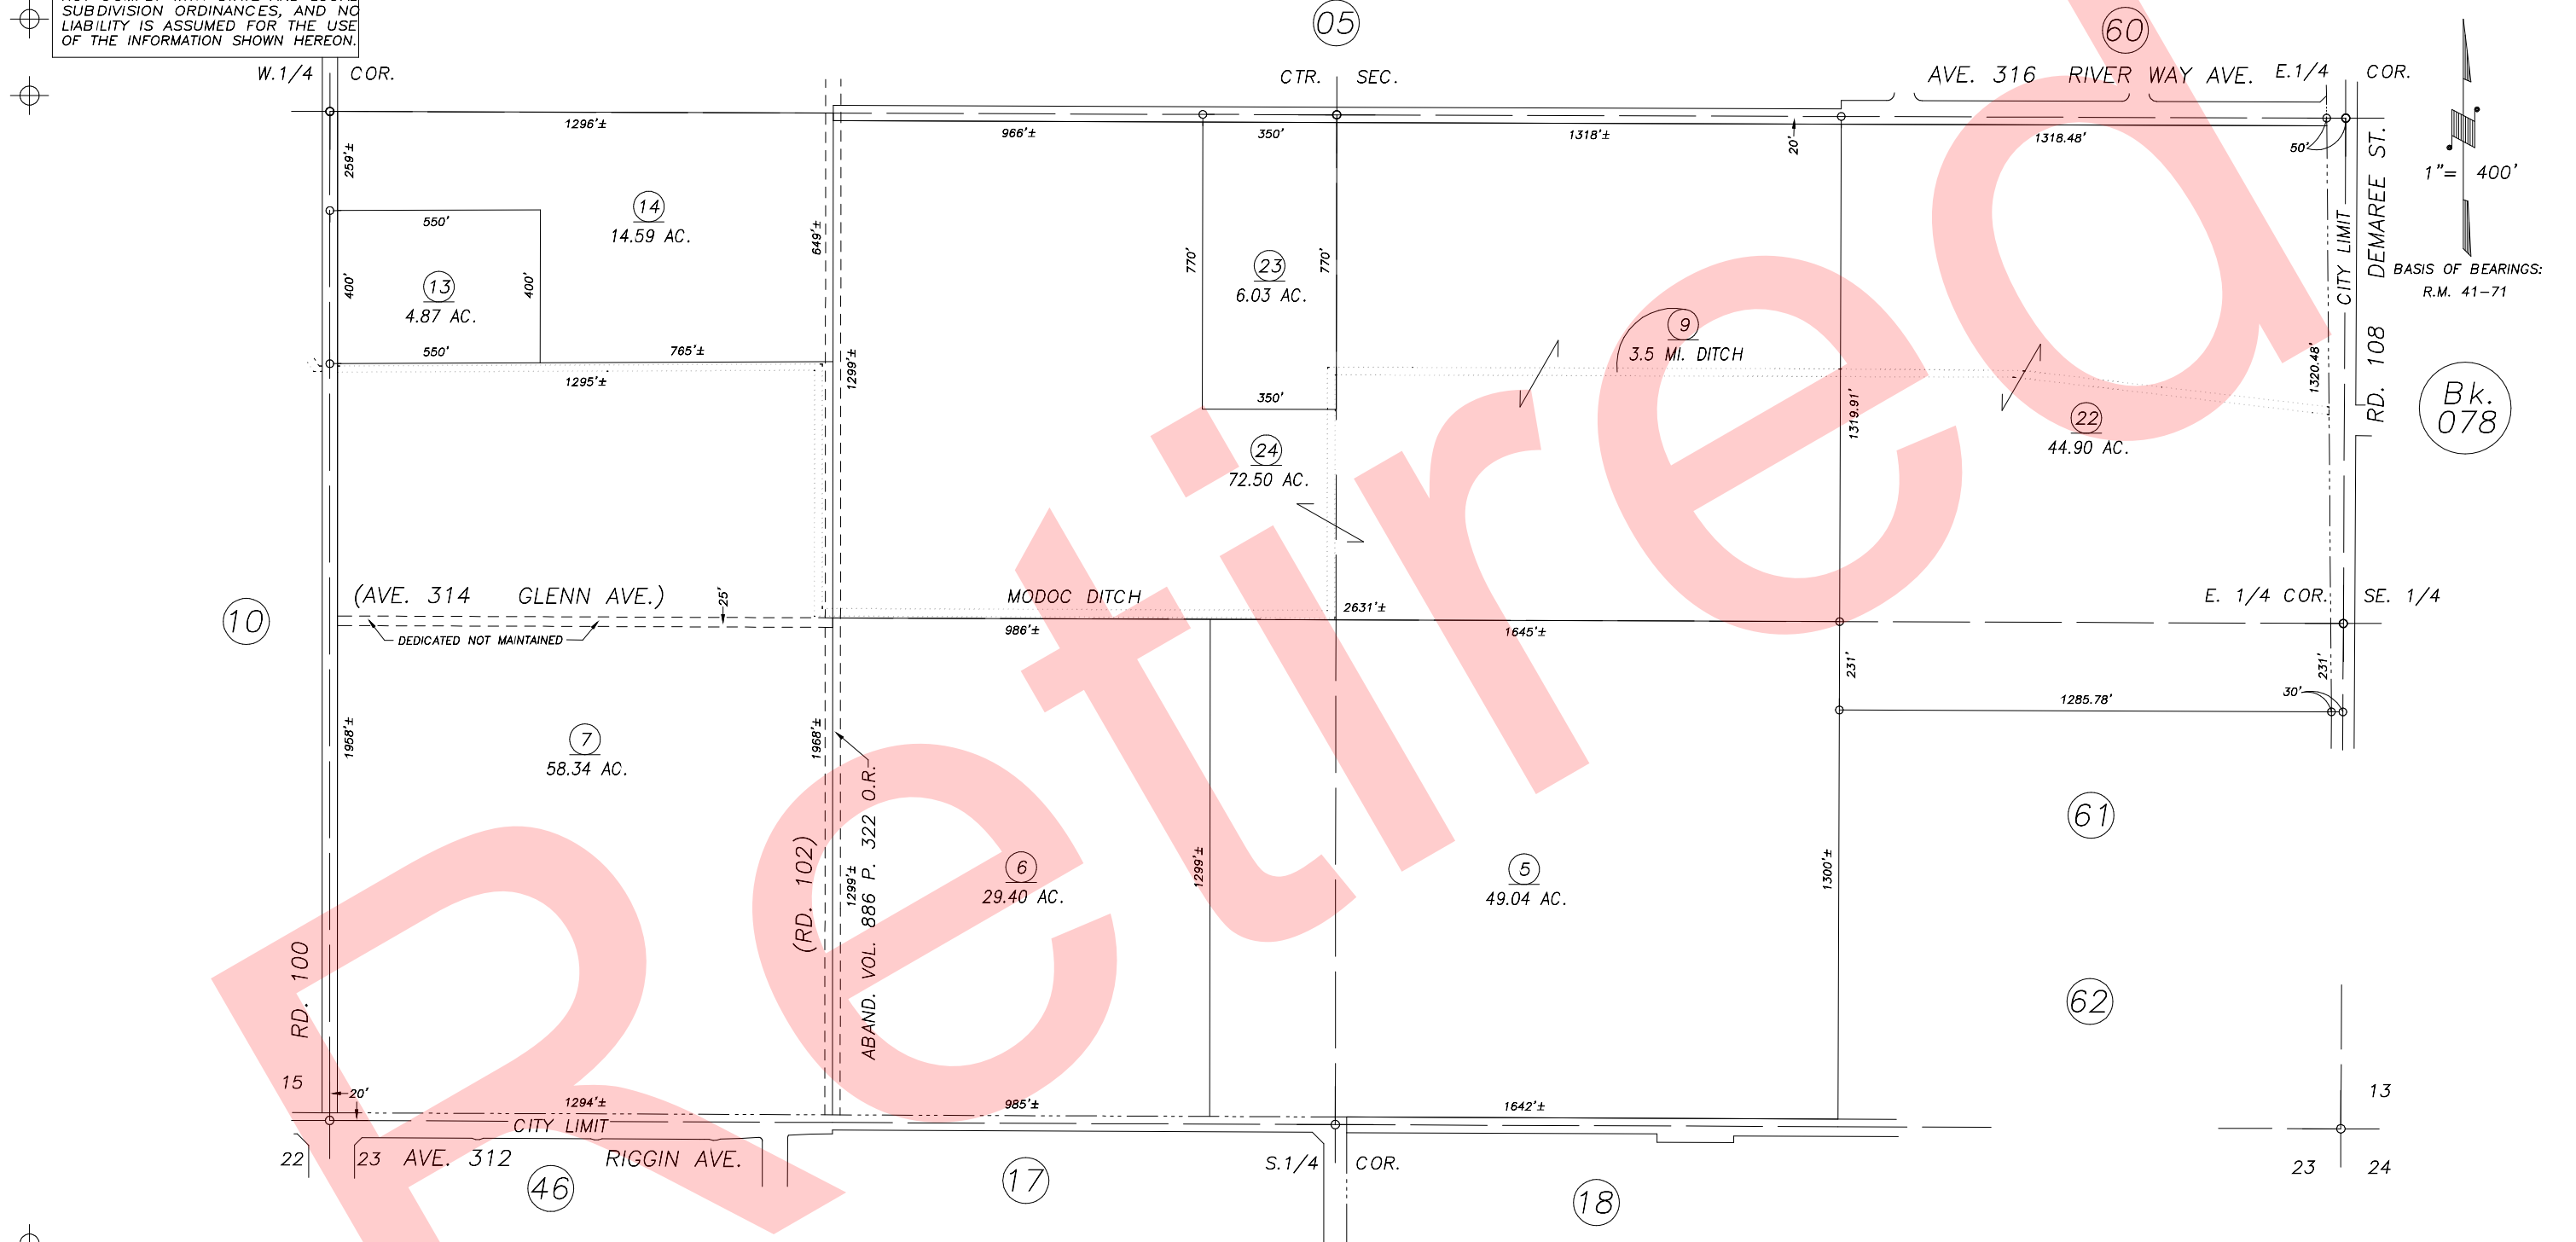

1" = 400'
 BASIS OF BEARINGS:
 R.M. 41-71

Bk. 078

POR. RECORD OF SURVEY, L.S. 20-17 (SEC. 14 ETC.)
 POR. RECORD OF SURVEY, L.S. 8-85 (SEC. 14 ETC.)

VICINITY OF VISALIA
 ASSESSOR'S MAPS BK.077 , PG.06
 COUNTY OF TULARE, CALIFORNIA, U.S.A.

NOTE: Assessor's Parcel Numbers Shown in Circles (1) (123)
 Assessor's Block Numbers Shown in Elipses

2005-0110924	03/21/2006	JRS
REVISION	DATE	TECH