



S1/2 SEC.14, T.18S., R.24E., M.D.B.&M.

Tax Area Codes 077-06

153-015


006-215

DISCLAIMER
 THIS MAP WAS PREPARED FOR LOCAL PROPERTY ASSESSMENT PURPOSES ONLY AND THE PARCELS SHOWN HEREON MAY NOT COMPLY WITH STATE AND LOCAL SUBDIVISION ORDINANCES, AND NO LIABILITY IS ASSUMED FOR THE USE OF THE INFORMATION SHOWN HEREON. R & T CODE SEC. 327, 408.3, ETC.

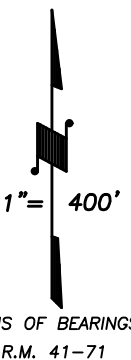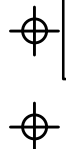

BASIS OF BEARINGS:
R.M. 41-71

Bk. 078

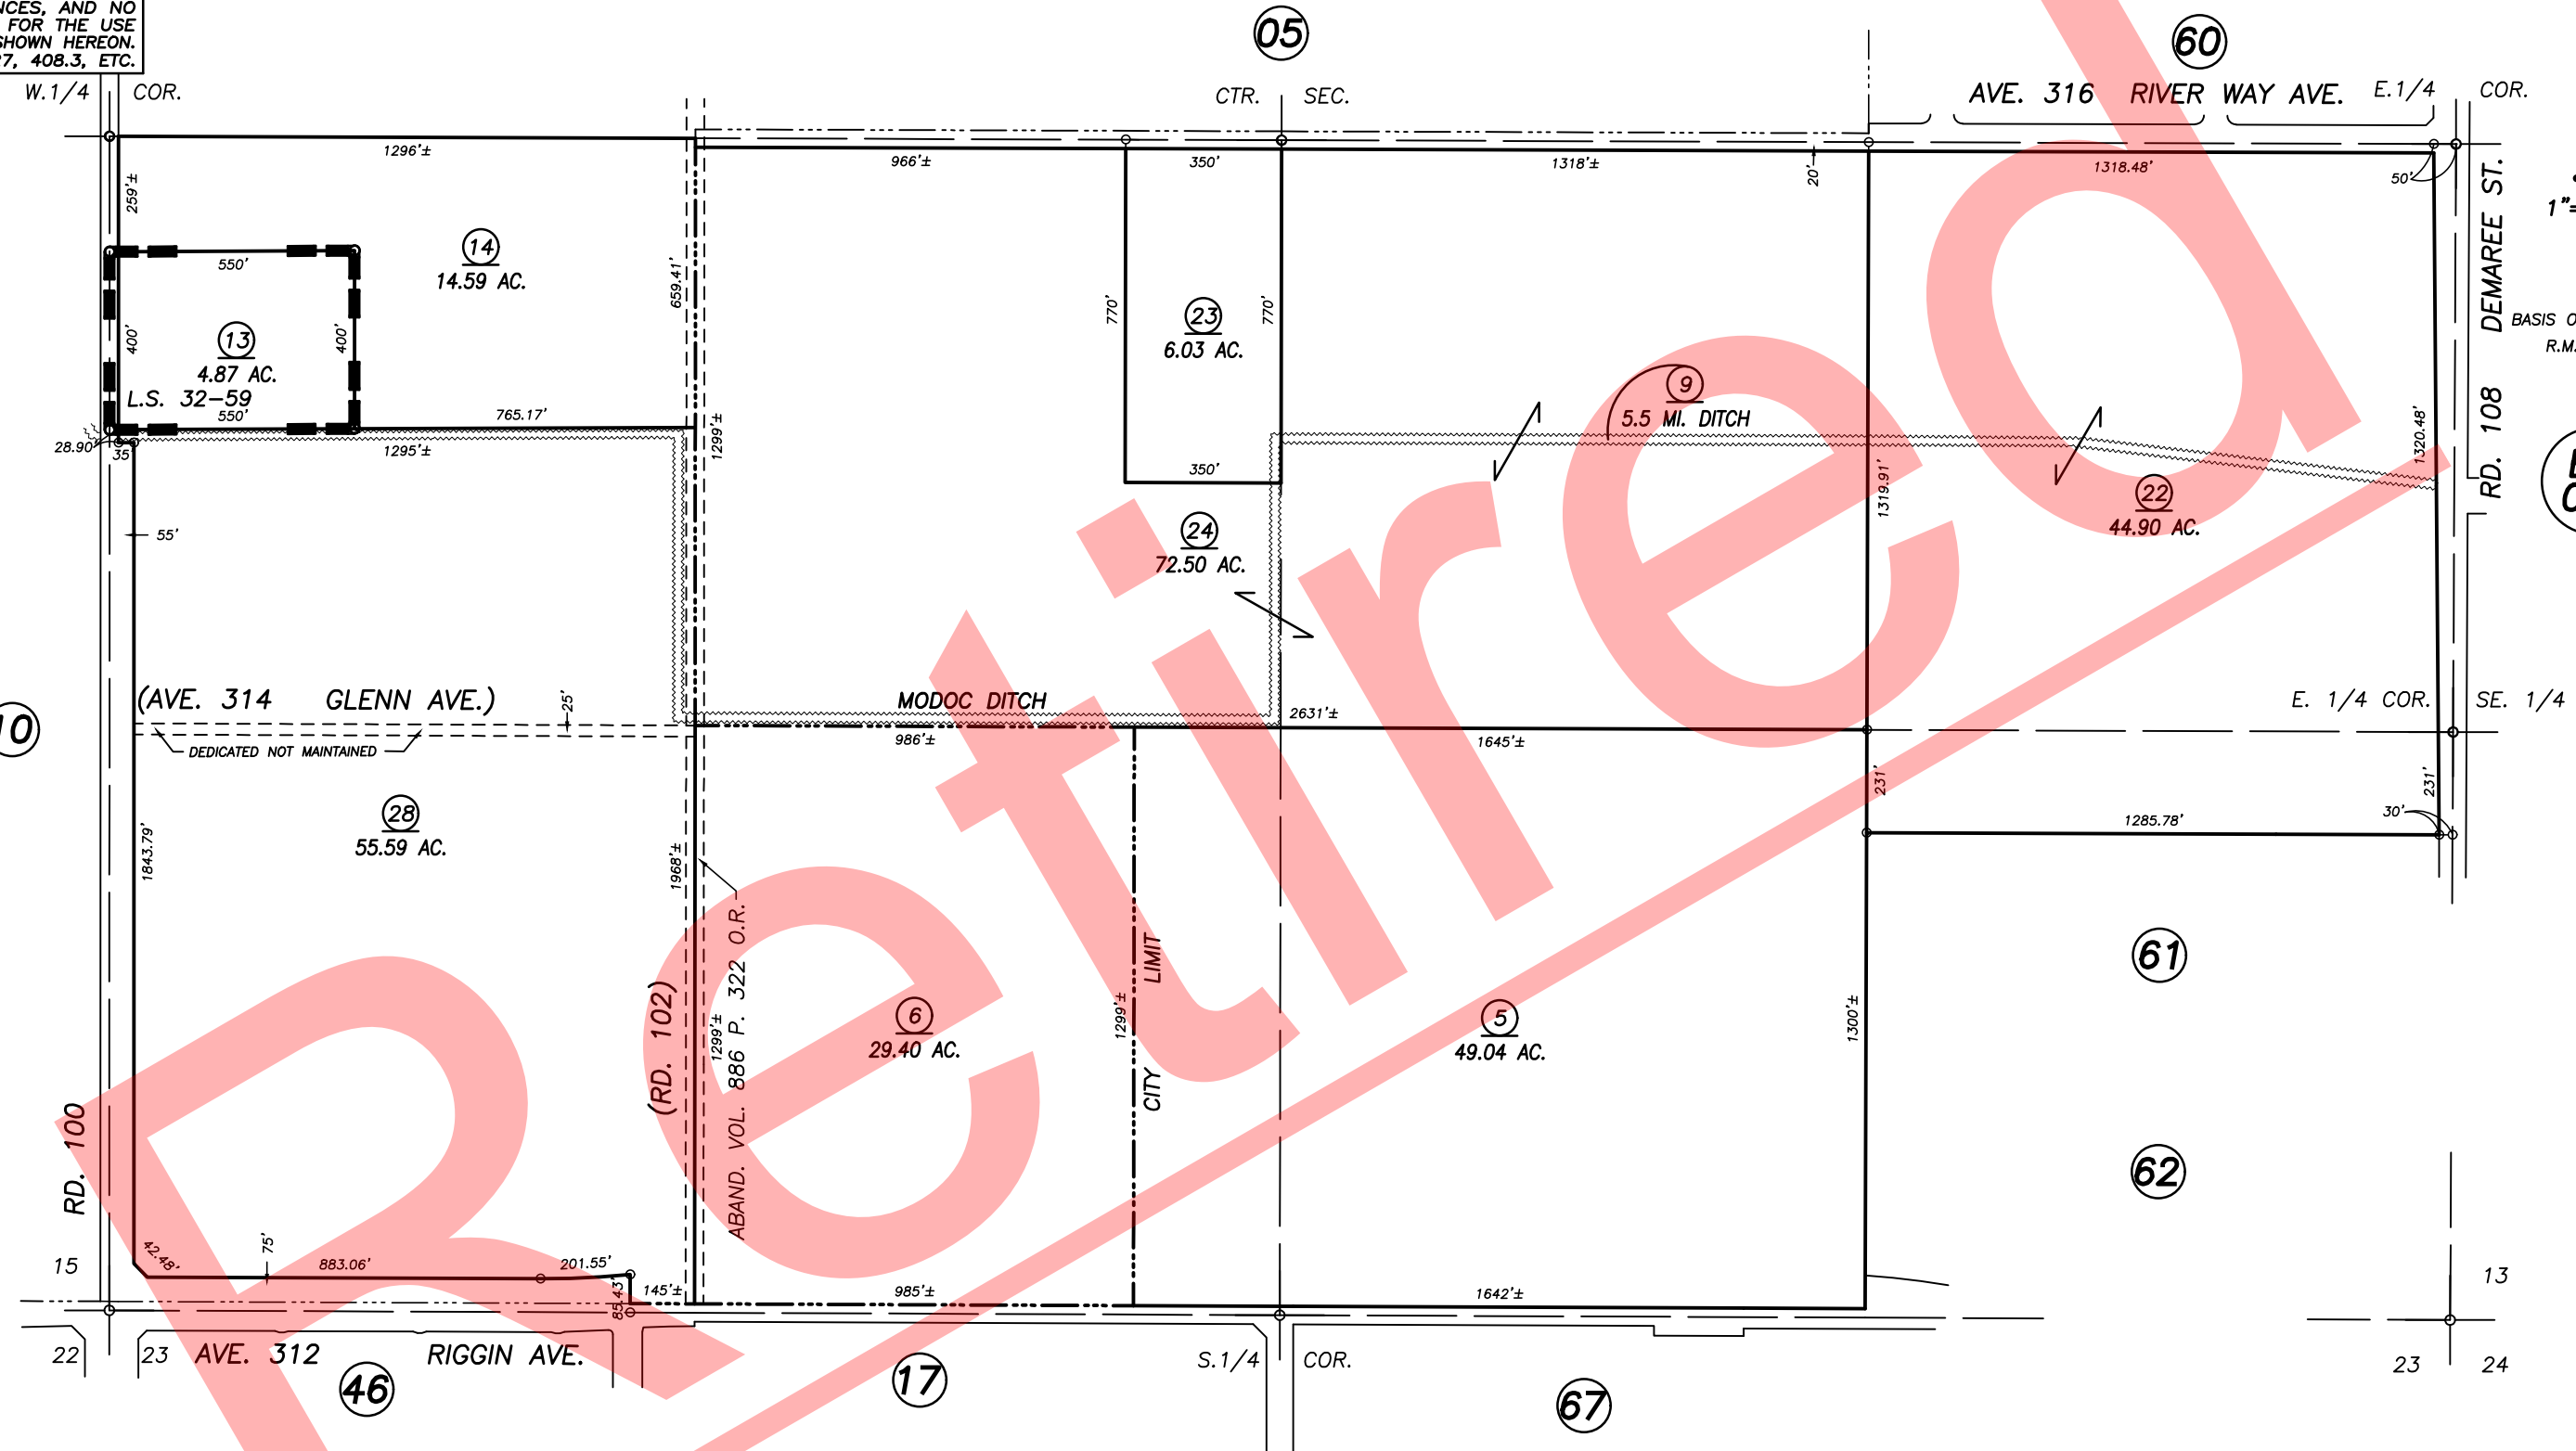

POR. RECORD OF SURVEY, L.S. 20-17 (SEC. 14 ETC.)
 POR. RECORD OF SURVEY, L.S. 8-85 (SEC. 14 ETC.)
 RECORD OF SURVEY, L.S. 32-59

VICINITY OF VISALIA
 ASSESSOR'S MAPS BK. 077 , PG. 06
 COUNTY OF TULARE, CALIFORNIA, U.S.A.

NOTE: Assessor's Parcel Numbers Shown in Circles ① 123
 Assessor's Block Numbers Shown in Ellipses ⑤ ⑥

MAPPING CHG ONLY	4/18/2018	NFL
REVISION	DATE	TECH