
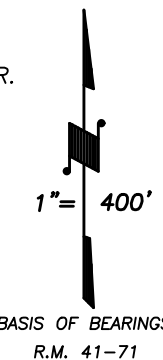


S1/2 SEC.14, T.18S., R.24E., M.D.B.&M.

Tax Area Codes 077-06


153-015  
006-215

**DISCLAIMER**  
THIS MAP WAS PREPARED FOR LOCAL PROPERTY ASSESSMENT PURPOSES ONLY AND THE PARCELS SHOWN HEREON MAY NOT COMPLY WITH STATE AND LOCAL SUBDIVISION ORDINANCES, AND NO LIABILITY IS ASSUMED FOR THE USE OF THE INFORMATION SHOWN HEREON. R & T CODE SEC. 327, 408.3, ETC.

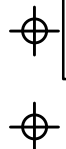

BASIS OF BEARINGS:  
R.M. 41-71

**Bk. 078**

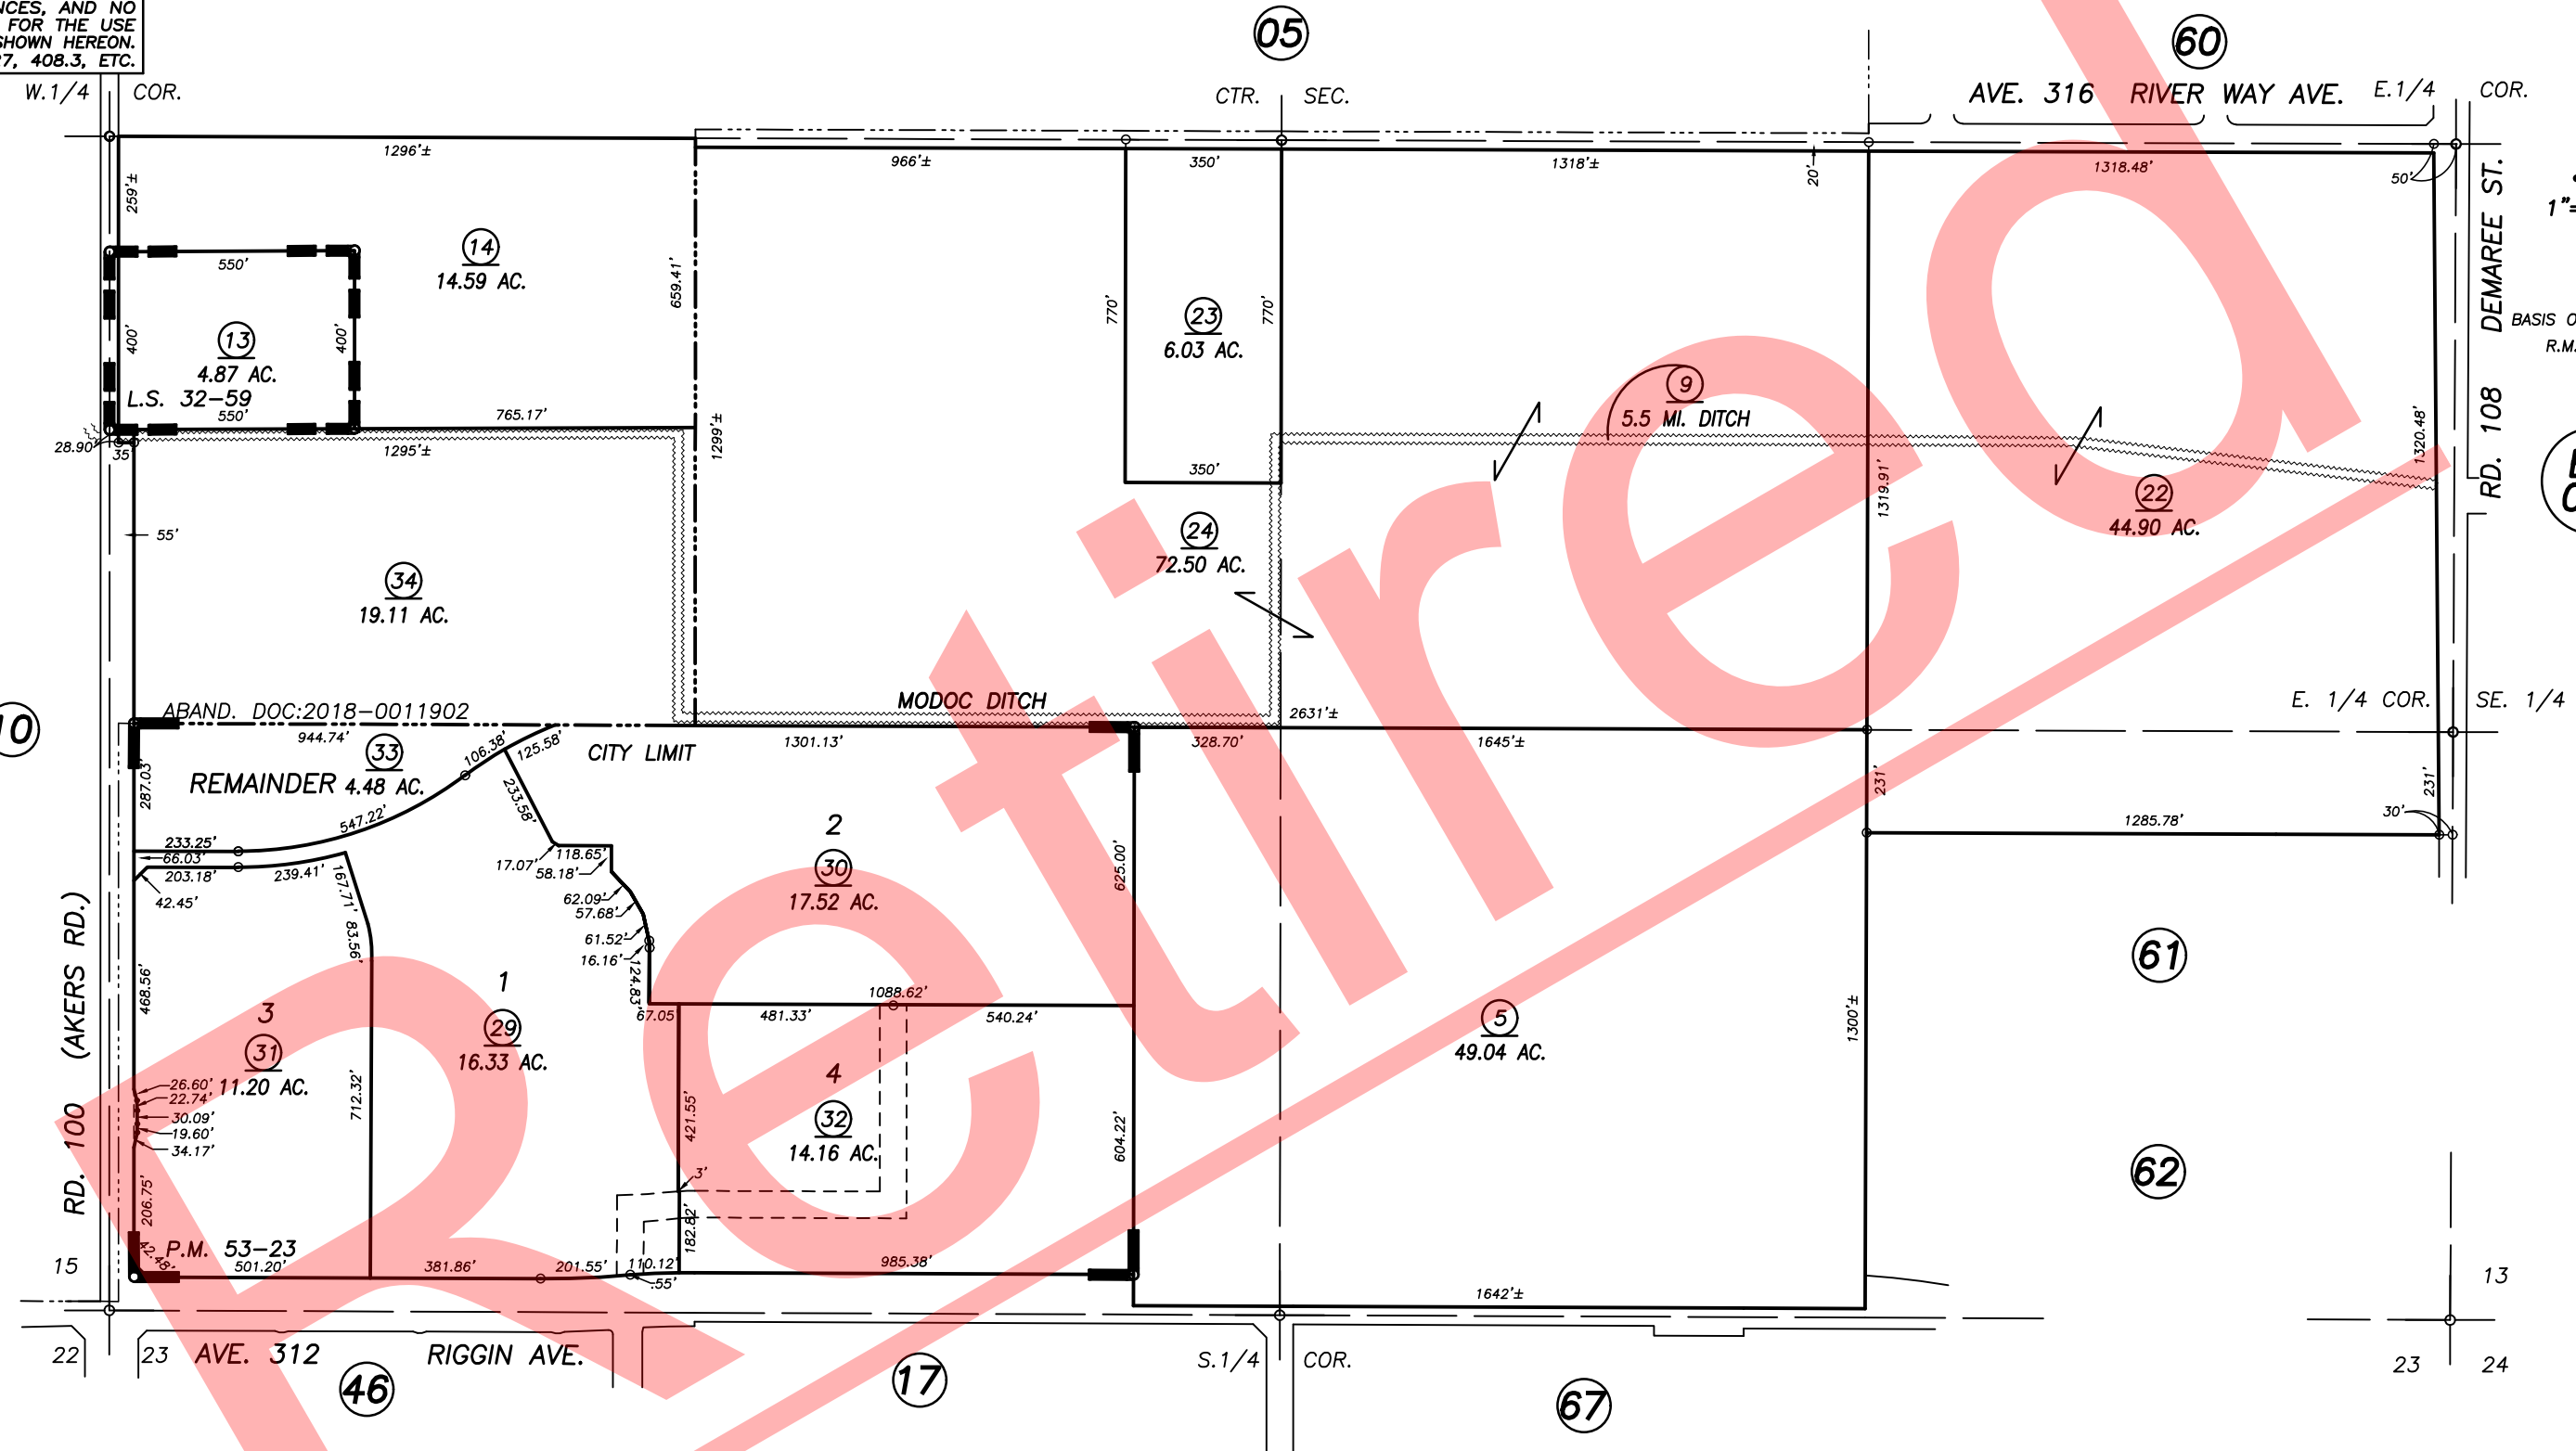

POR. RECORD OF SURVEY, L.S. 20-17 (SEC. 14 ETC.)  
POR. RECORD OF SURVEY, L.S. 8-85 (SEC. 14 ETC.)  
RECORD OF SURVEY, L.S. 32-59  
PARCEL MAP NO. 5216, P.M. 53-23

VICINITY OF VISALIA  
ASSESSOR'S MAPS BK. 077 , PG. 06  
COUNTY OF TULARE, CALIFORNIA, U.S.A.

NOTE: Assessor's Parcel Numbers Shown in Circles ① 123  
Assessor's Block Numbers Shown in Ellipses ⑤ ⑥ ⑦ ⑧ ⑨ ⑩ ⑪ ⑫ ⑬ ⑭ ⑮ ⑯ ⑰ ⑱ ⑲ ⑳ ㉑ ㉒ ㉓ ㉔ ㉕ ㉖ ㉗ ㉘ ㉙ ㉚ ㉛ ㉜ ㉝ ㉞ ㉟ ㊱ ㊲ ㊳ ㊴ ㊵ ㊶ ㊷ ㊸ ㊹ ㊺ ㊻ ㊼ ㊽ ㊾ ㊿

TRA CHANGE	06/14/2018	ASG
REVISION	DATE	TECH