

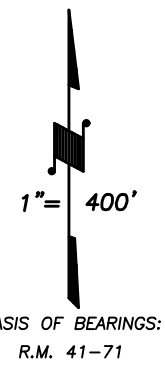


153-015
006-215


DISCLAIMER
THIS MAP WAS PREPARED FOR LOCAL PROPERTY ASSESSMENT PURPOSES ONLY AND THE PARCELS SHOWN HEREON MAY NOT COMPLY WITH STATE AND LOCAL SUBDIVISION ORDINANCES, AND NO LIABILITY IS ASSUMED FOR THE USE OF THE INFORMATION SHOWN HEREON. R & T CODE SEC. 327, 408.3, ETC.

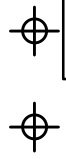

Bk. 078

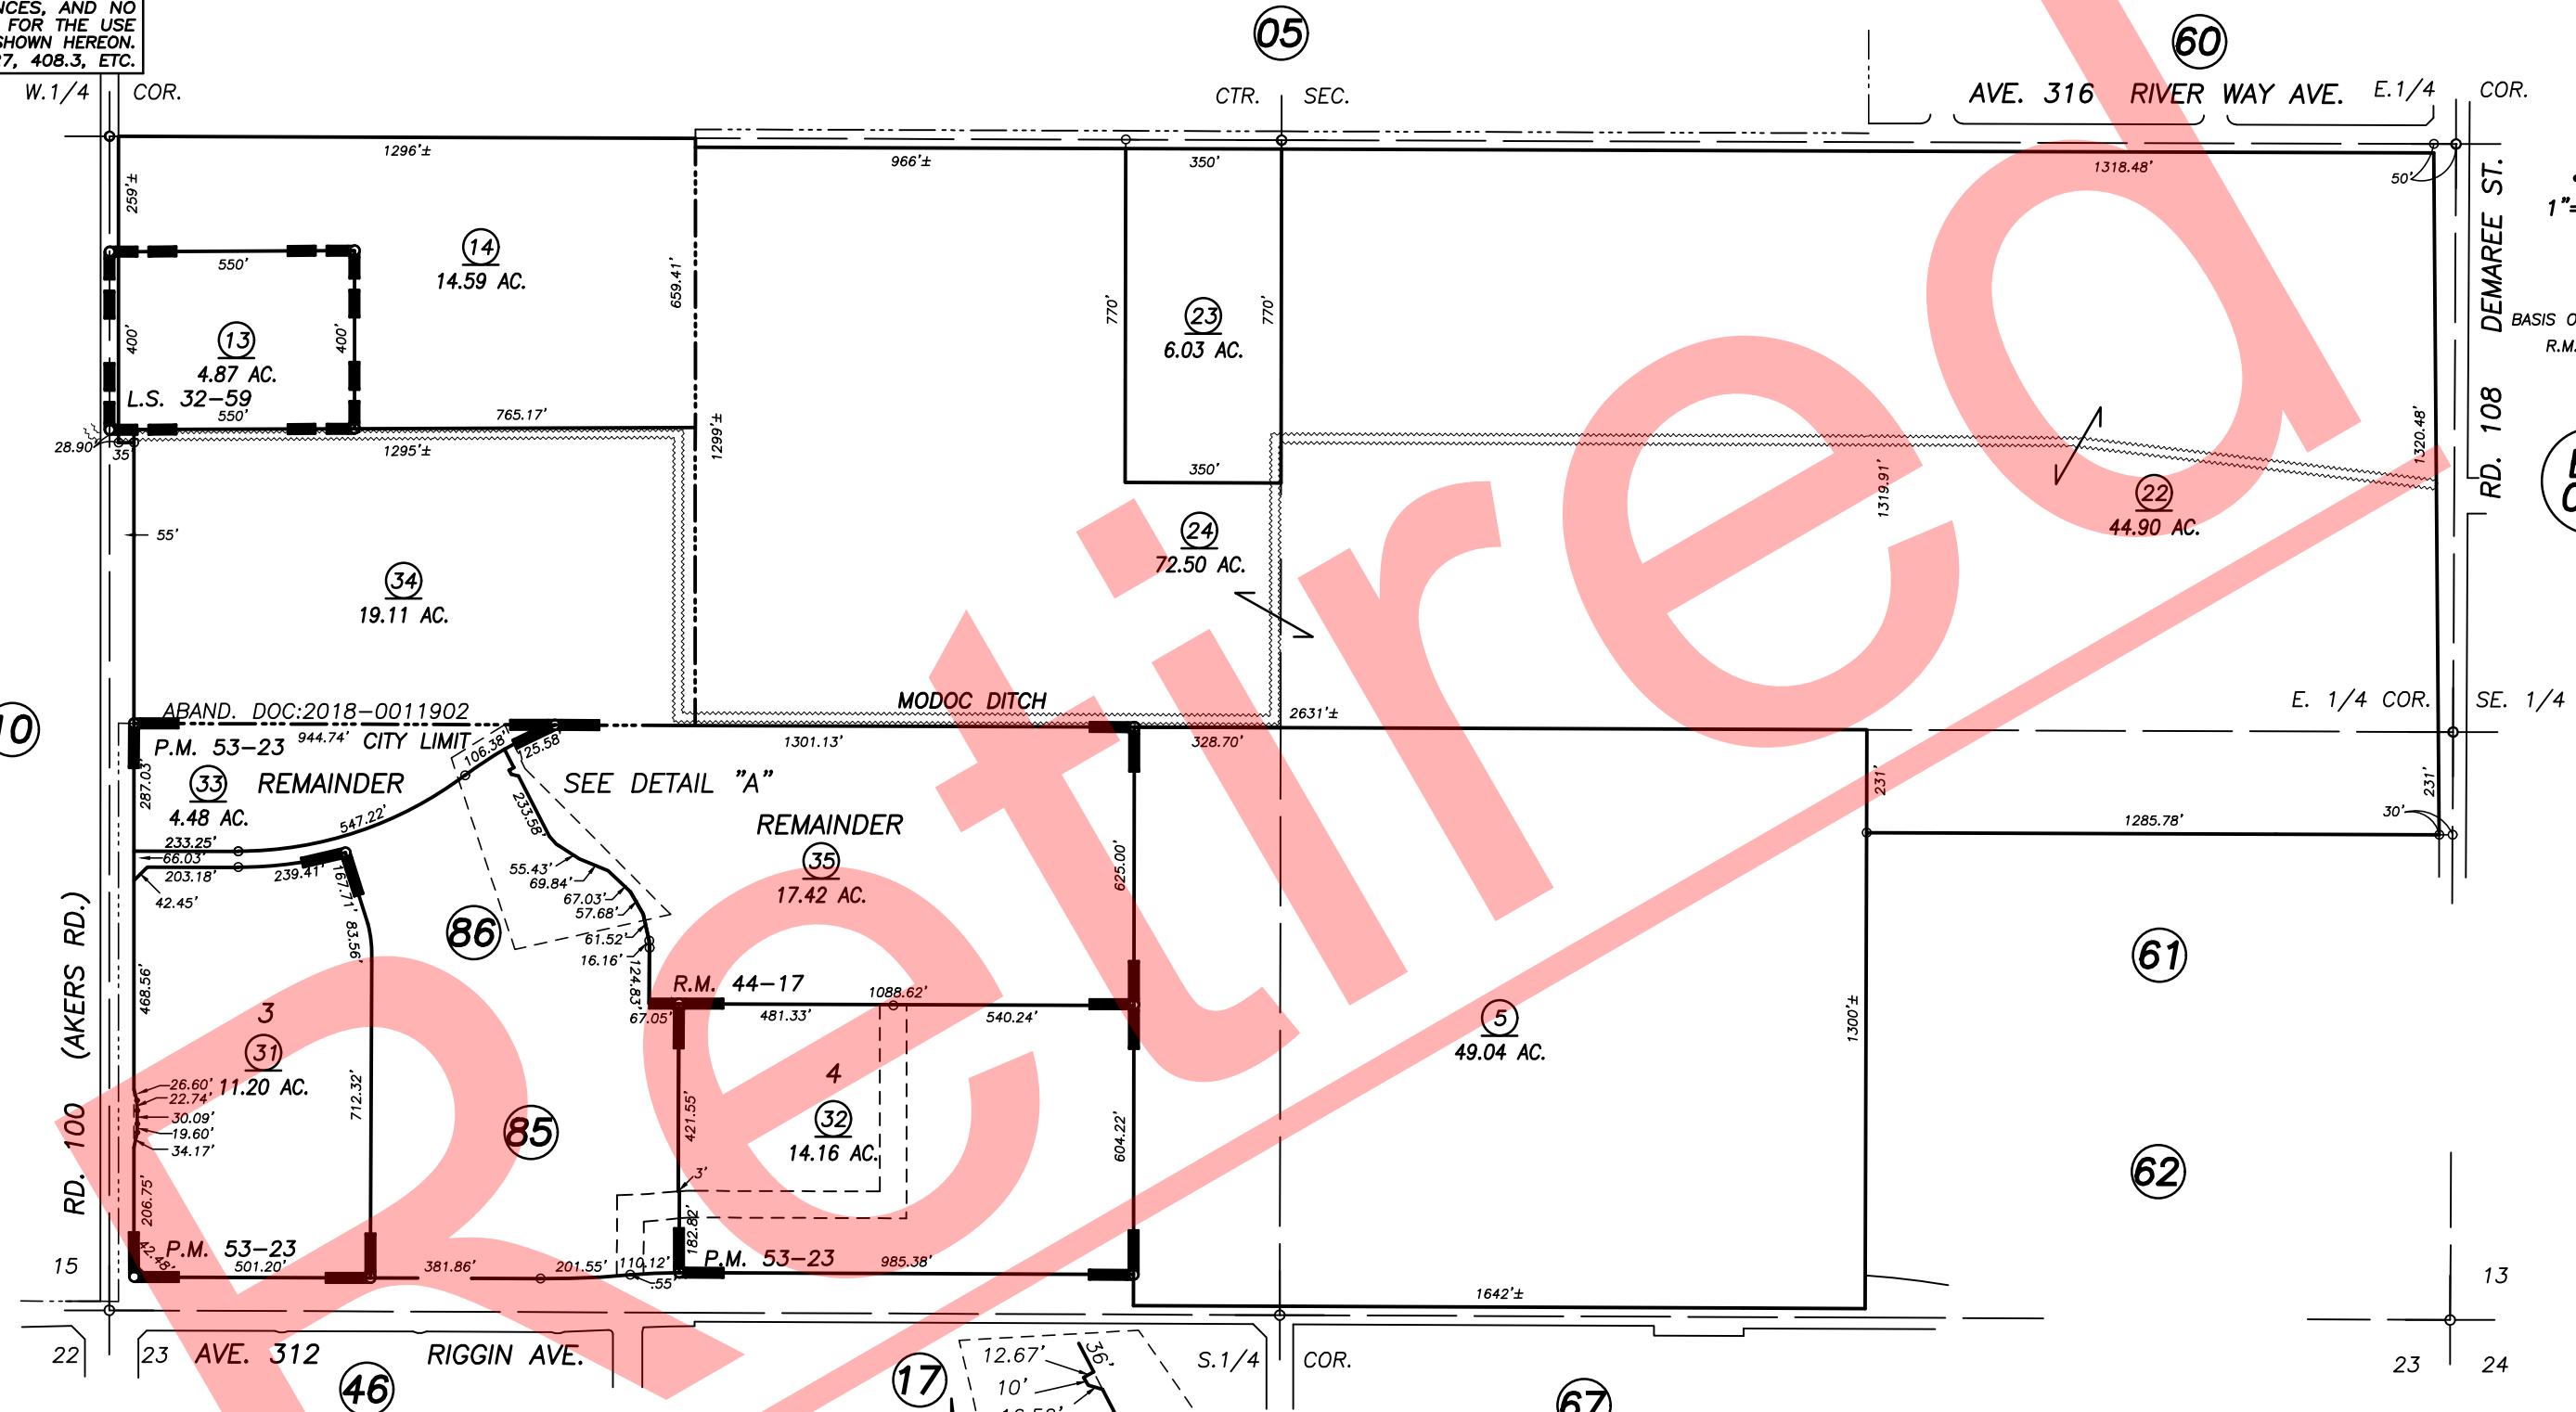

POR. RECORD OF SURVEY, L.S. 20-17 (SEC. 14 ETC.)
POR. RECORD OF SURVEY, L.S. 8-85 (SEC. 14 ETC.)
RECORD OF SURVEY, L.S. 32-59
PARCEL MAP NO. 5216, P.M. 53-23
POR. LOWERY WEST, PHASE 1A, R.M. 44-17

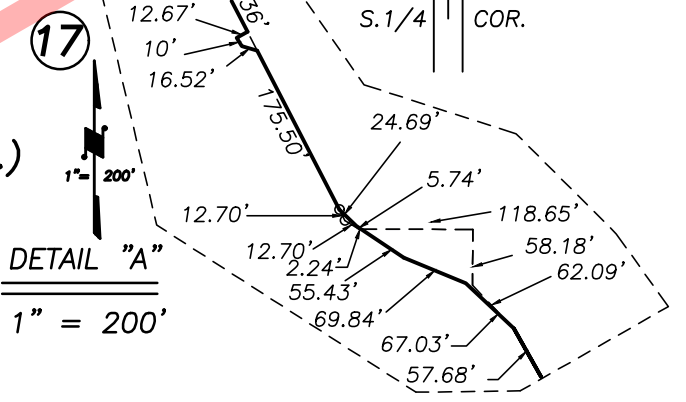

VICINITY OF VISALIA
ASSESSOR'S MAPS BK. 077 , PG. 06
COUNTY OF TULARE, CALIFORNIA, U.S.A.

NOTE: Assessor's Parcel Numbers Shown in Circles
Assessor's Block Numbers Shown in Ellipses

2019-0005325	03/25/2019	NFL
REVISION	DATE	TECH