



S1/2 SEC.14, T.18S., R.24E., M.D.B.&M.

Tax Area Codes 077-06

153-015


006-215

DISCLAIMER
THIS MAP WAS PREPARED FOR LOCAL PROPERTY ASSESSMENT PURPOSES ONLY AND THE PARCELS SHOWN HEREON MAY NOT COMPLY WITH STATE AND LOCAL SUBDIVISION ORDINANCES, AND NO LIABILITY IS ASSUMED FOR THE USE OF THE INFORMATION SHOWN HEREON. R & T CODE SEC. 327, 408.3, ETC.

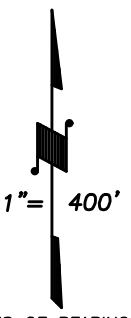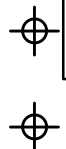


BASIS OF BEARINGS:
R.M. 41-71

Bk. 078

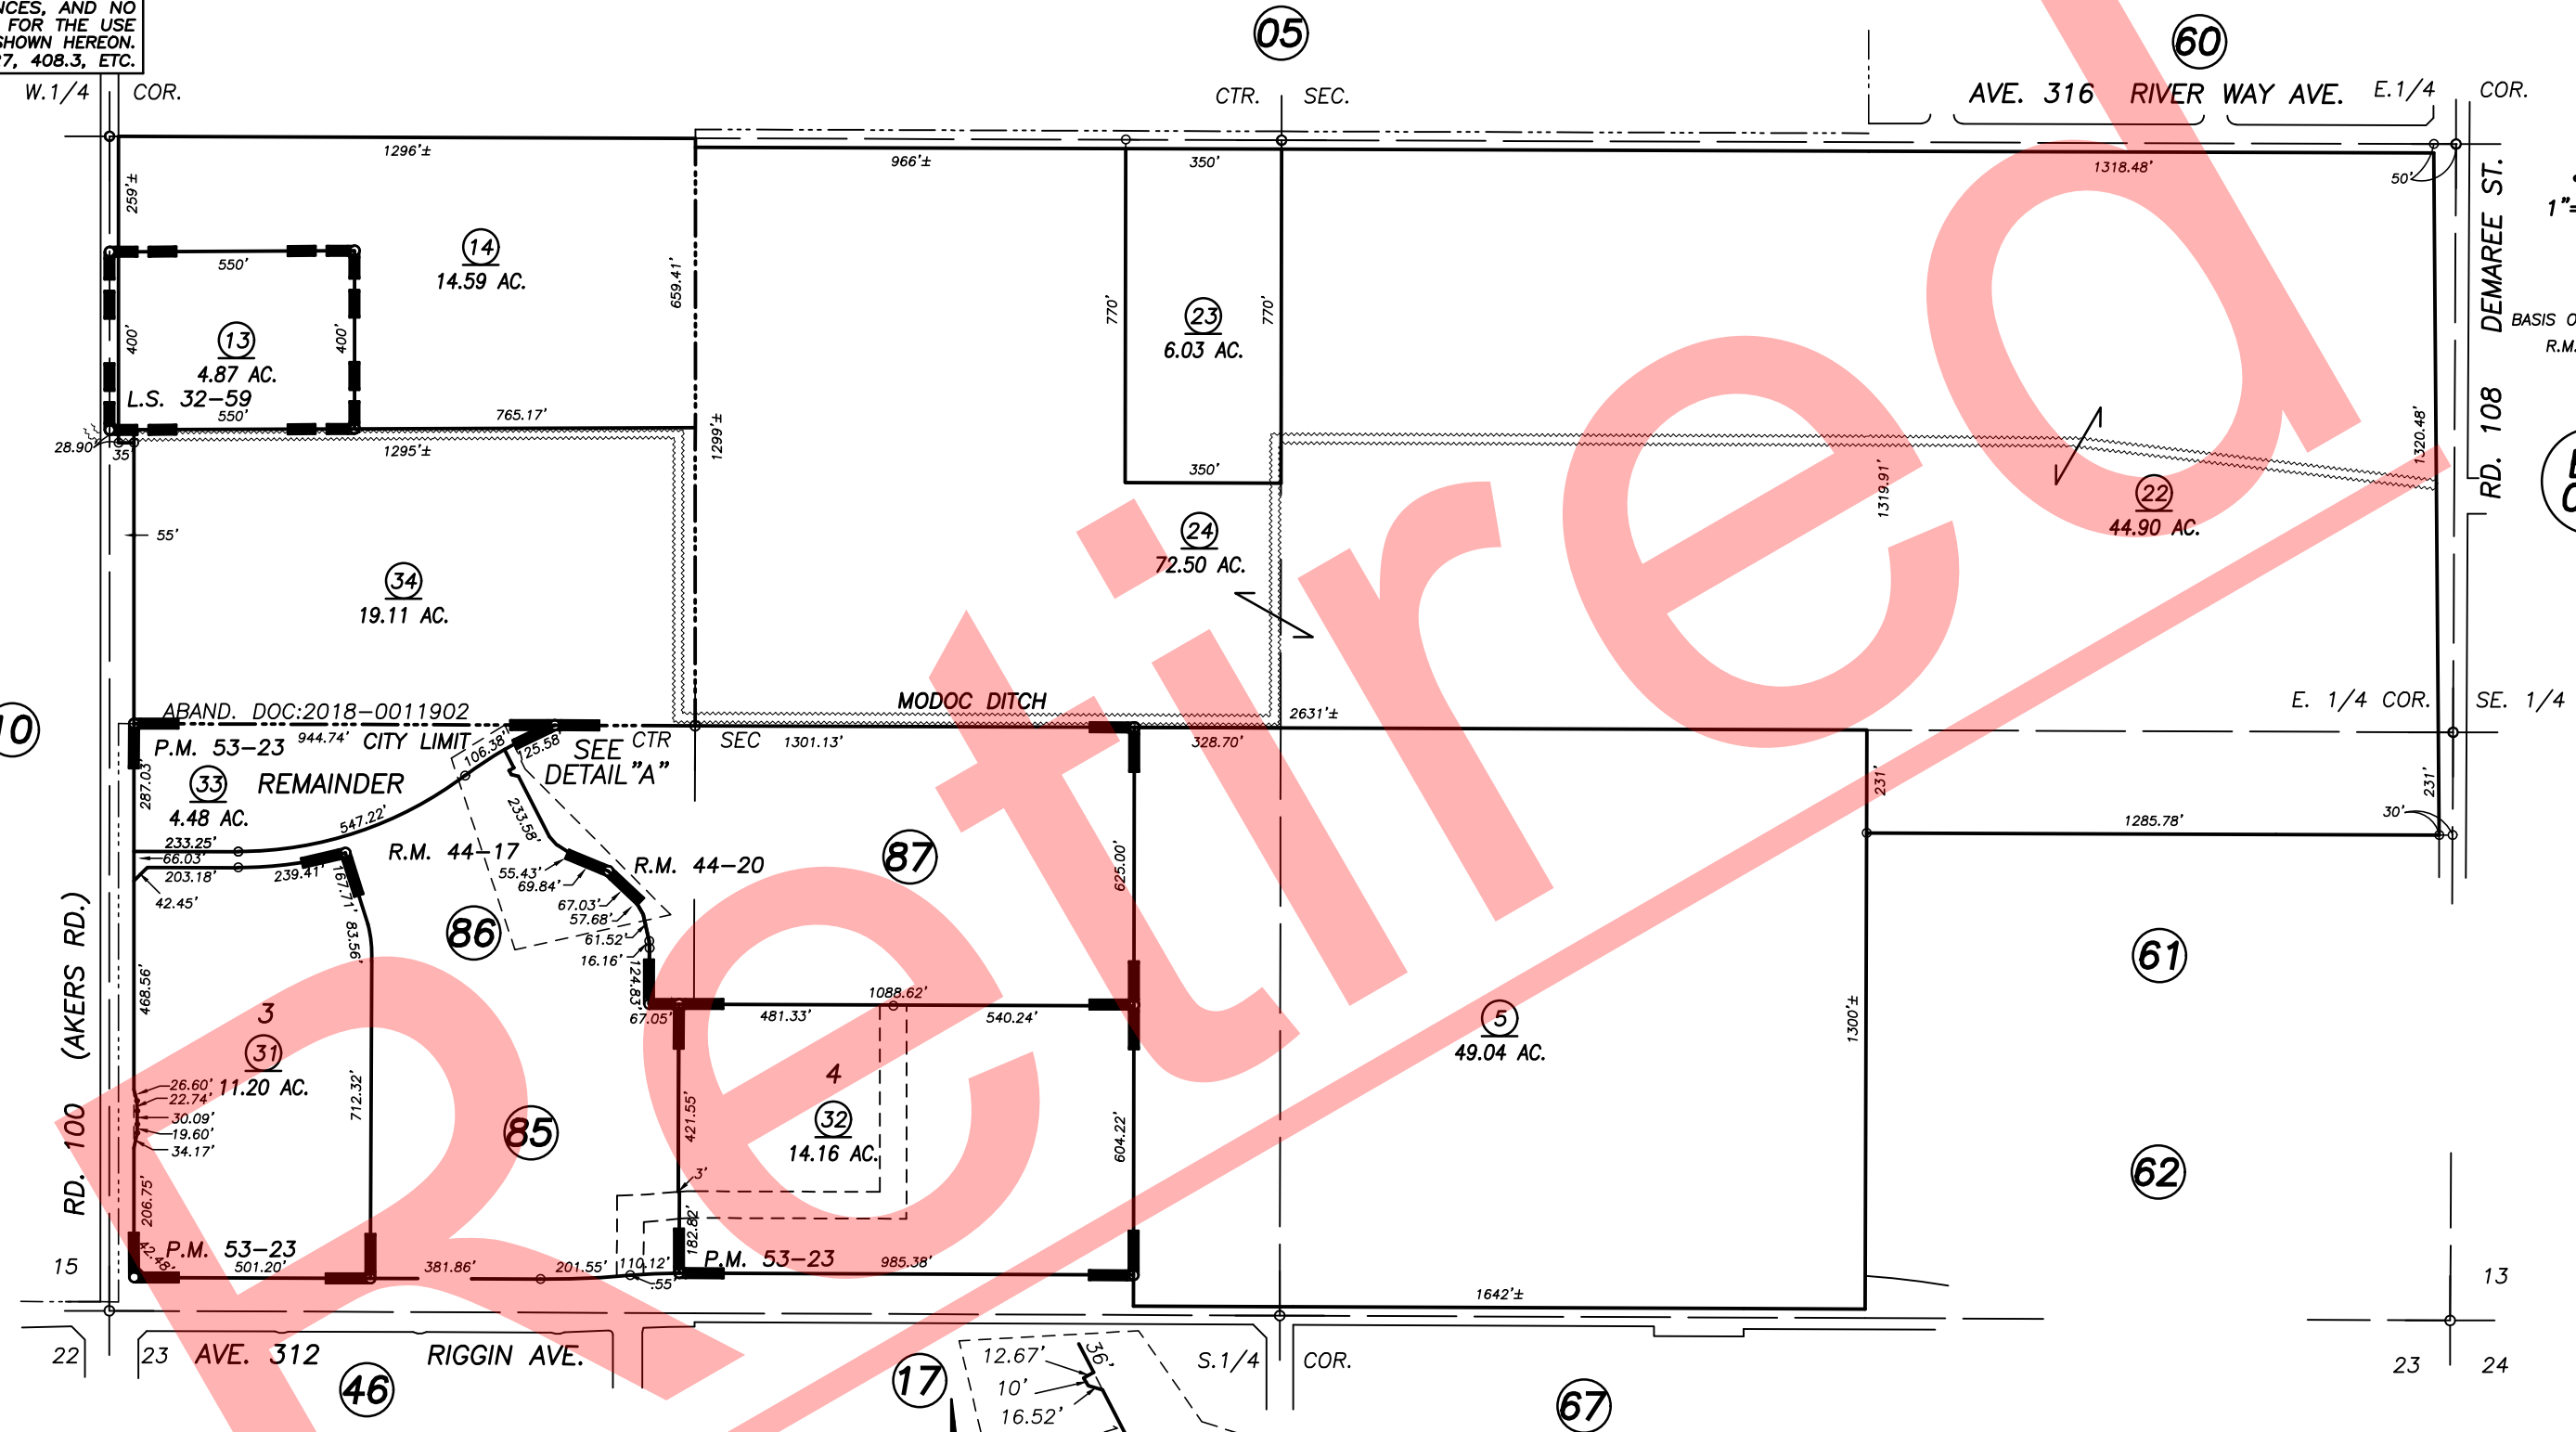

POR. RECORD OF SURVEY, L.S. 20-17 (SEC. 14 ETC.)
POR. RECORD OF SURVEY, L.S. 8-85 (SEC. 14 ETC.)
RECORD OF SURVEY, L.S. 32-59
PARCEL MAP NO. 5216, P.M. 53-23
POR. LOWERY WEST, PHASE 1A, R.M. 44-17

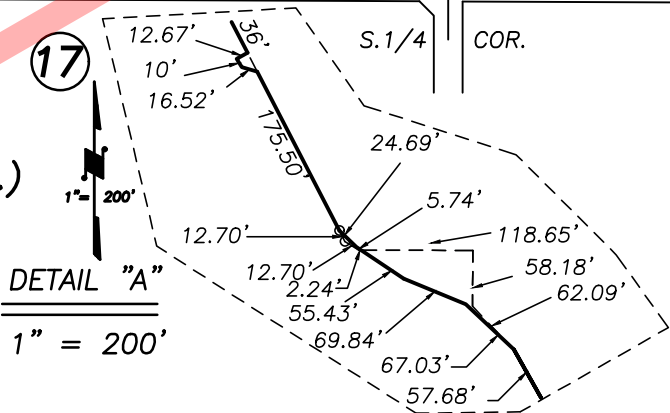

VICINITY OF VISALIA
ASSESSOR'S MAPS BK. 077 , PG. 06
COUNTY OF TULARE, CALIFORNIA, U.S.A.

NOTE: Assessor's Parcel Numbers Shown in Circles ① 123
Assessor's Block Numbers Shown in Ellipses ⑤ ⑥ ⑦ ⑧ ⑨ ⑩ ⑪ ⑫ ⑬ ⑭ ⑮ ⑯ ⑰ ⑱ ⑲ ⑳ ㉑ ㉒ ㉓ ㉔ ㉕ ㉖ ㉗ ㉘ ㉙ ㉚ ㉛ ㉜ ㉝ ㉞ ㉟ ㊱ ㊲ ㊳ ㊴ ㊵ ㊶ ㊷ ㊸ ㊹ ㊺ ㊻ ㊼ ㊽ ㊾ ㊿

2019-0014149	05/01/2019	NFL
REVISION	DATE	TECH