



S1/2 SEC.14, T.18S., R.24E., M.D.B.&M.

Tax Area Codes 077-06

153-015


006-215

**DISCLAIMER**  
THIS MAP WAS PREPARED FOR LOCAL PROPERTY ASSESSMENT PURPOSES ONLY AND THE PARCELS SHOWN HEREON MAY NOT COMPLY WITH STATE AND LOCAL SUBDIVISION ORDINANCES, AND NO LIABILITY IS ASSUMED FOR THE USE OF THE INFORMATION SHOWN HEREON. R & T CODE SEC. 327, 408.3, ETC.

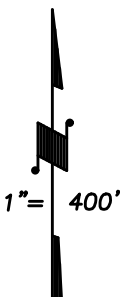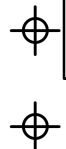

BASIS OF BEARINGS:  
R.M. 41-71

Bk. 078

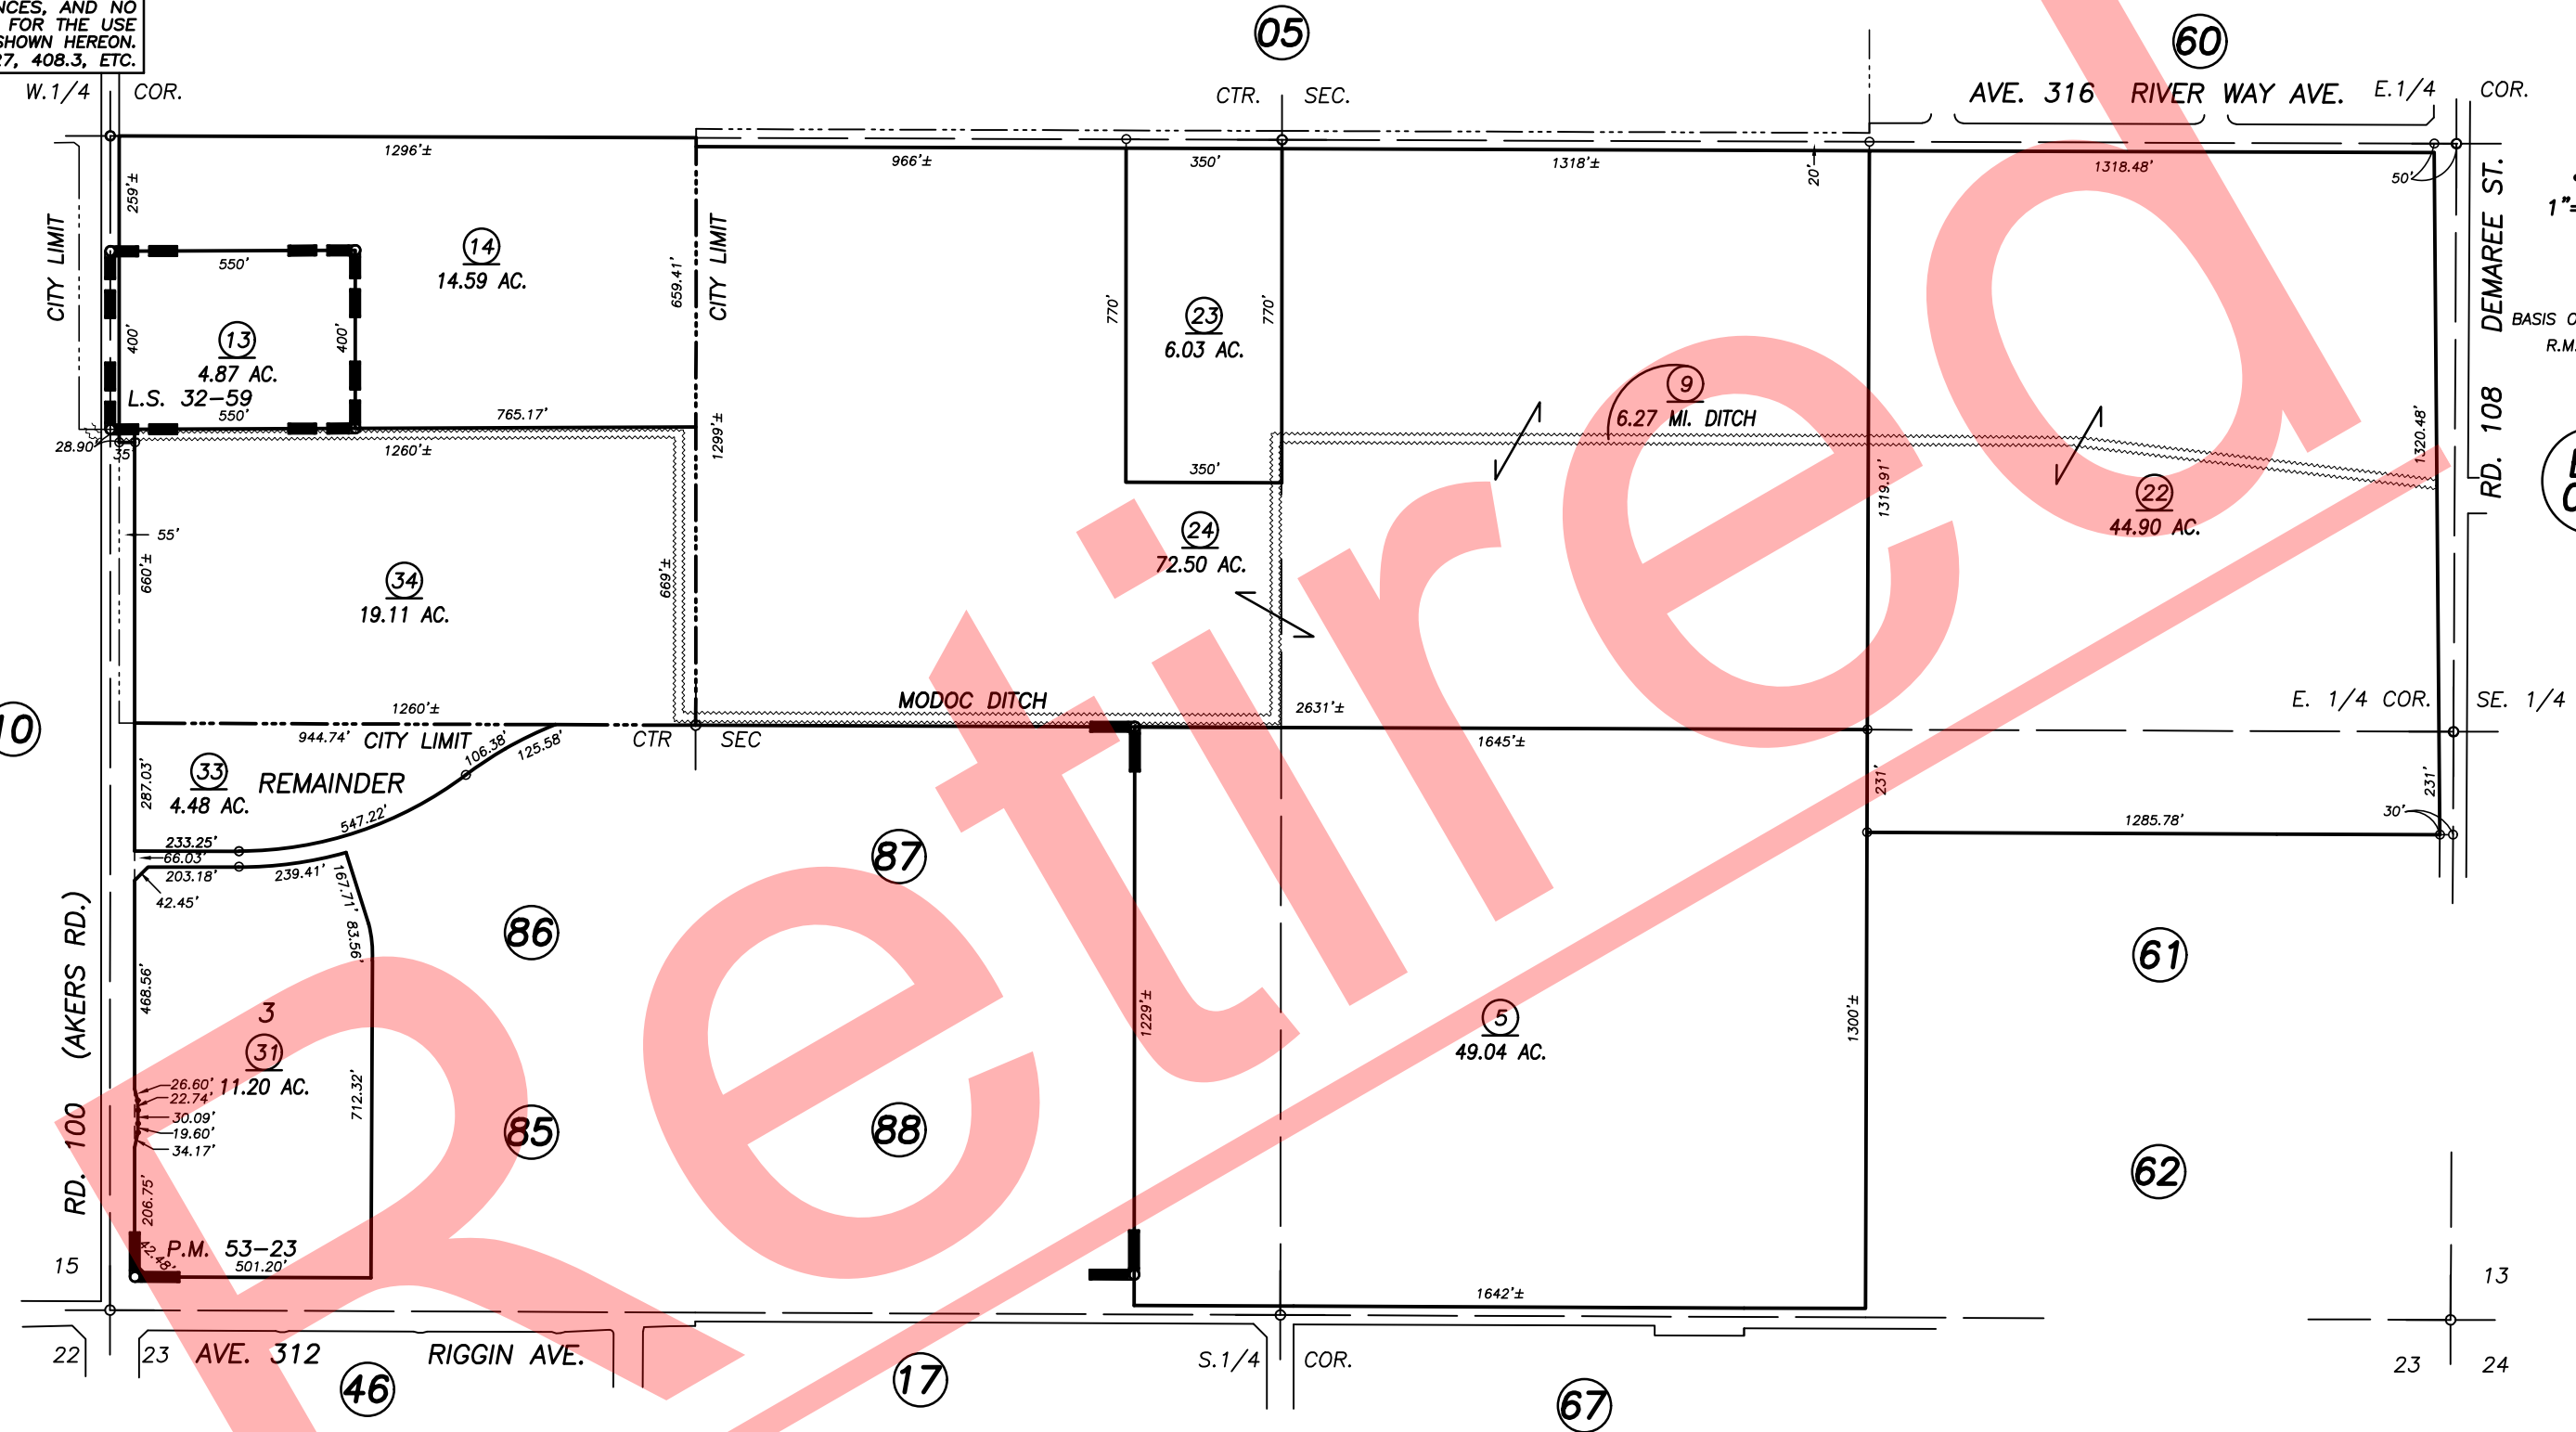

POR. RECORD OF SURVEY, L.S. 20-17 (SEC. 14 ETC.)  
POR. RECORD OF SURVEY, L.S. 8-85 (SEC. 14 ETC.)  
RECORD OF SURVEY, L.S. 32-59  
PARCEL MAP NO. 5216, P.M. 53-23

VICINITY OF VISALIA  
ASSESSOR'S MAPS BK. 077 , PG. 06  
COUNTY OF TULARE, CALIFORNIA, U.S.A.

NOTE: Assessor's Parcel Numbers Shown in Circles (1) (123)  
Assessor's Block Numbers Shown in Ellipses

MODOC DITCH	01/10/2020	NLF
REVISION	DATE	TECH