
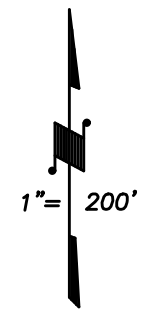


S1/2 OF NW1/4 SEC.23, T.18S., R.24E., M.D.B.&M.

Tax Area Codes 077-07

006-175  
153-015  
006-215

**DISCLAIMER**  
THIS MAP WAS PREPARED FOR LOCAL PROPERTY ASSESSMENT PURPOSES ONLY AND THE PARCELS SHOWN HEREON MAY NOT COMPLY WITH STATE AND LOCAL SUBDIVISION ORDINANCES, AND NO LIABILITY IS ASSUMED FOR THE USE OF THE INFORMATION SHOWN HEREON.

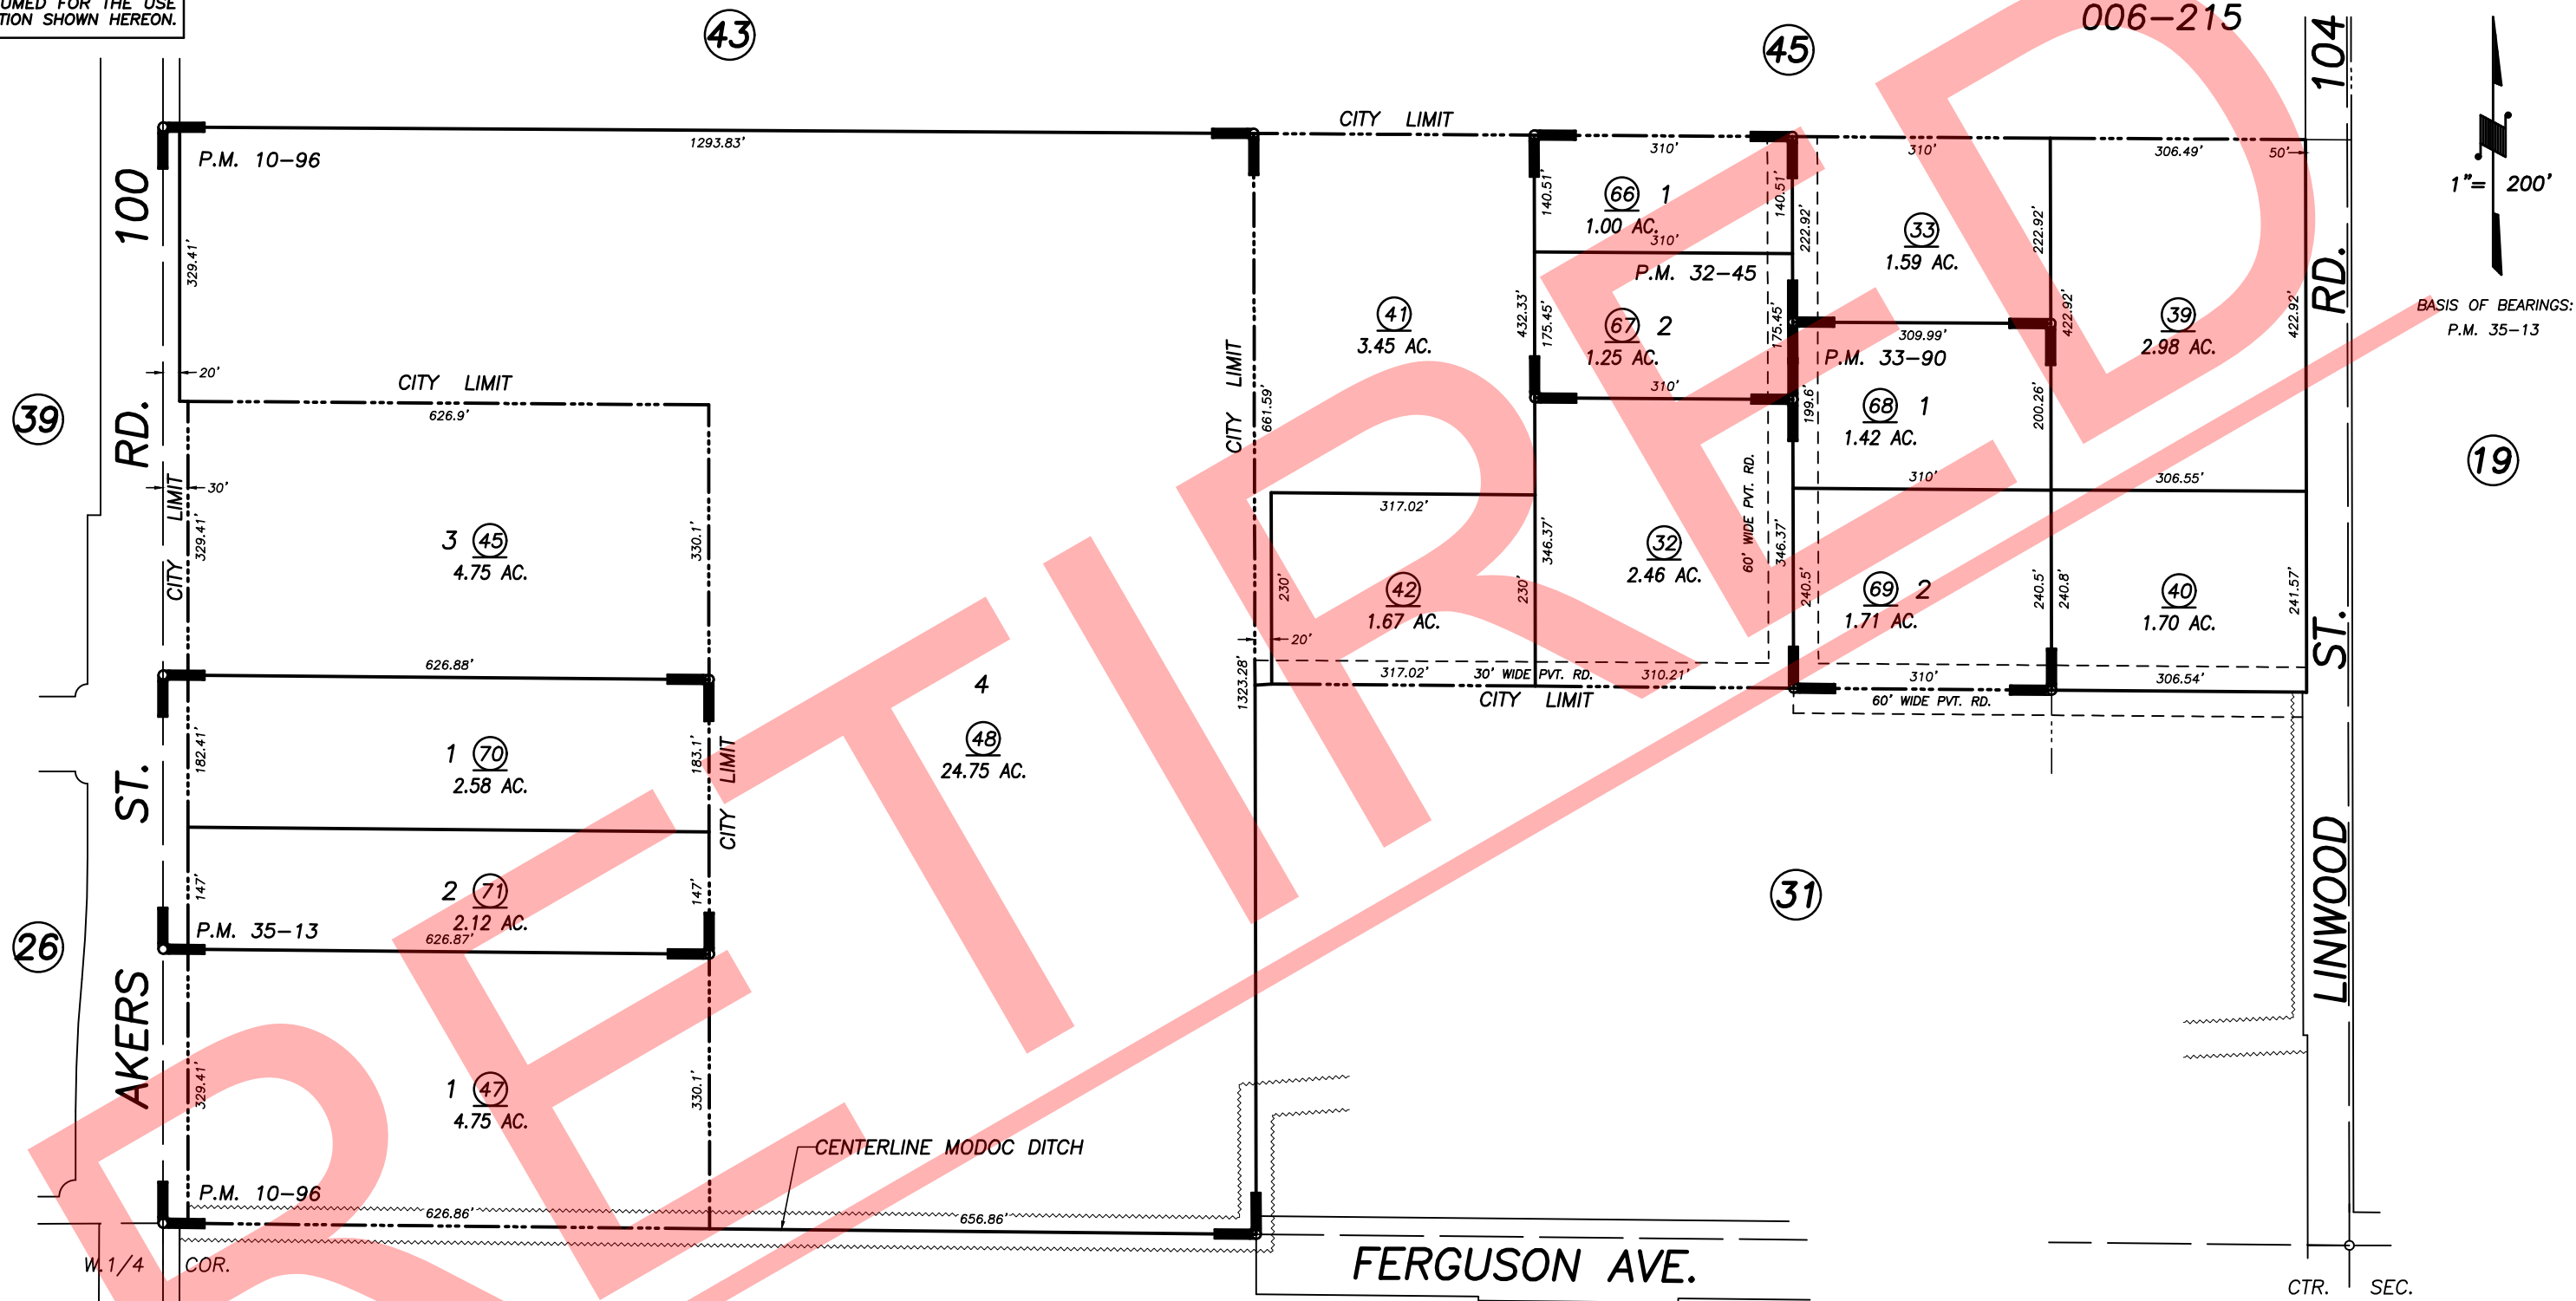

BASIS OF BEARINGS:  
P.M. 35-13

PARCEL MAP NO. 995, P.M. 10-96  
PARCEL MAP NO. 3144, P.M. 32-45  
PARCEL MAP NO. 3288, P.M. 33-90  
PARCEL MAP NO. 3411, P.M. 35-13

VICINITY OF VISALIA  
ASSESSOR'S MAPS BK. 077 , PG. 07  
COUNTY OF TULARE, STATE OF CALIFORNIA, U.S.A.

NOTE: Assessor's Parcel Numbers Shown in Circles (1) (123)  
Assessor's Block Numbers Shown in Ellipses

T.R.A.C. CHANGE	5/10/2022	JMM
REVISION	DATE	TECH