
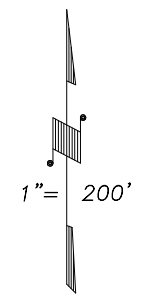


**DISCLAIMER**  
 THIS MAP WAS PREPARED FOR LOCAL PROPERTY ASSESSMENT PURPOSES ONLY AND THE PARCELS SHOWN HEREON MAY NOT COMPLY WITH STATE AND LOCAL SUBDIVISION ORDINANCES, AND NO LIABILITY IS ASSUMED FOR THE USE OF THE INFORMATION SHOWN HEREON.

POR. S 1/2 OF NW 1/4 SECTION 23, T.18S., R.24E., M.D.B. & M. Tax Area Code 77-07  
 153-015

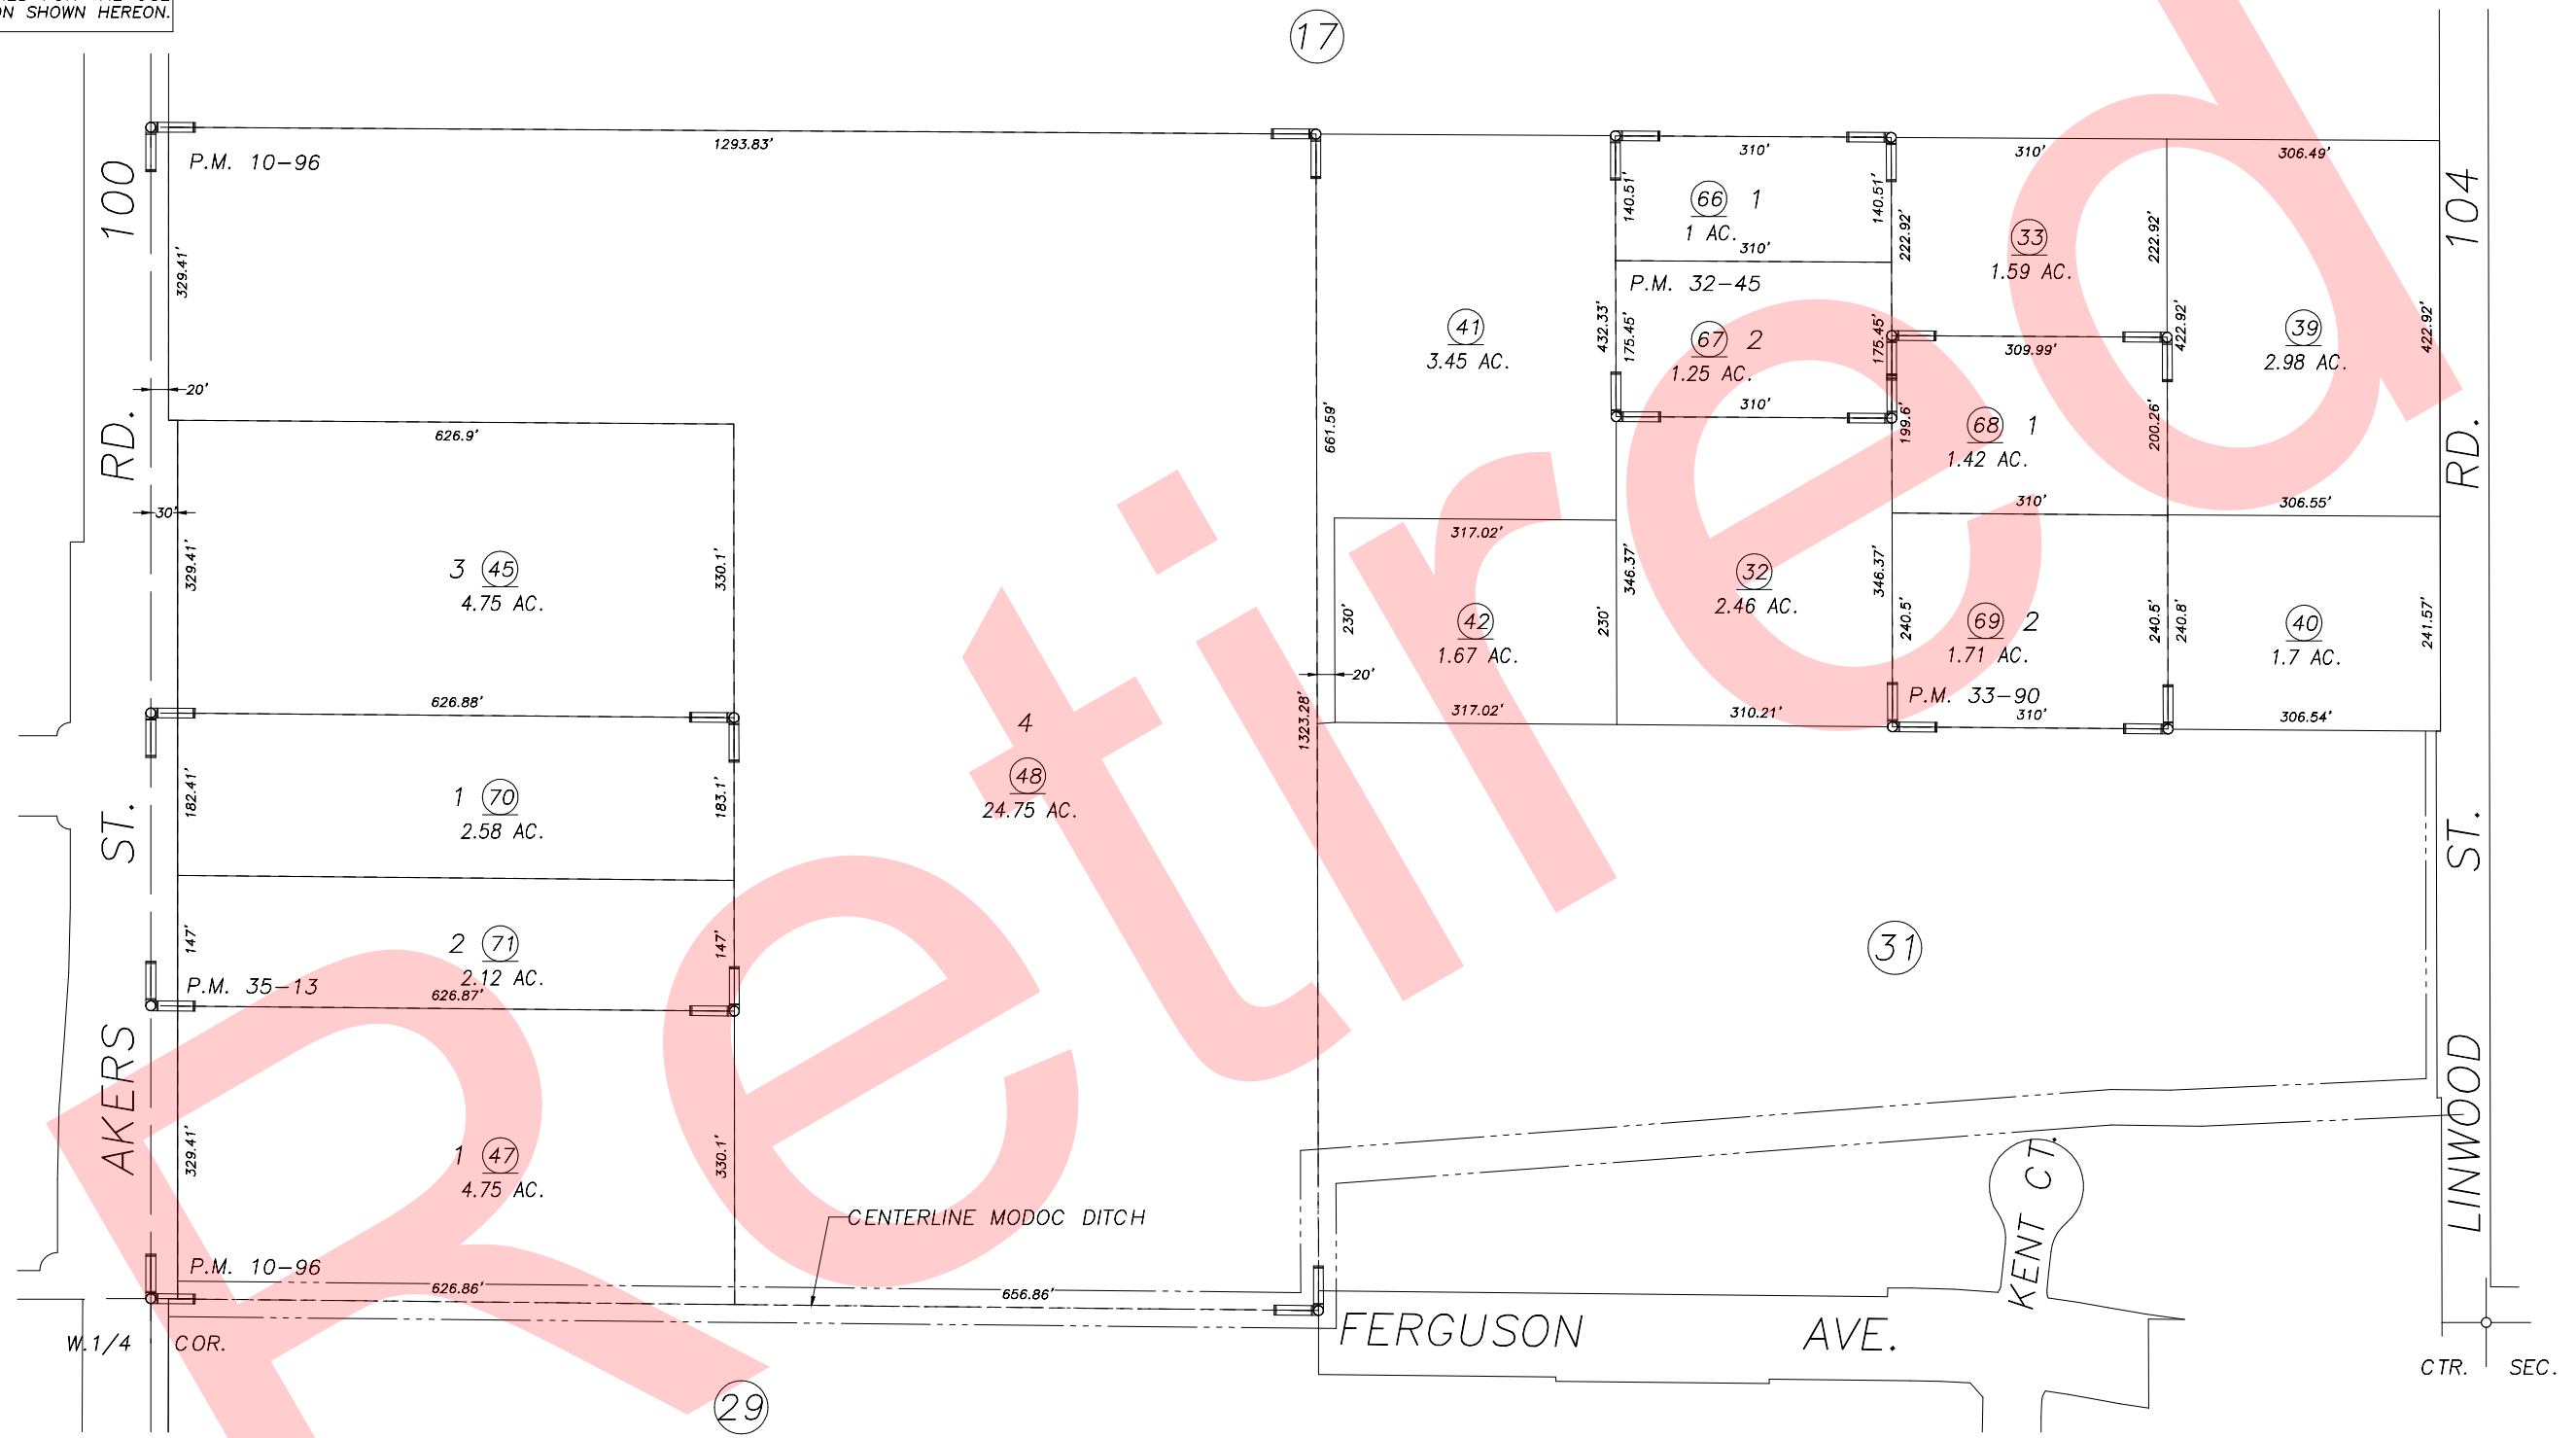

REDRAWN	7/20/99	KPT
REVISION	DATE	BY

PARCEL MAP 995, P.M. 10-96  
 PARCEL MAP 3144, P.M. 32-45  
 PARCEL MAP 3288, P.M. 33-90  
 PARCEL MAP 3411, P.M. 35-13

ASSESSOR'S MAPS BK. 077 , PG. 07 .  
 COUNTY OF TULARE, CALIF.

NOTE: Assessor's Block Numbers Shown in Ellipses  
 Assessor's Parcel Numbers Shown in Circles

00/01