
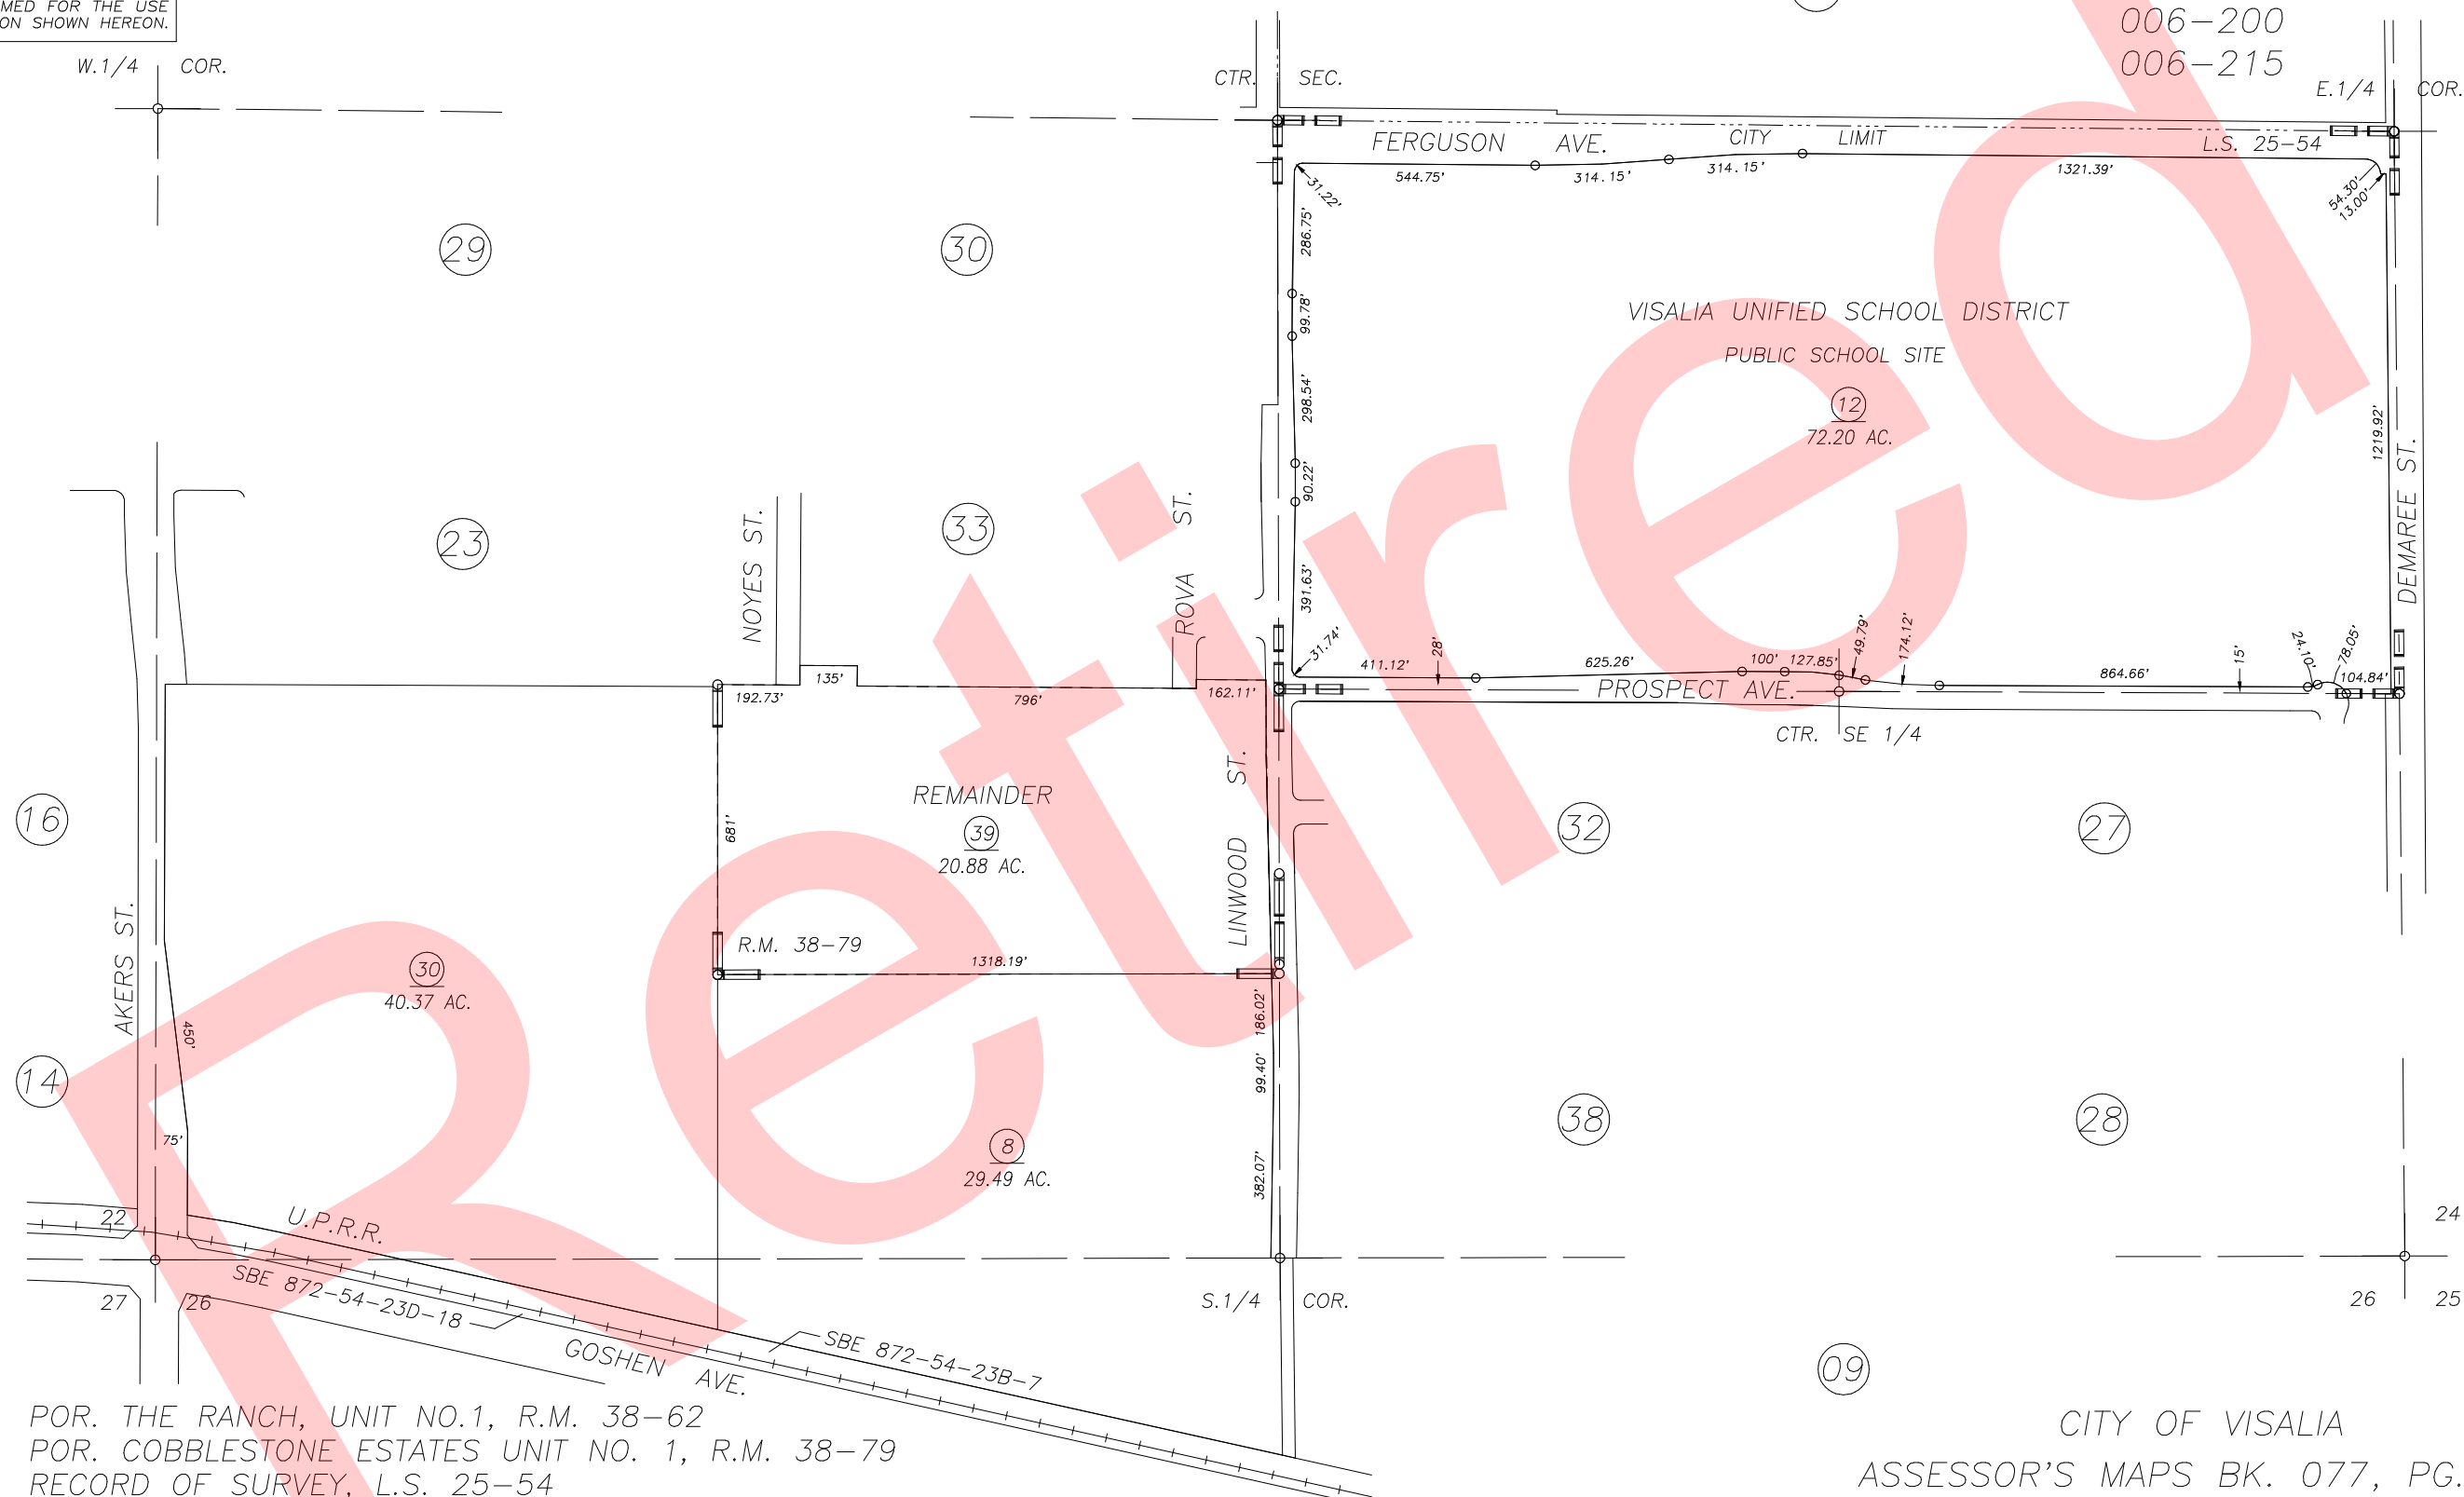


DISCLAIMER
 THIS MAP WAS PREPARED FOR LOCAL PROPERTY ASSESSMENT PURPOSES ONLY AND THE PARCELS SHOWN HEREON MAY NOT COMPLY WITH STATE AND LOCAL SUBDIVISION ORDINANCES, AND NO LIABILITY IS ASSUMED FOR THE USE OF THE INFORMATION SHOWN HEREON.

POR. S1/2 SEC.23 & POR. NW1/4 SEC.26, T.18S., R.24E., M.D.B.&M.

Tax Area Code 077-08

006-123
 006-175
 006-200
 006-215

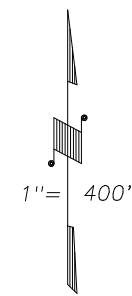

REVISION	DATE	BY
2001-0090511	3/18/2002	KMS

POR. THE RANCH, UNIT NO.1, R.M. 38-62
 POR. COBBLESTONE ESTATES UNIT NO. 1, R.M. 38-79
 RECORD OF SURVEY, L.S. 25-54

Bk. 085

Bk. 089

CITY OF VISALIA
 ASSESSOR'S MAPS BK. 077, PG. 08.
 COUNTY OF TULARE, CALIF.

NOTE: Assessor's Block Numbers Shown in Ellipses
 Assessor's Parcel Numbers Shown in Circles

02/03