
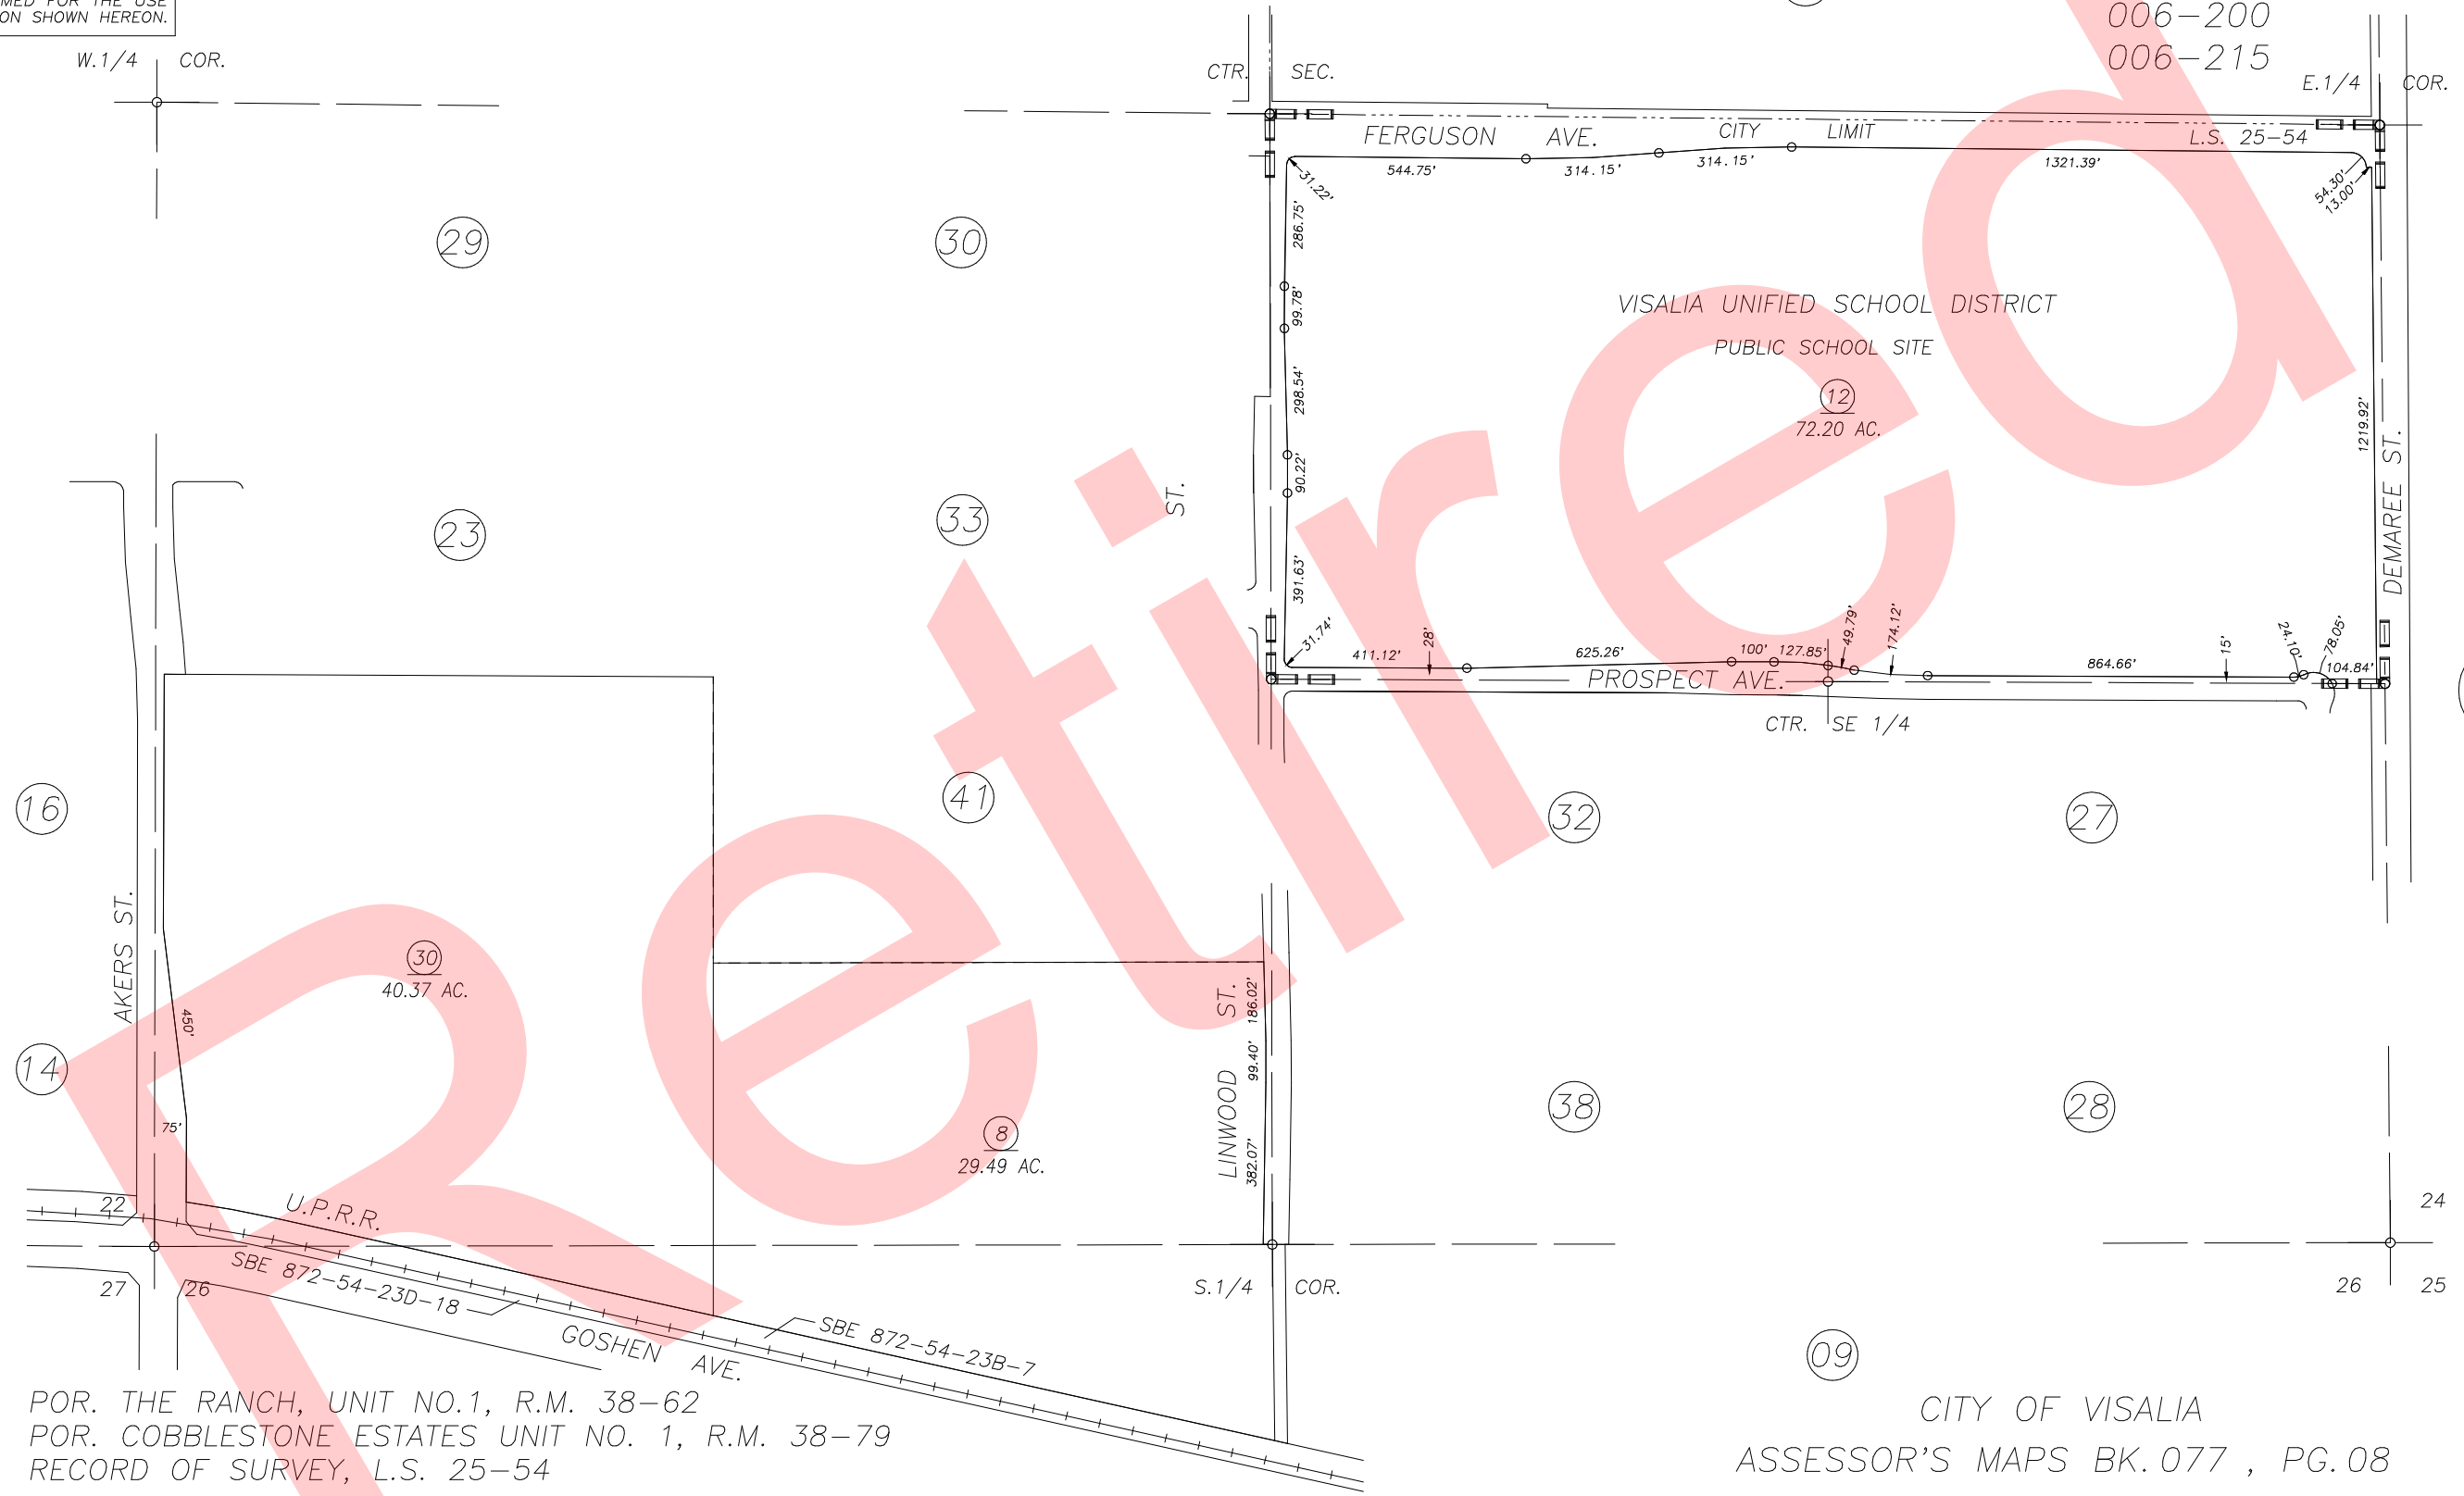


**DISCLAIMER**  
 THIS MAP WAS PREPARED FOR LOCAL PROPERTY ASSESSMENT PURPOSES ONLY AND THE PARCELS SHOWN HEREON MAY NOT COMPLY WITH STATE AND LOCAL SUBDIVISION ORDINANCES, AND NO LIABILITY IS ASSUMED FOR THE USE OF THE INFORMATION SHOWN HEREON.

POR. S1/2 SEC.23 & POR. NW1/4 SEC.26, T.18S., R.24E., M.D.B.&M.

Tax Area Code 077-08

006-123  
 006-175  
 006-200  
 006-215

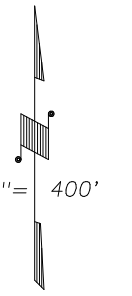

POR. THE RANCH, UNIT NO.1, R.M. 38-62  
 POR. COBBLESTONE ESTATES UNIT NO. 1, R.M. 38-79  
 RECORD OF SURVEY, L.S. 25-54

Bk. 085

CITY OF VISALIA  
 ASSESSOR'S MAPS BK. 077 , PG. 08  
 COUNTY OF TULARE, CALIFORNIA, U.S.A.

NOTE: Assessor's Parcel Numbers Shown in Circles ① 123  
 Assessor's Block Numbers Shown in Ellipses

2002-0041721	10/10/2002	KMS
REVISION	DATE	TECH