
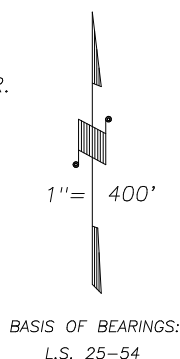


DISCLAIMER
 THIS MAP WAS PREPARED FOR LOCAL PROPERTY ASSESSMENT PURPOSES ONLY AND THE PARCELS SHOWN HEREON MAY NOT COMPLY WITH STATE AND LOCAL SUBDIVISION ORDINANCES, AND NO LIABILITY IS ASSUMED FOR THE USE OF THE INFORMATION SHOWN HEREON.

S1/2 SEC.23, T.18S., R.24E., M.D.B.&M.

Tax Area Code 077-08

006-123
 006-175
 006-200
 006-215

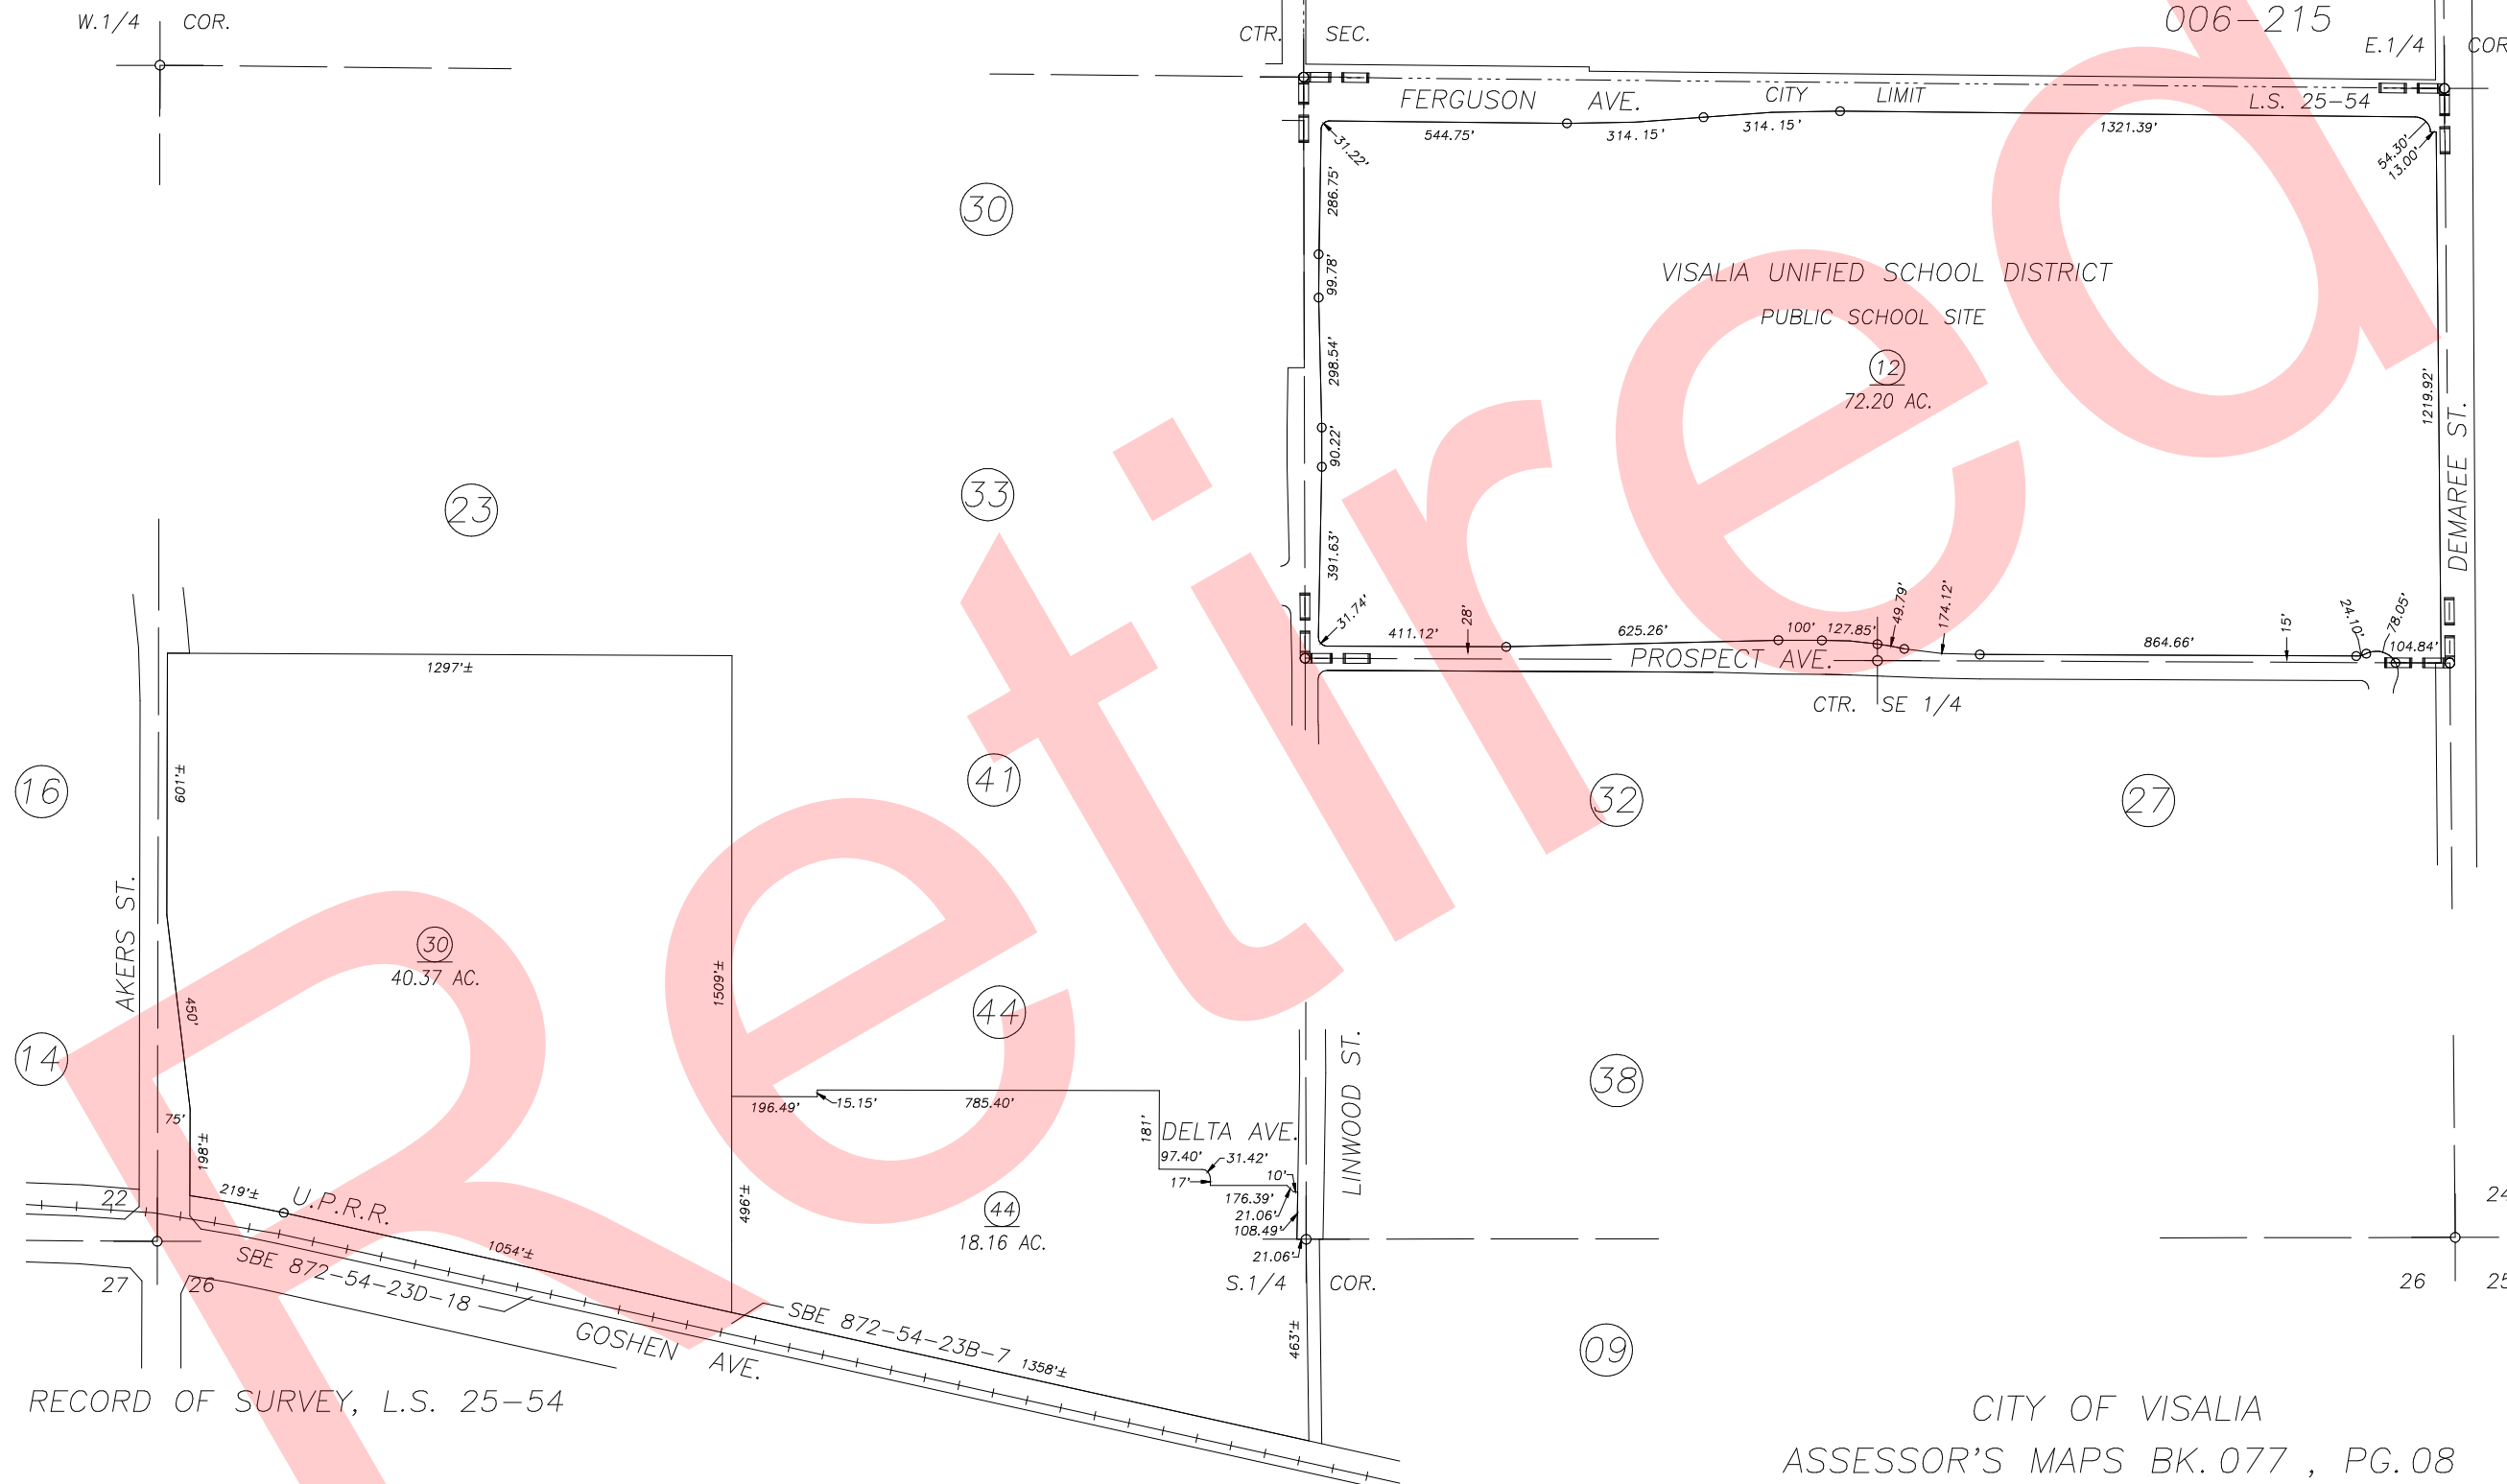

RECORD OF SURVEY, L.S. 25-54

CITY OF VISALIA
 ASSESSOR'S MAPS BK. 077 , PG. 08
 COUNTY OF TULARE, CALIFORNIA, U.S.A.

NOTE: Assessor's Parcel Numbers Shown in Circles ① 123
 Assessor's Block Numbers Shown in Elipses Bk. 085

2003-0105045	12/19/2003	JAL
REVISION	DATE	TECH