
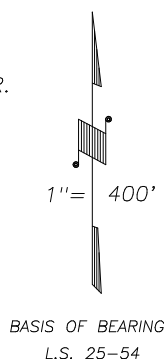


DISCLAIMER
 THIS MAP WAS PREPARED FOR LOCAL PROPERTY ASSESSMENT PURPOSES ONLY AND THE PARCELS SHOWN HEREON MAY NOT COMPLY WITH STATE AND LOCAL SUBDIVISION ORDINANCES, AND NO LIABILITY IS ASSUMED FOR THE USE OF THE INFORMATION SHOWN HEREON.

S1/2 SEC.23, T.18S., R.24E., M.D.B.&M.

Tax Area Code 077-08

006-123
 006-175
 006-200
 006-215

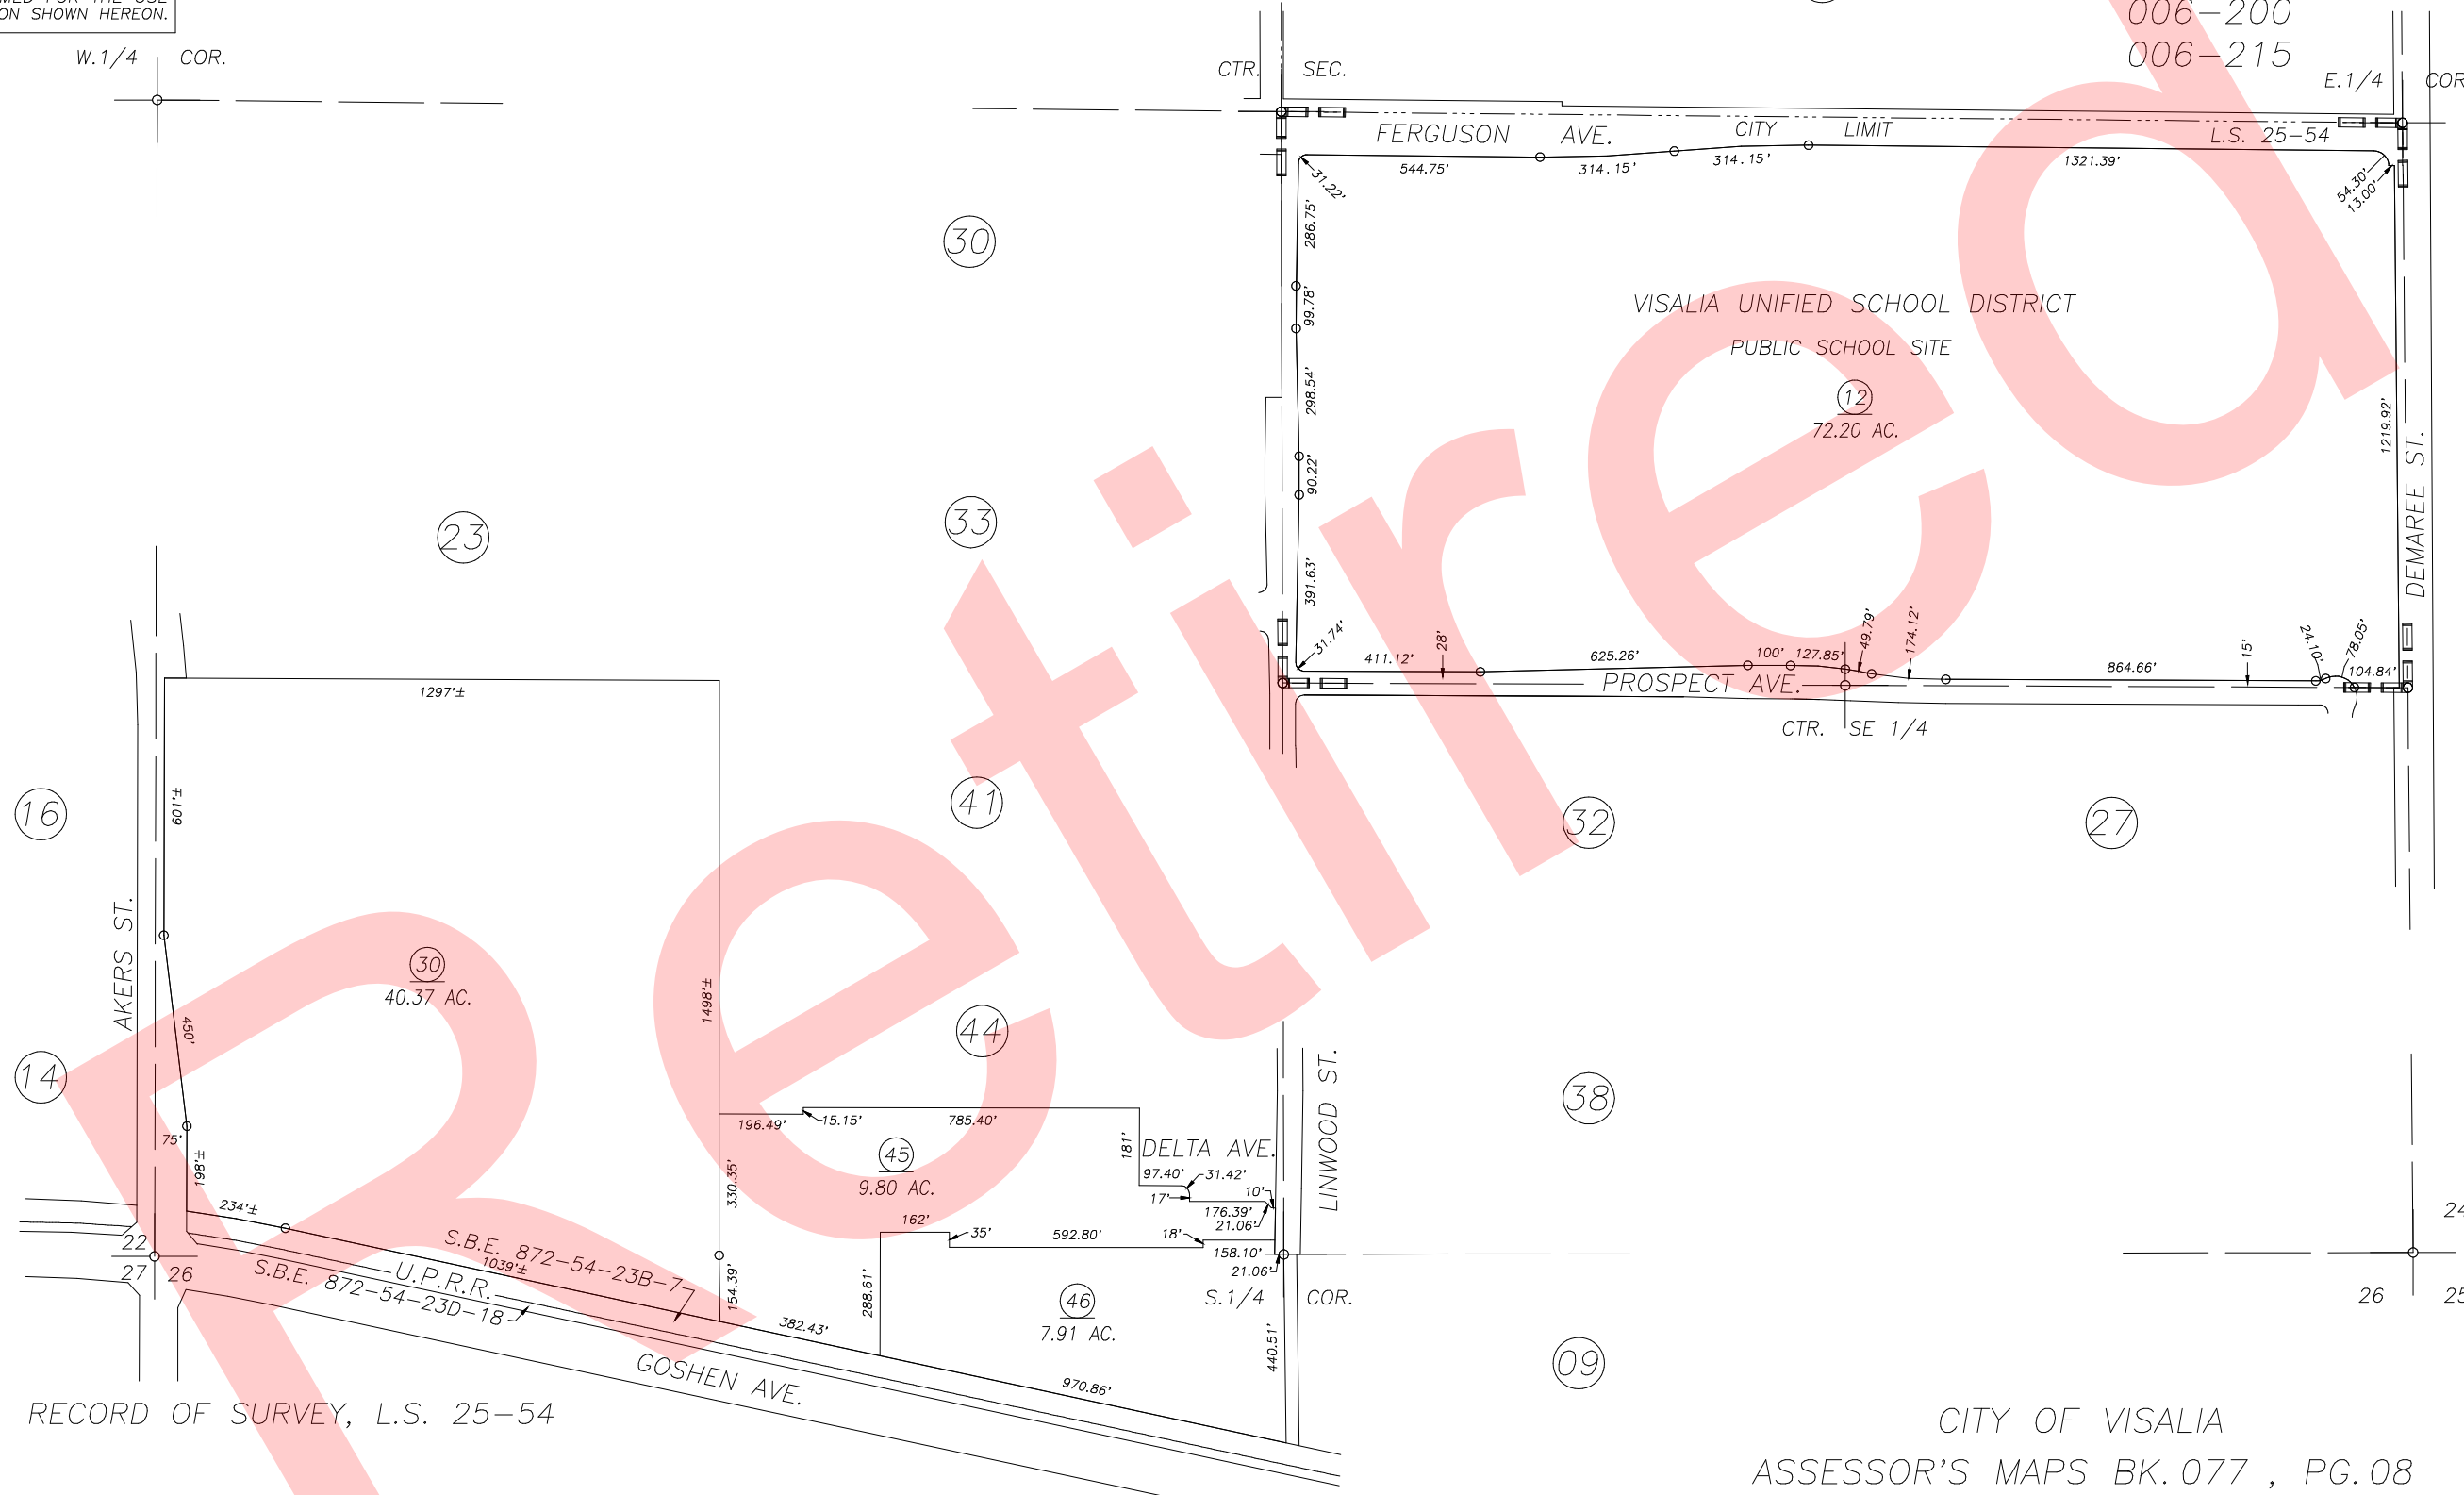

Bk.
 089

RECORD OF SURVEY, L.S. 25-54

Bk.
 085

CITY OF VISALIA
 ASSESSOR'S MAPS BK. 077 , PG. 08
 COUNTY OF TULARE, CALIFORNIA, U.S.A.

NOTE: Assessor's Parcel Numbers Shown in Circles ① 123
 Assessor's Block Numbers Shown in Elipses

2004-0036941	08/05/2004	JAL
REVISION	DATE	TECH