
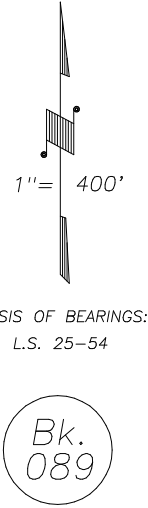


**DISCLAIMER**  
 THIS MAP WAS PREPARED FOR LOCAL PROPERTY ASSESSMENT PURPOSES ONLY AND THE PARCELS SHOWN HEREON MAY NOT COMPLY WITH STATE AND LOCAL SUBDIVISION ORDINANCES, AND NO LIABILITY IS ASSUMED FOR THE USE OF THE INFORMATION SHOWN HEREON.

S1/2 SEC.23, T.18S., R.24E., M.D.B.&M.

Tax Area Code 077-08

006-123  
 006-175  
 006-200

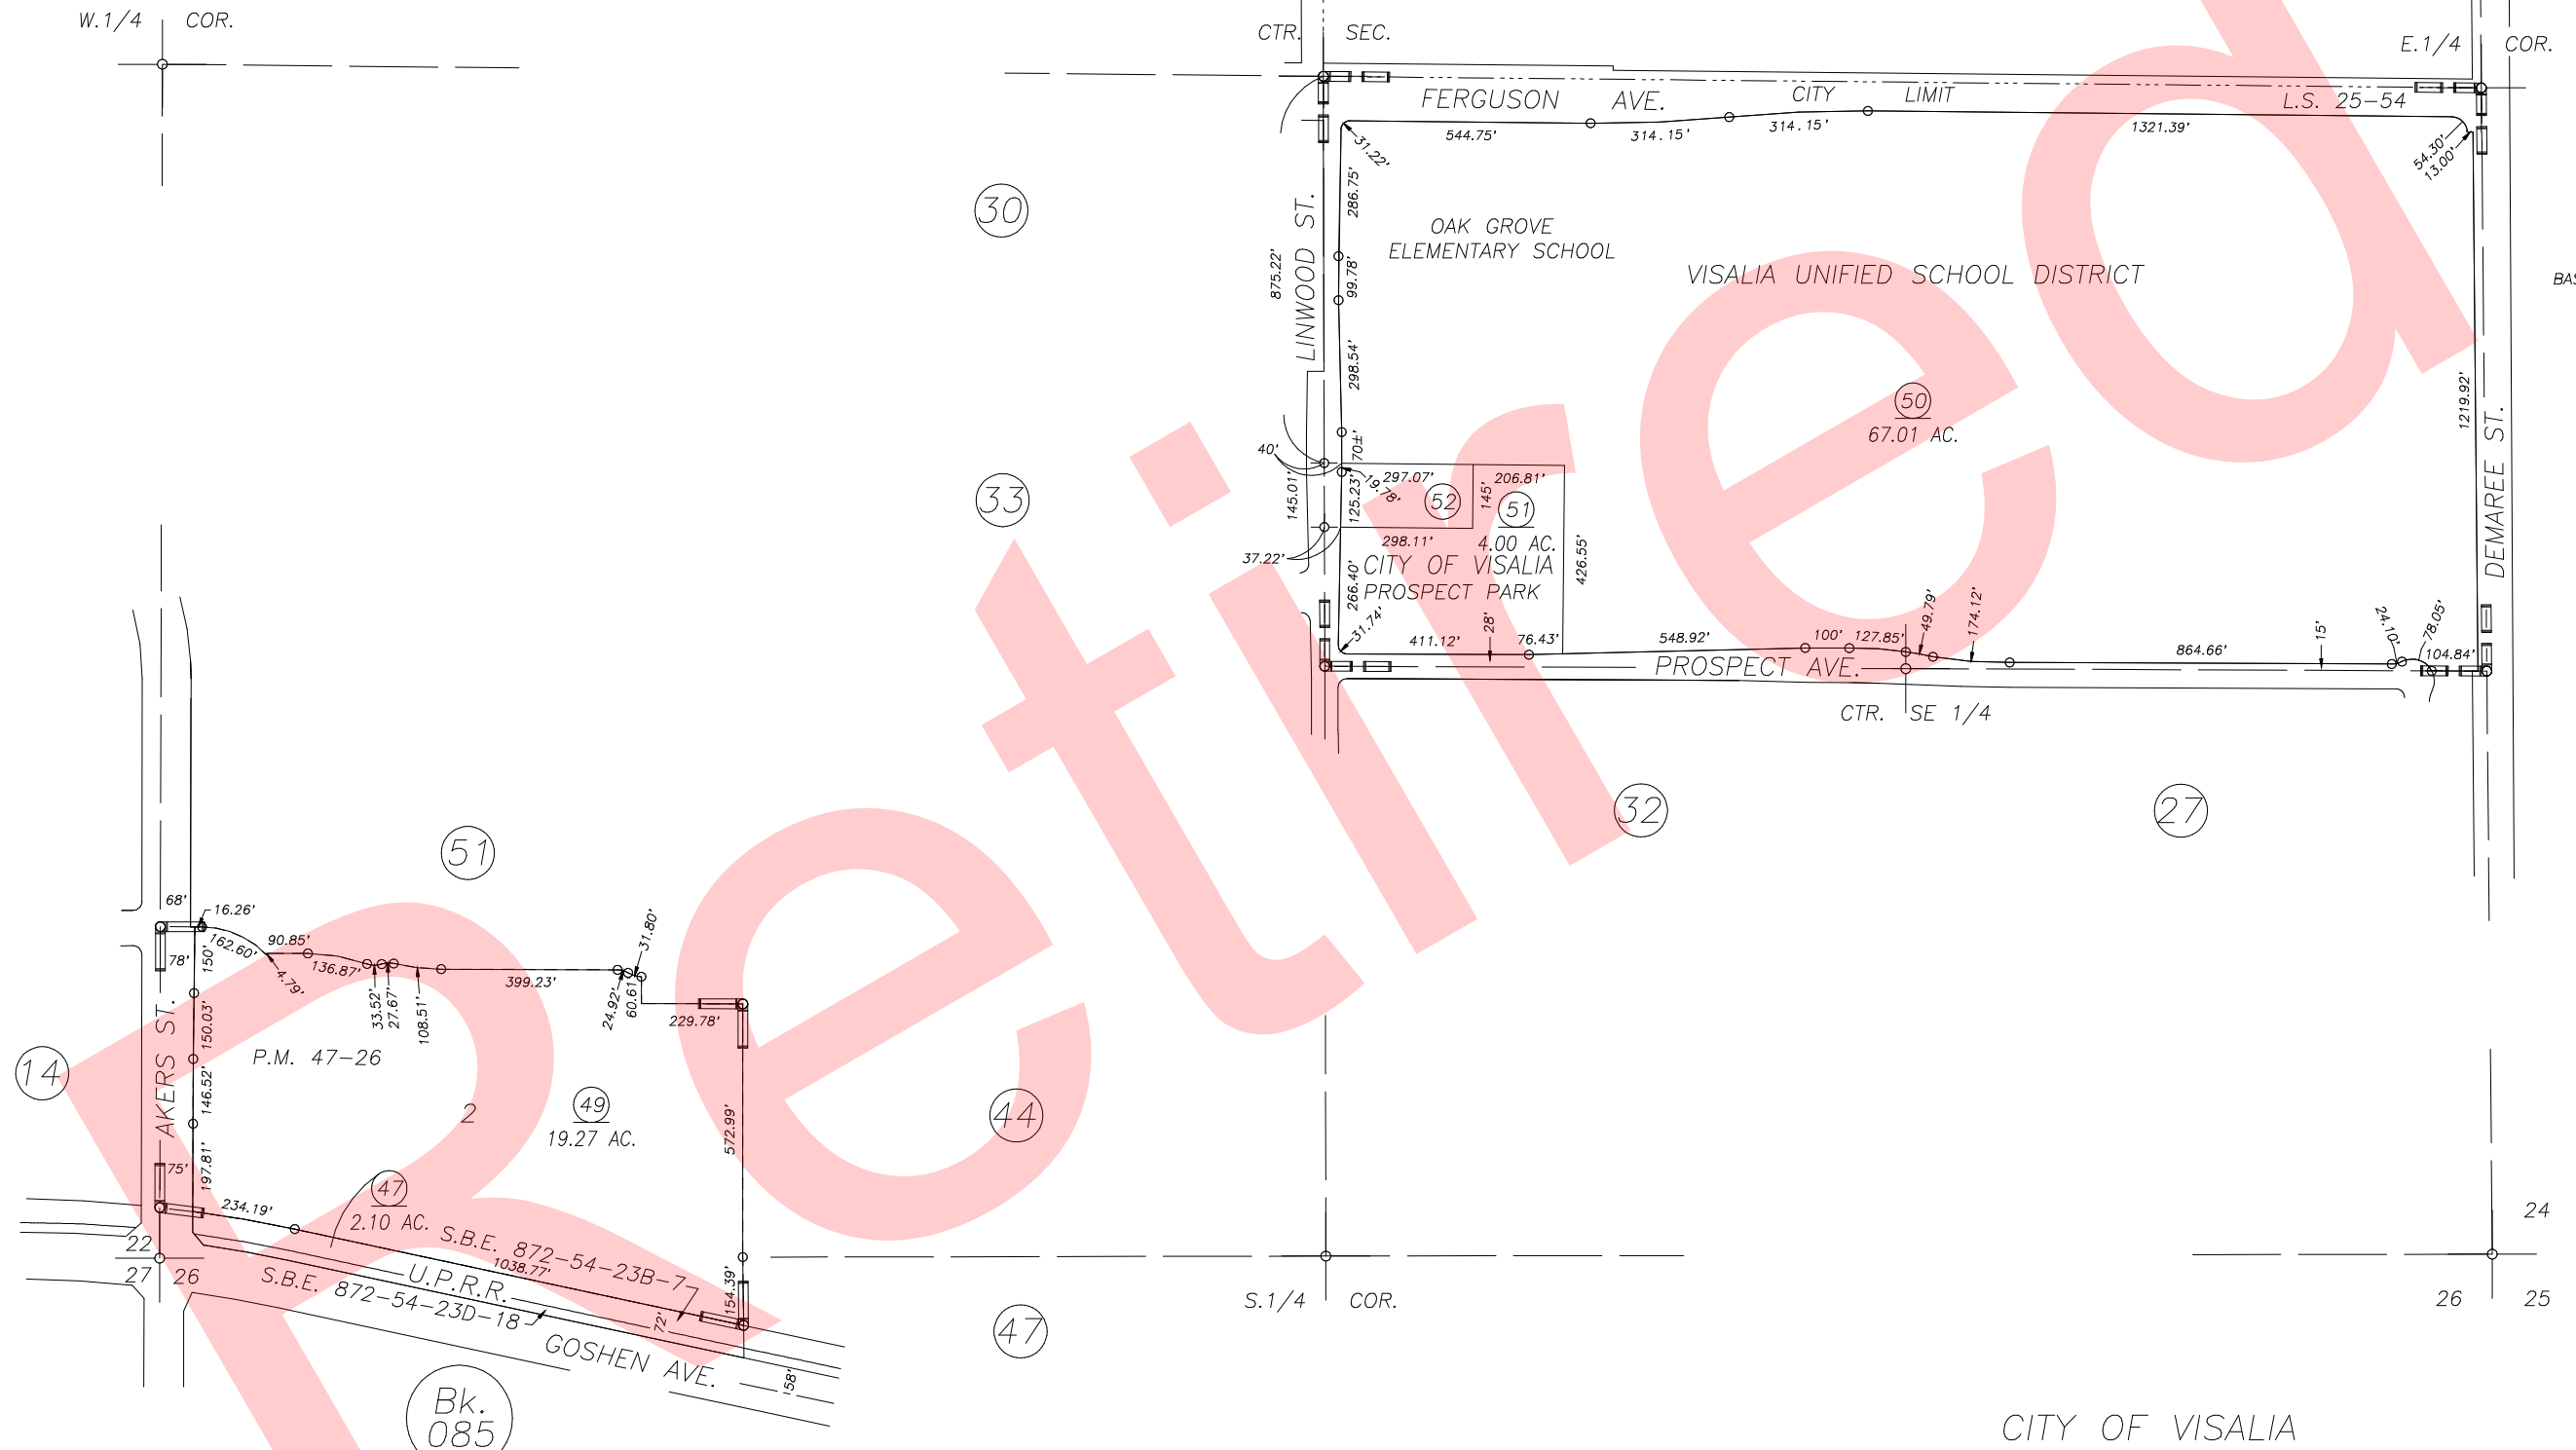

POR. PARCEL MAP NO. 4621, P.M. 47-26  
 RECORD OF SURVEY, L.S. 25-54

CITY OF VISALIA  
 ASSESSOR'S MAPS BK.077 , PG.08  
 COUNTY OF TULARE, CALIFORNIA, U.S.A.

NOTE: Assessor's Parcel Numbers Shown in Circles (1) (123) Assessor's Block Numbers Shown in Ellipses

2004-0101090	01/24/2005	RBP
REVISION	DATE	TECH