



**DISCLAIMER**  
 THIS MAP WAS PREPARED FOR LOCAL PROPERTY ASSESSMENT PURPOSES ONLY AND THE PARCELS SHOWN HEREON MAY NOT COMPLY WITH STATE AND LOCAL SUBDIVISION ORDINANCES, AND NO LIABILITY IS ASSUMED FOR THE USE OF THE INFORMATION SHOWN HEREON.

SLY. POR SEC. 23 & POR. SEC. 26 N. OF U.P.R.R., T.18S., R.24E., M.D.B.& M. Tax Area Code 77-08

6-123  
 6-175  
 6-200  
 6-215

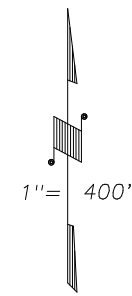

R.M. 38-79	8/25/00	KPT
REVISION	DATE	BY

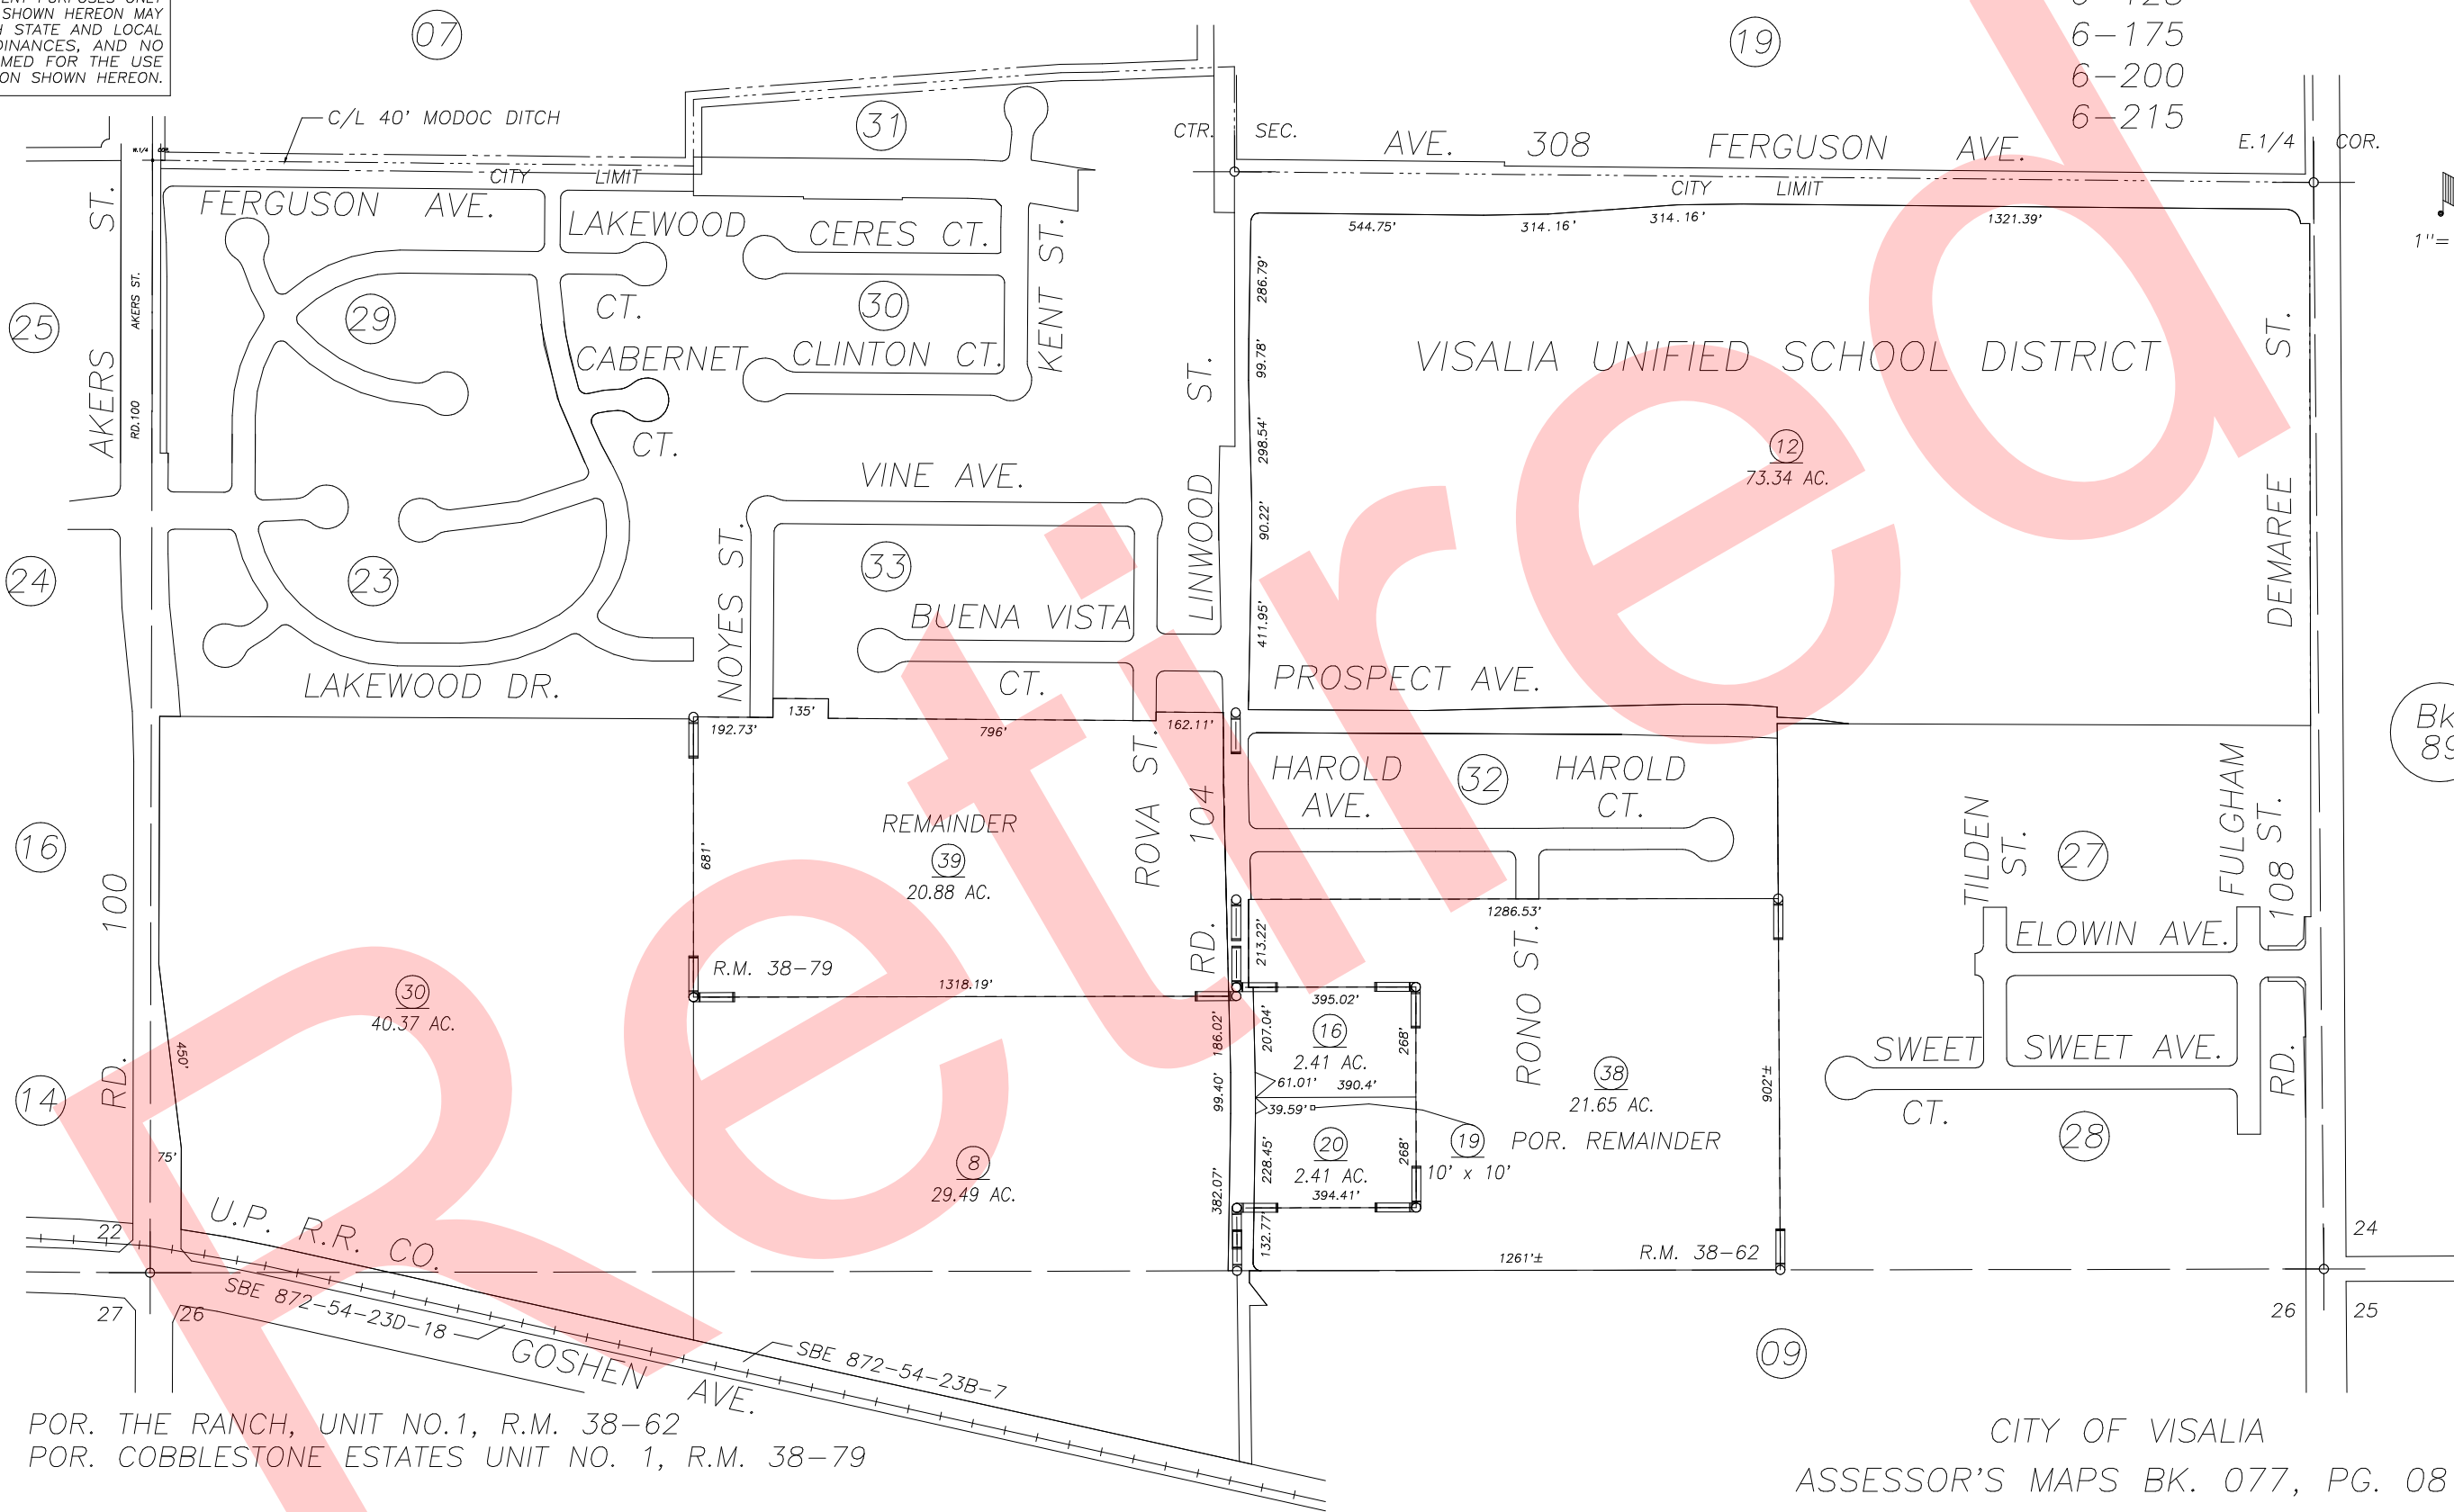

POR. THE RANCH, UNIT NO.1, R.M. 38-62  
 POR. COBBLESTONE ESTATES UNIT NO. 1, R.M. 38-79

CITY OF VISALIA  
 ASSESSOR'S MAPS BK. 077, PG. 08.  
 COUNTY OF TULARE, CALIF.

Bk. 85

Bk. 89

NOTE: Assessor's Block Numbers Shown in Ellipses  
 Assessor's Parcel Numbers Shown in Circles

01/02