


DISCLAIMER
 THIS MAP WAS PREPARED FOR LOCAL PROPERTY ASSESSMENT PURPOSES ONLY AND THE PARCELS SHOWN HEREON MAY NOT COMPLY WITH STATE AND LOCAL SUBDIVISION ORDINANCES, AND NO LIABILITY IS ASSUMED FOR THE USE OF THE INFORMATION SHOWN HEREON.

POR. NE 1/4 SEC. 26, T.18S., R.24E., M.D.B.& M.

Tax Area Code 077-09
 006-123
 006-200
 006-215

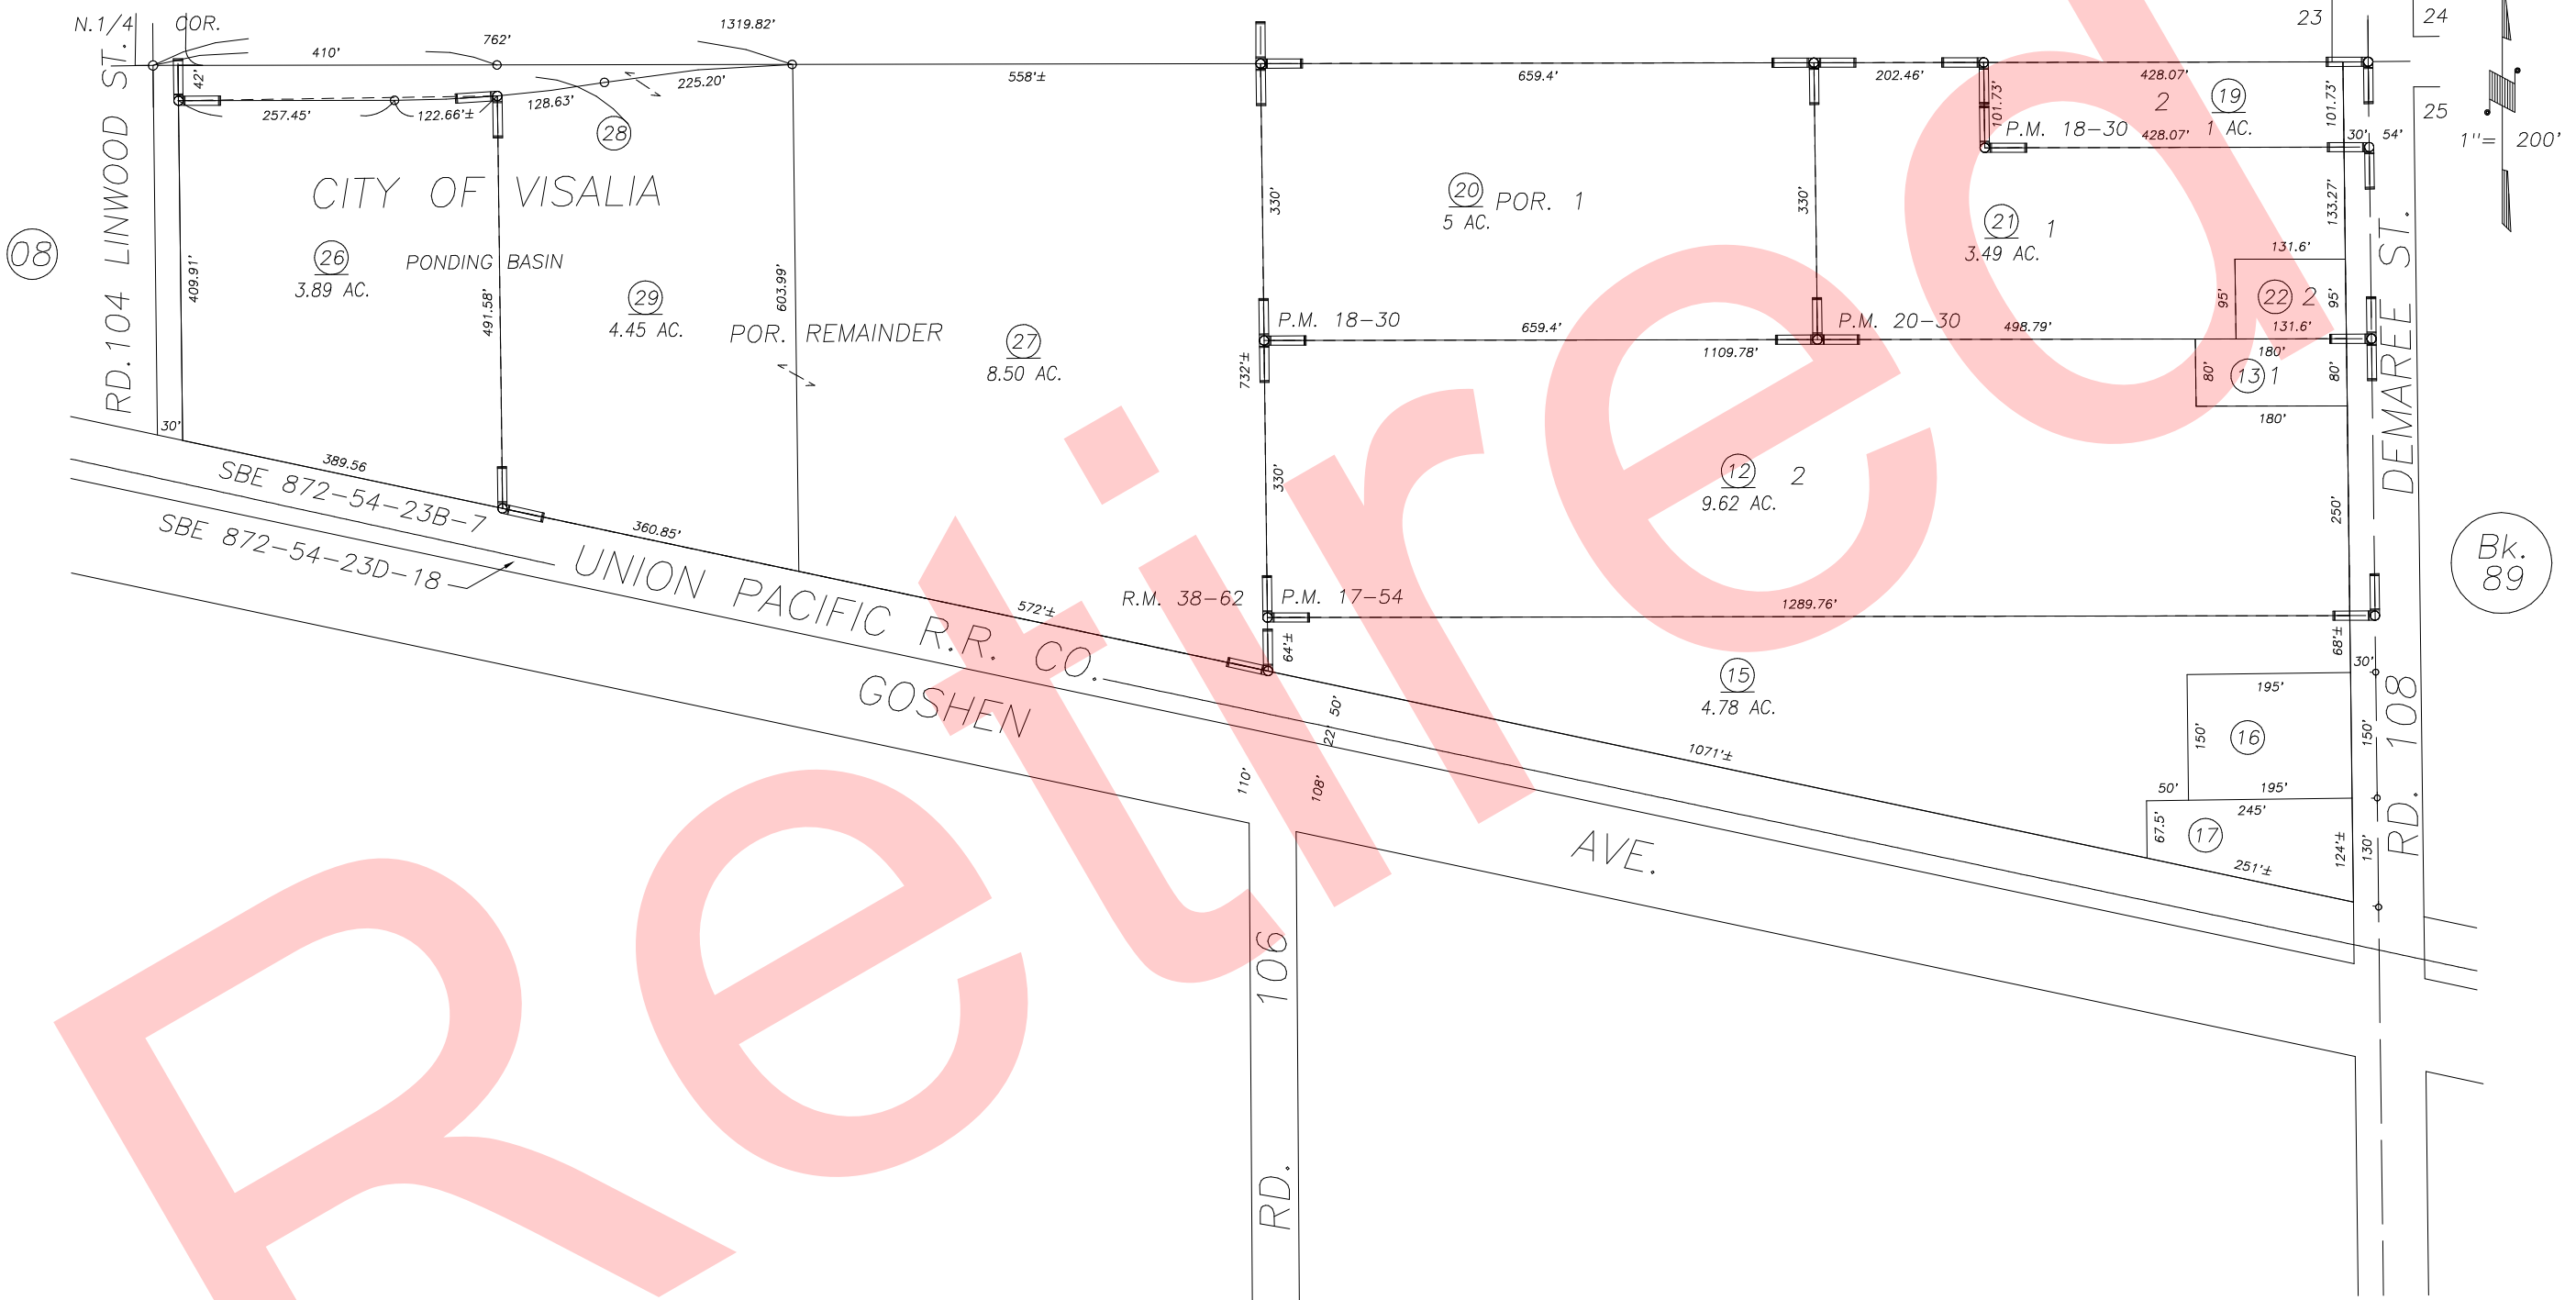

2001-0053500	1/17/2002	KMS
REVISION	DATE	BY

PARCEL MAP 1653, P.M. 17-54
 PARCEL MAP 1729, P.M. 18-30
 PARCEL MAP 1929, P.M. 20-30
 THE RANCH, UNIT NO.1, R.M. 38-62

CITY OF VISALIA
 ASSESSOR'S MAPS BK. 077, PG. 09.
 COUNTY OF TULARE, CALIF.

Bk. 85

Bk. 89

NOTE: Assessor's Block Numbers Shown in Ellipses
 Assessor's Parcel Numbers Shown in Circles