


**DISCLAIMER**  
 THIS MAP WAS PREPARED FOR LOCAL PROPERTY ASSESSMENT PURPOSES ONLY AND THE PARCELS SHOWN HEREON MAY NOT COMPLY WITH STATE AND LOCAL SUBDIVISION ORDINANCES, AND NO LIABILITY IS ASSUMED FOR THE USE OF THE INFORMATION SHOWN HEREON.

POR. NE1/4 SEC.26, T.18S., R.24E., M.D.B.&M.

Tax Area Code 077-09

006-123  
 006-200  
 006-215

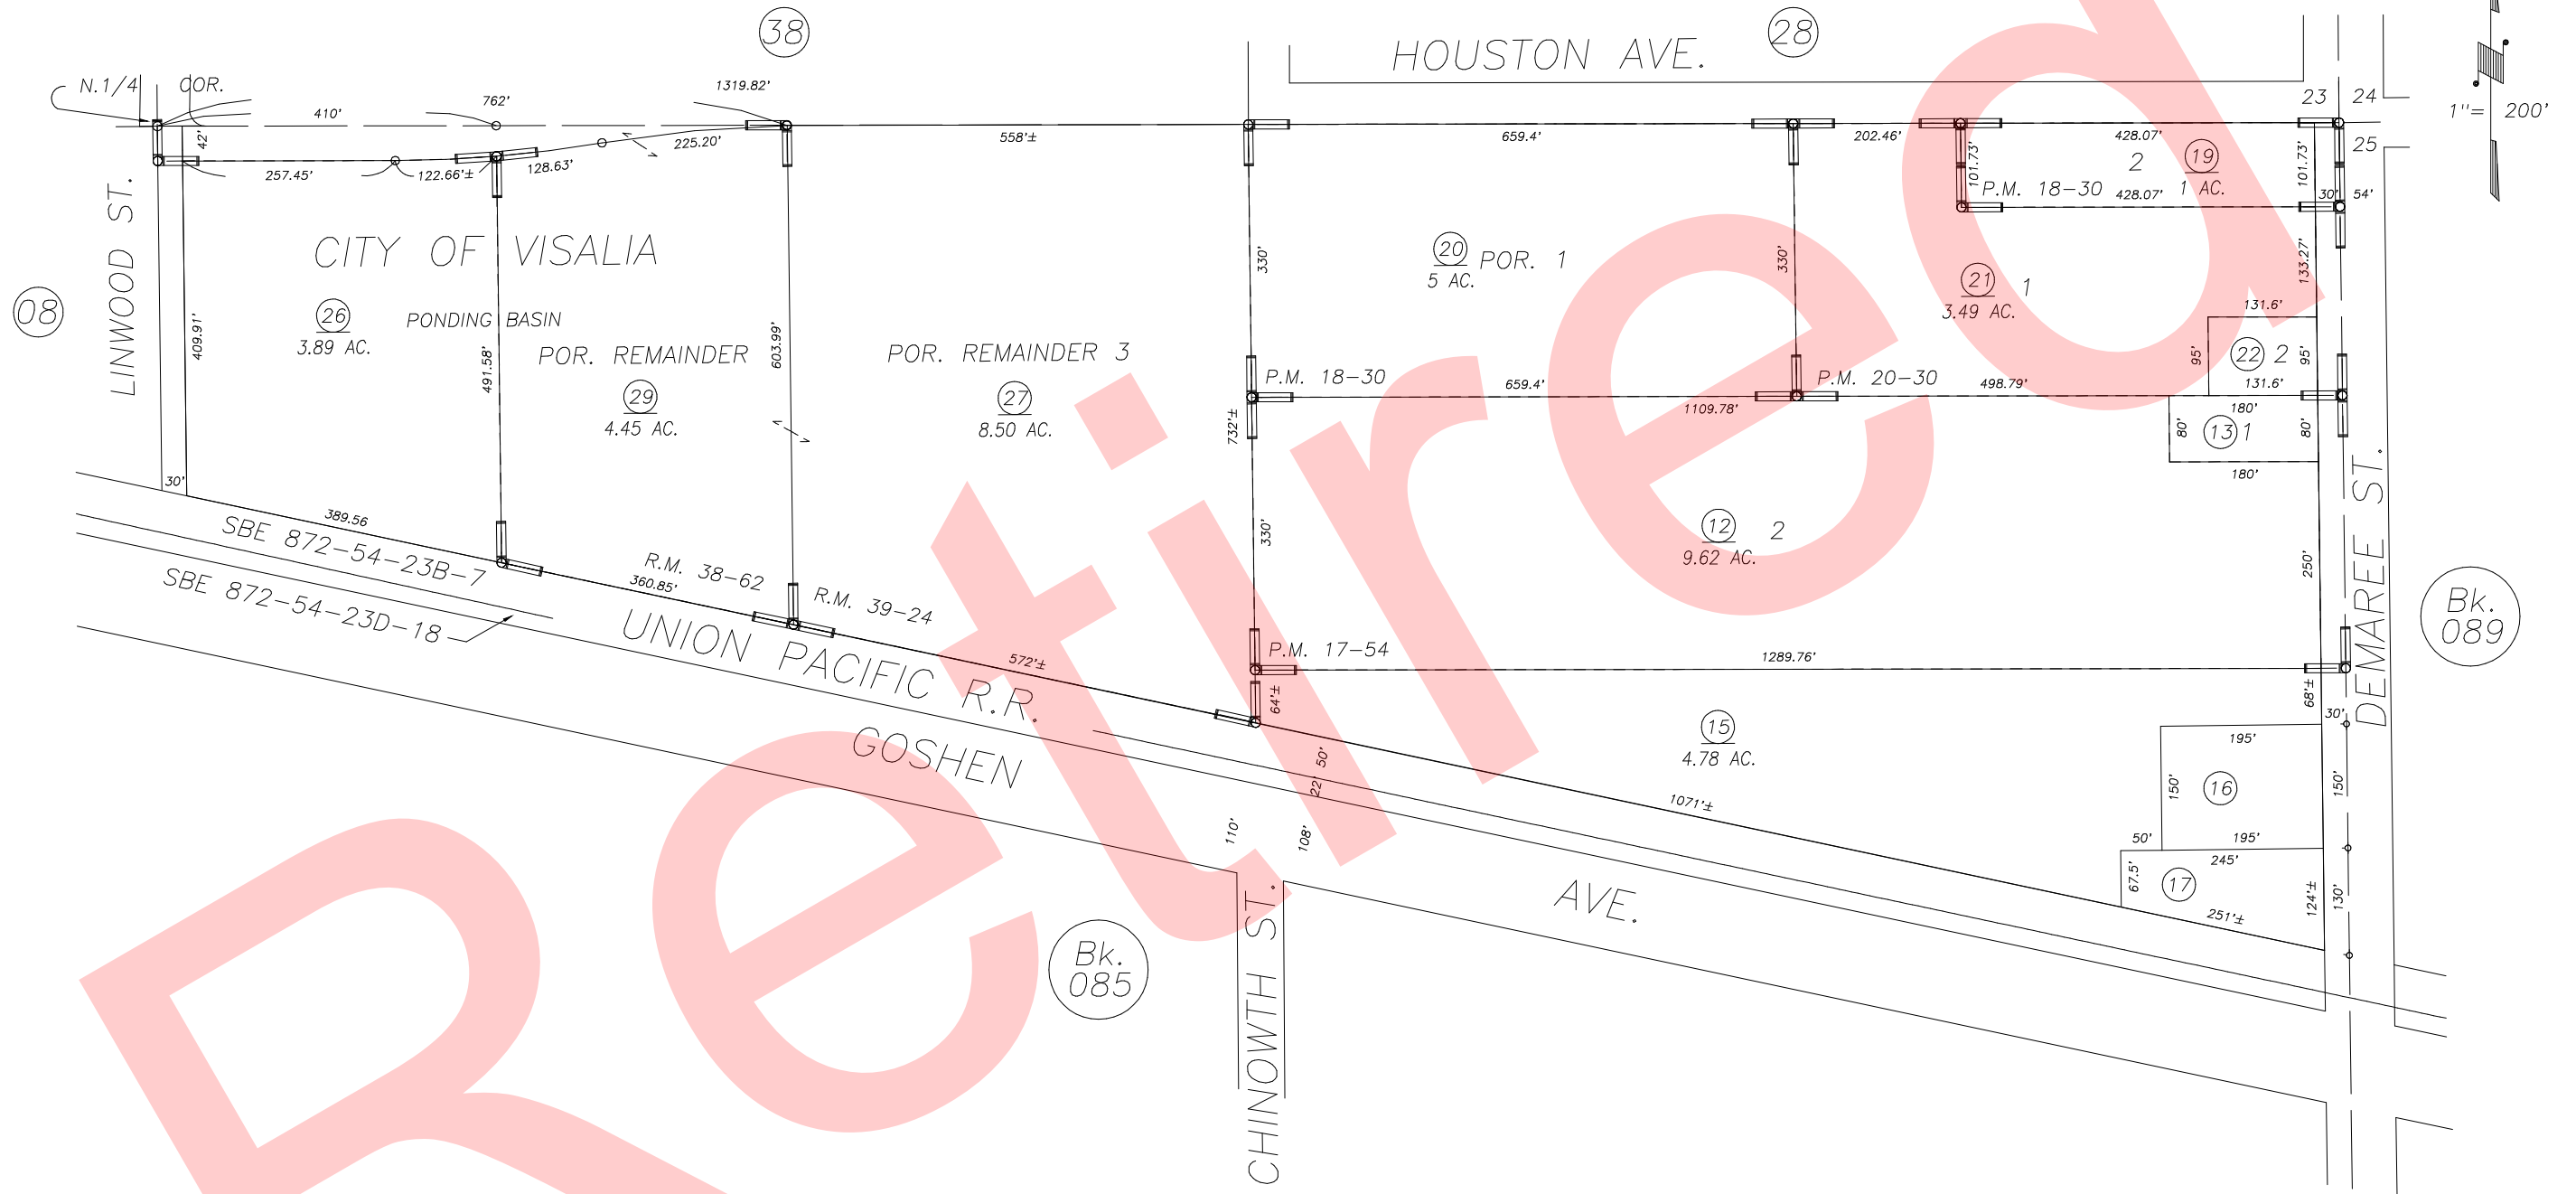

REVISION	DATE	BY
2001-0090511	3/15/2002	KMS

PARCEL MAP 1653, P.M. 17-54  
 PARCEL MAP 1729, P.M. 18-30  
 PARCEL MAP 1929, P.M. 20-30  
 POR. THE RANCH, UNIT NO.1, R.M. 38-62  
 POR. THE RANCH UNIT NO. 2, R.M. 39-24

CITY OF VISALIA  
 ASSESSOR'S MAPS BK. 077, PG. 09.  
 COUNTY OF TULARE, CALIF.

NOTE: Assessor's Block Numbers Shown in Ellipses  
 Assessor's Parcel Numbers Shown in Circles