
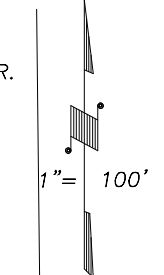


S1/2 OF NE1/4 OF NE1/4 SEC.26, T.18S., R.24E., M.D.B.&M

Tax Area Codes 077-09

006-103
006-123
006-200

DISCLAIMER
THIS MAP WAS PREPARED FOR LOCAL PROPERTY ASSESSMENT PURPOSES ONLY AND THE PARCELS SHOWN HEREON MAY NOT COMPLY WITH STATE AND LOCAL SUBDIVISION ORDINANCES, AND NO LIABILITY IS ASSUMED FOR THE USE OF THE INFORMATION SHOWN HEREON.

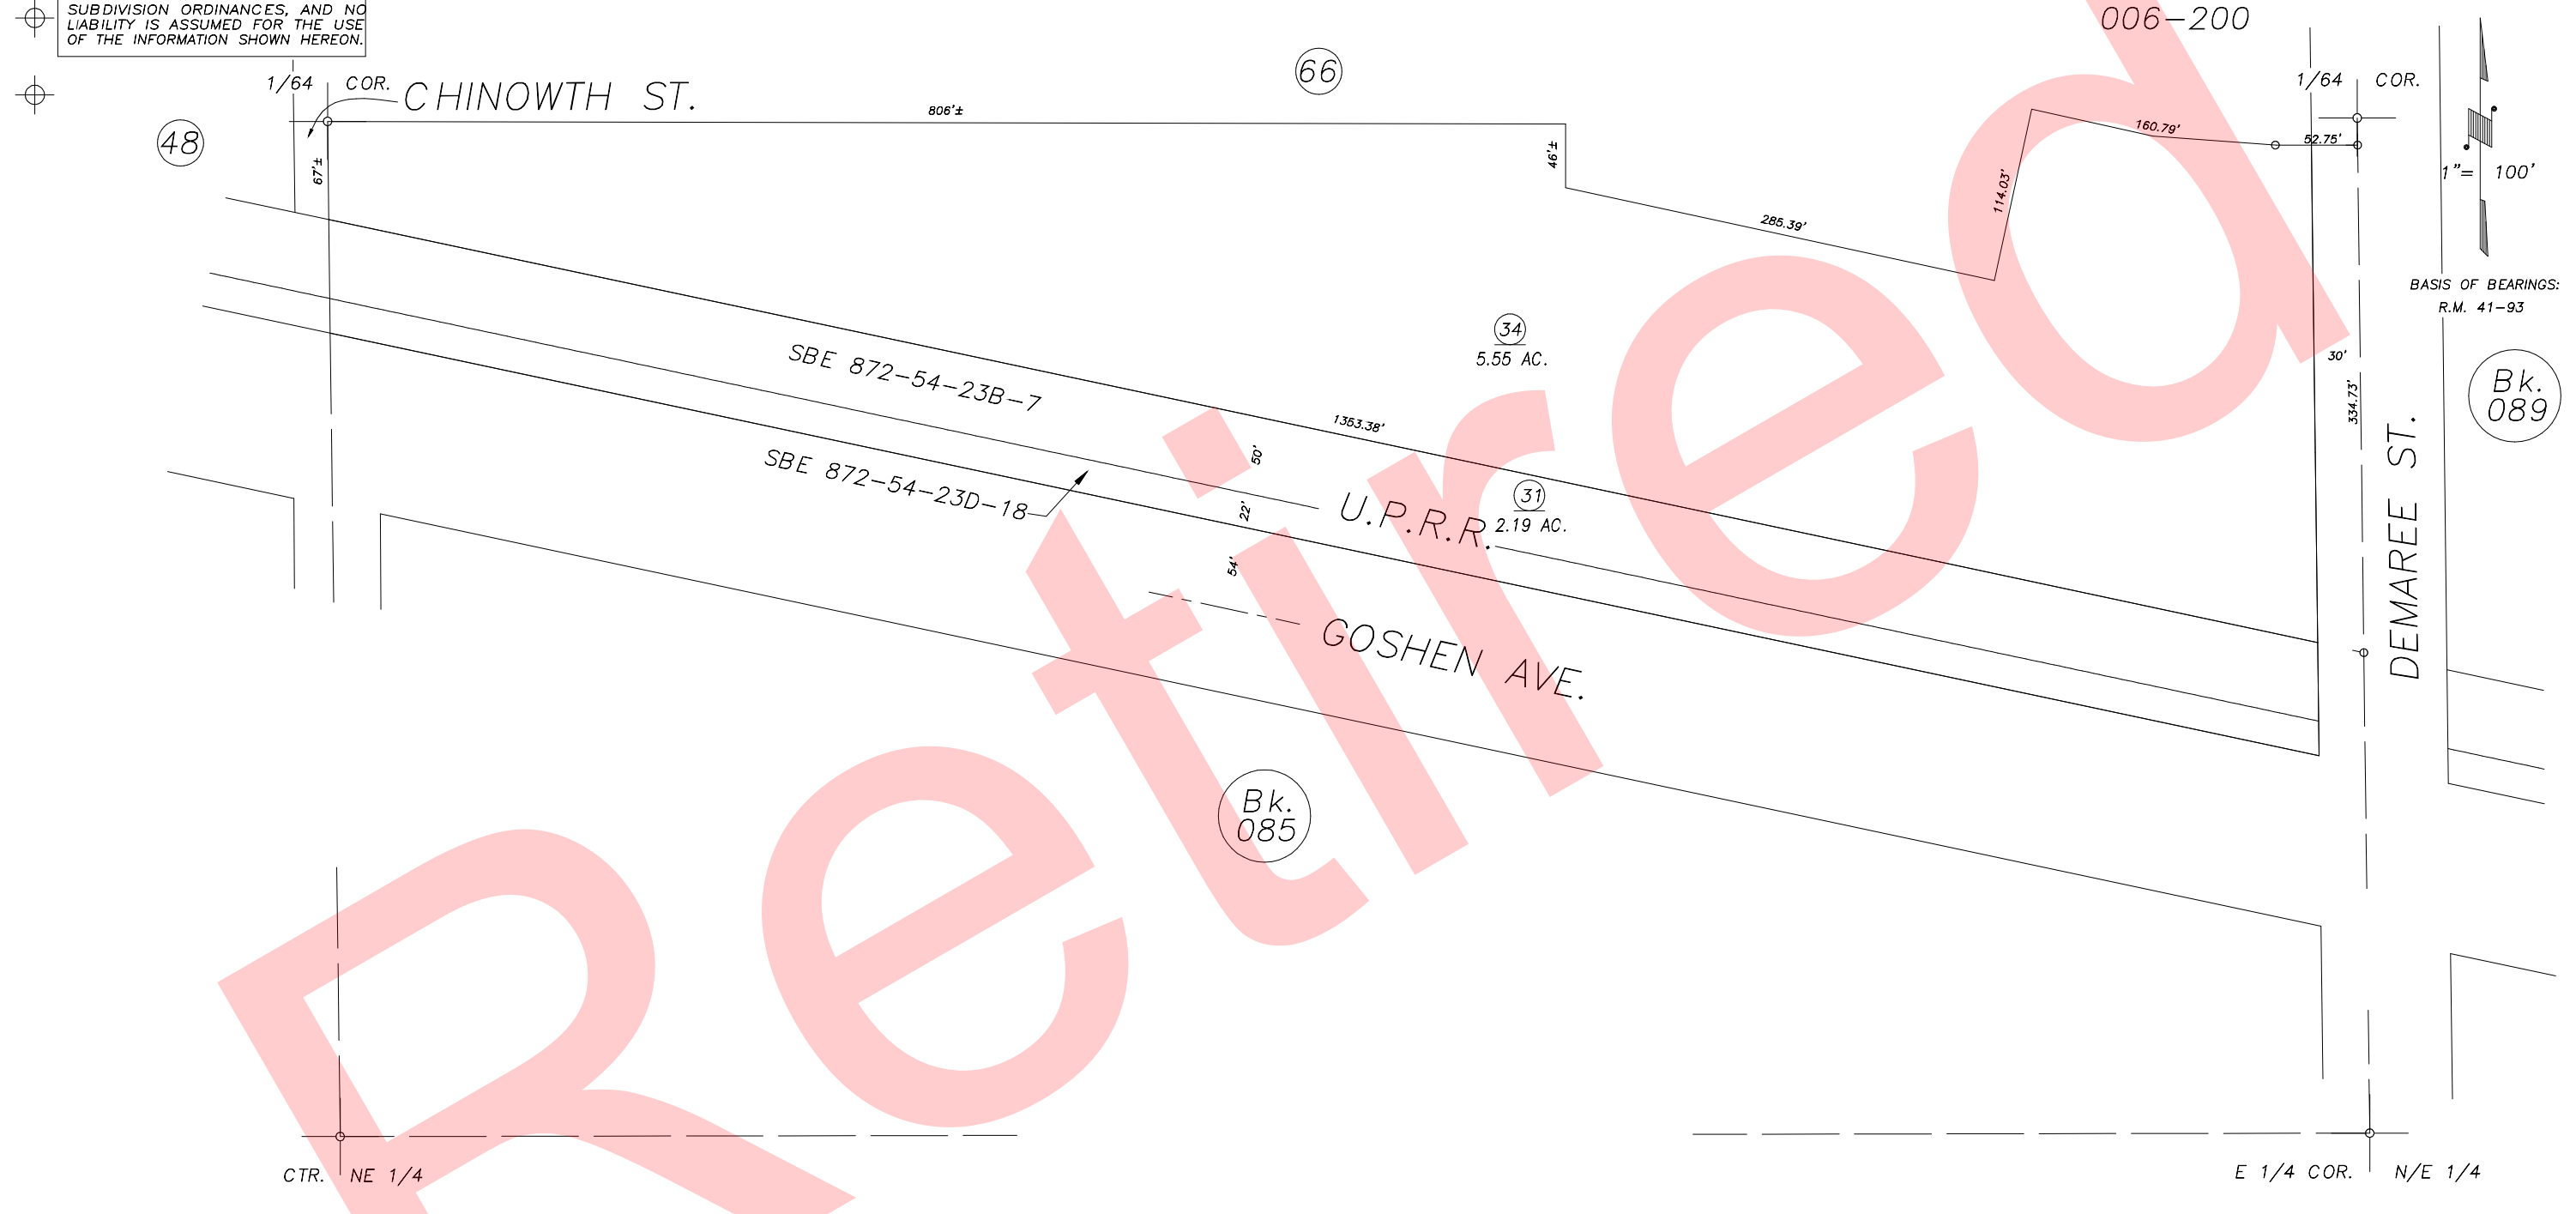

BASIS OF BEARINGS:
R.M. 41-93

Bk.
089

Bk.
085

CITY OF VISALIA
ASSESSOR'S MAPS BK.077 , PG.09
COUNTY OF TULARE, CALIFORNIA, U.S.A.

NOTE: Assessor's Parcel Numbers Shown in Circles (1) (123) Assessor's Block Numbers Shown in Elipses

2010-0041434	4/15/2013	NFL
REVISION	DATE	TECH