
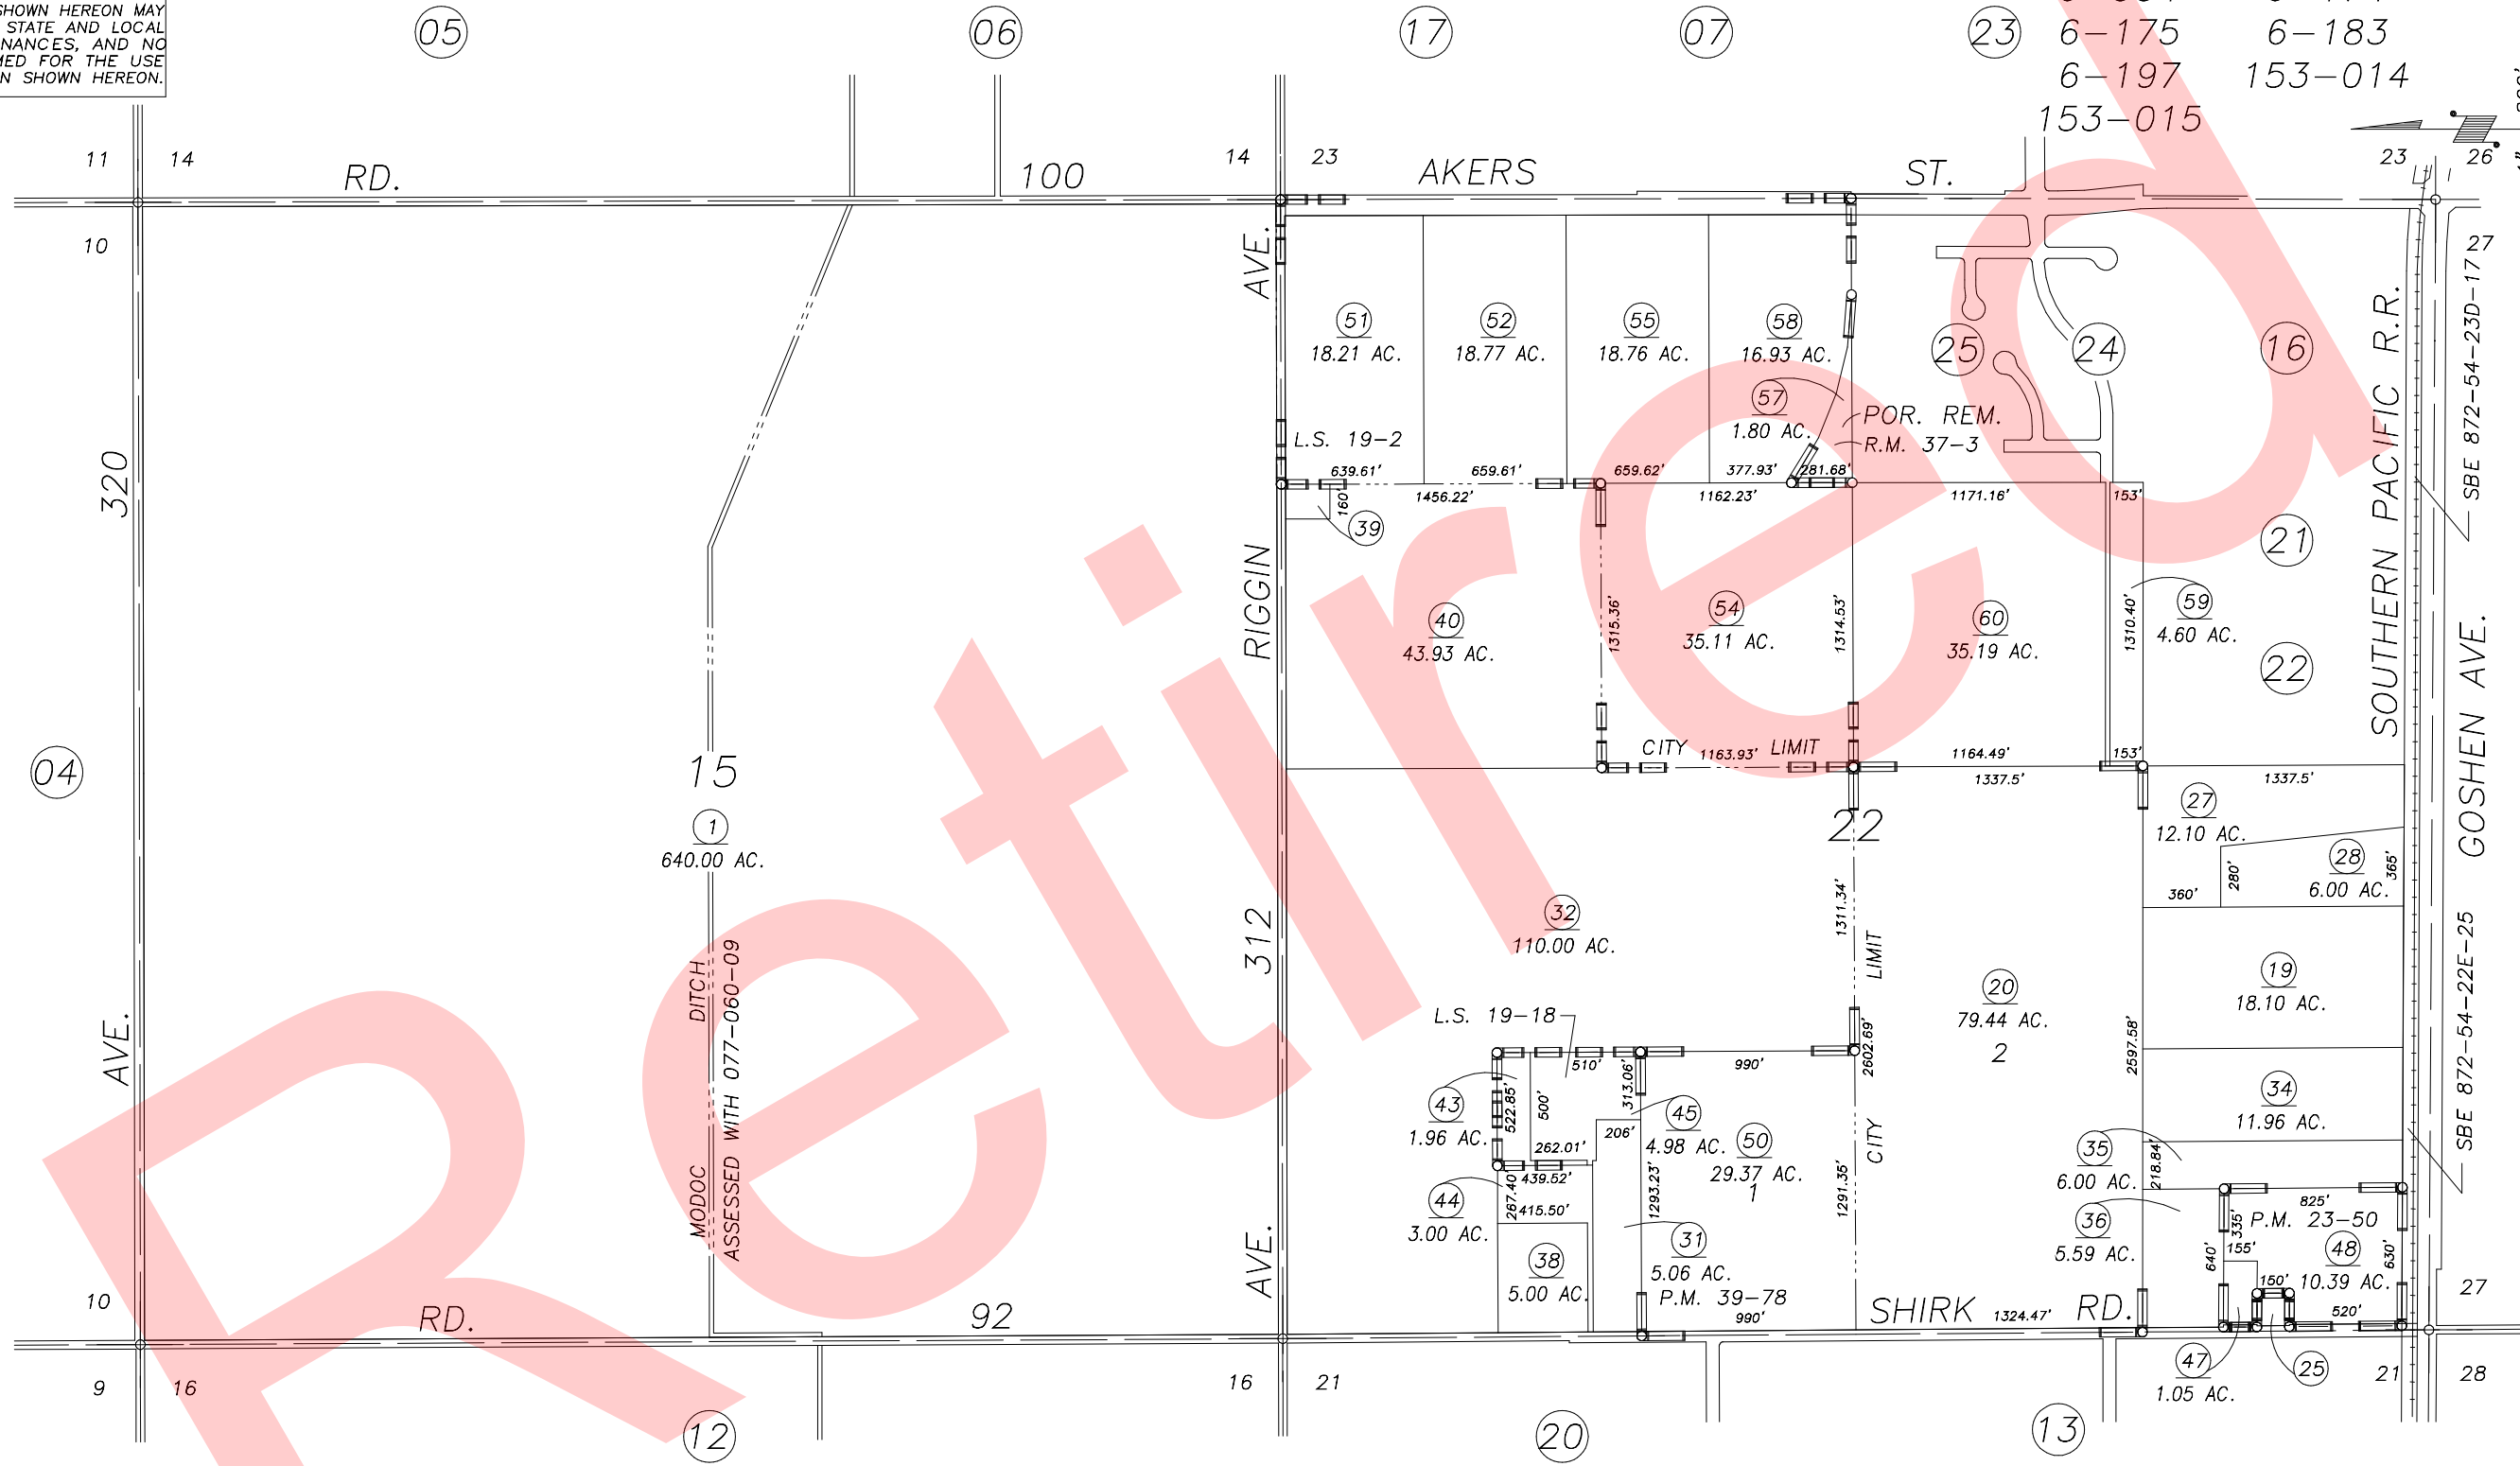


**DISCLAIMER**  
 THIS MAP WAS PREPARED FOR LOCAL PROPERTY ASSESSMENT PURPOSES ONLY AND THE PARCELS SHOWN HEREON MAY NOT COMPLY WITH STATE AND LOCAL SUBDIVISION ORDINANCES, AND NO LIABILITY IS ASSUMED FOR THE USE OF THE INFORMATION SHOWN HEREON.

SECTION 15 & POR. SECTION 22, T.18S., R.24E., M.D.B.& M.

Tax Area Code 77-10

6-004 6-174  
 6-175 6-183  
 6-197 153-014  
 153-015

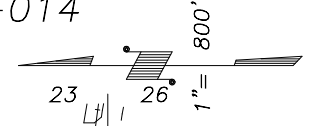

REVISION	DATE	BY
DOC. 95-46124	10/27/95	KPT

PARCEL MAP 2249, P.M. 23-50  
 PARCEL MAP 3875, P.M. 39-78  
 RECORD OF SURVEY, L.S. 19-2  
 RECORD OF SURVEY, L.S. 19-18  
 POR. MARSEILLE SUB. NO.1, R.M. 37-3

CITY OF VISALIA  
 ASSESSOR'S MAPS BK. 077 , PG. 10 .  
 COUNTY OF TULARE, CALIF.

NOTE: Assessor's Block Numbers Shown in Ellipses  
 Assessor's Parcel Numbers Shown in Circles