
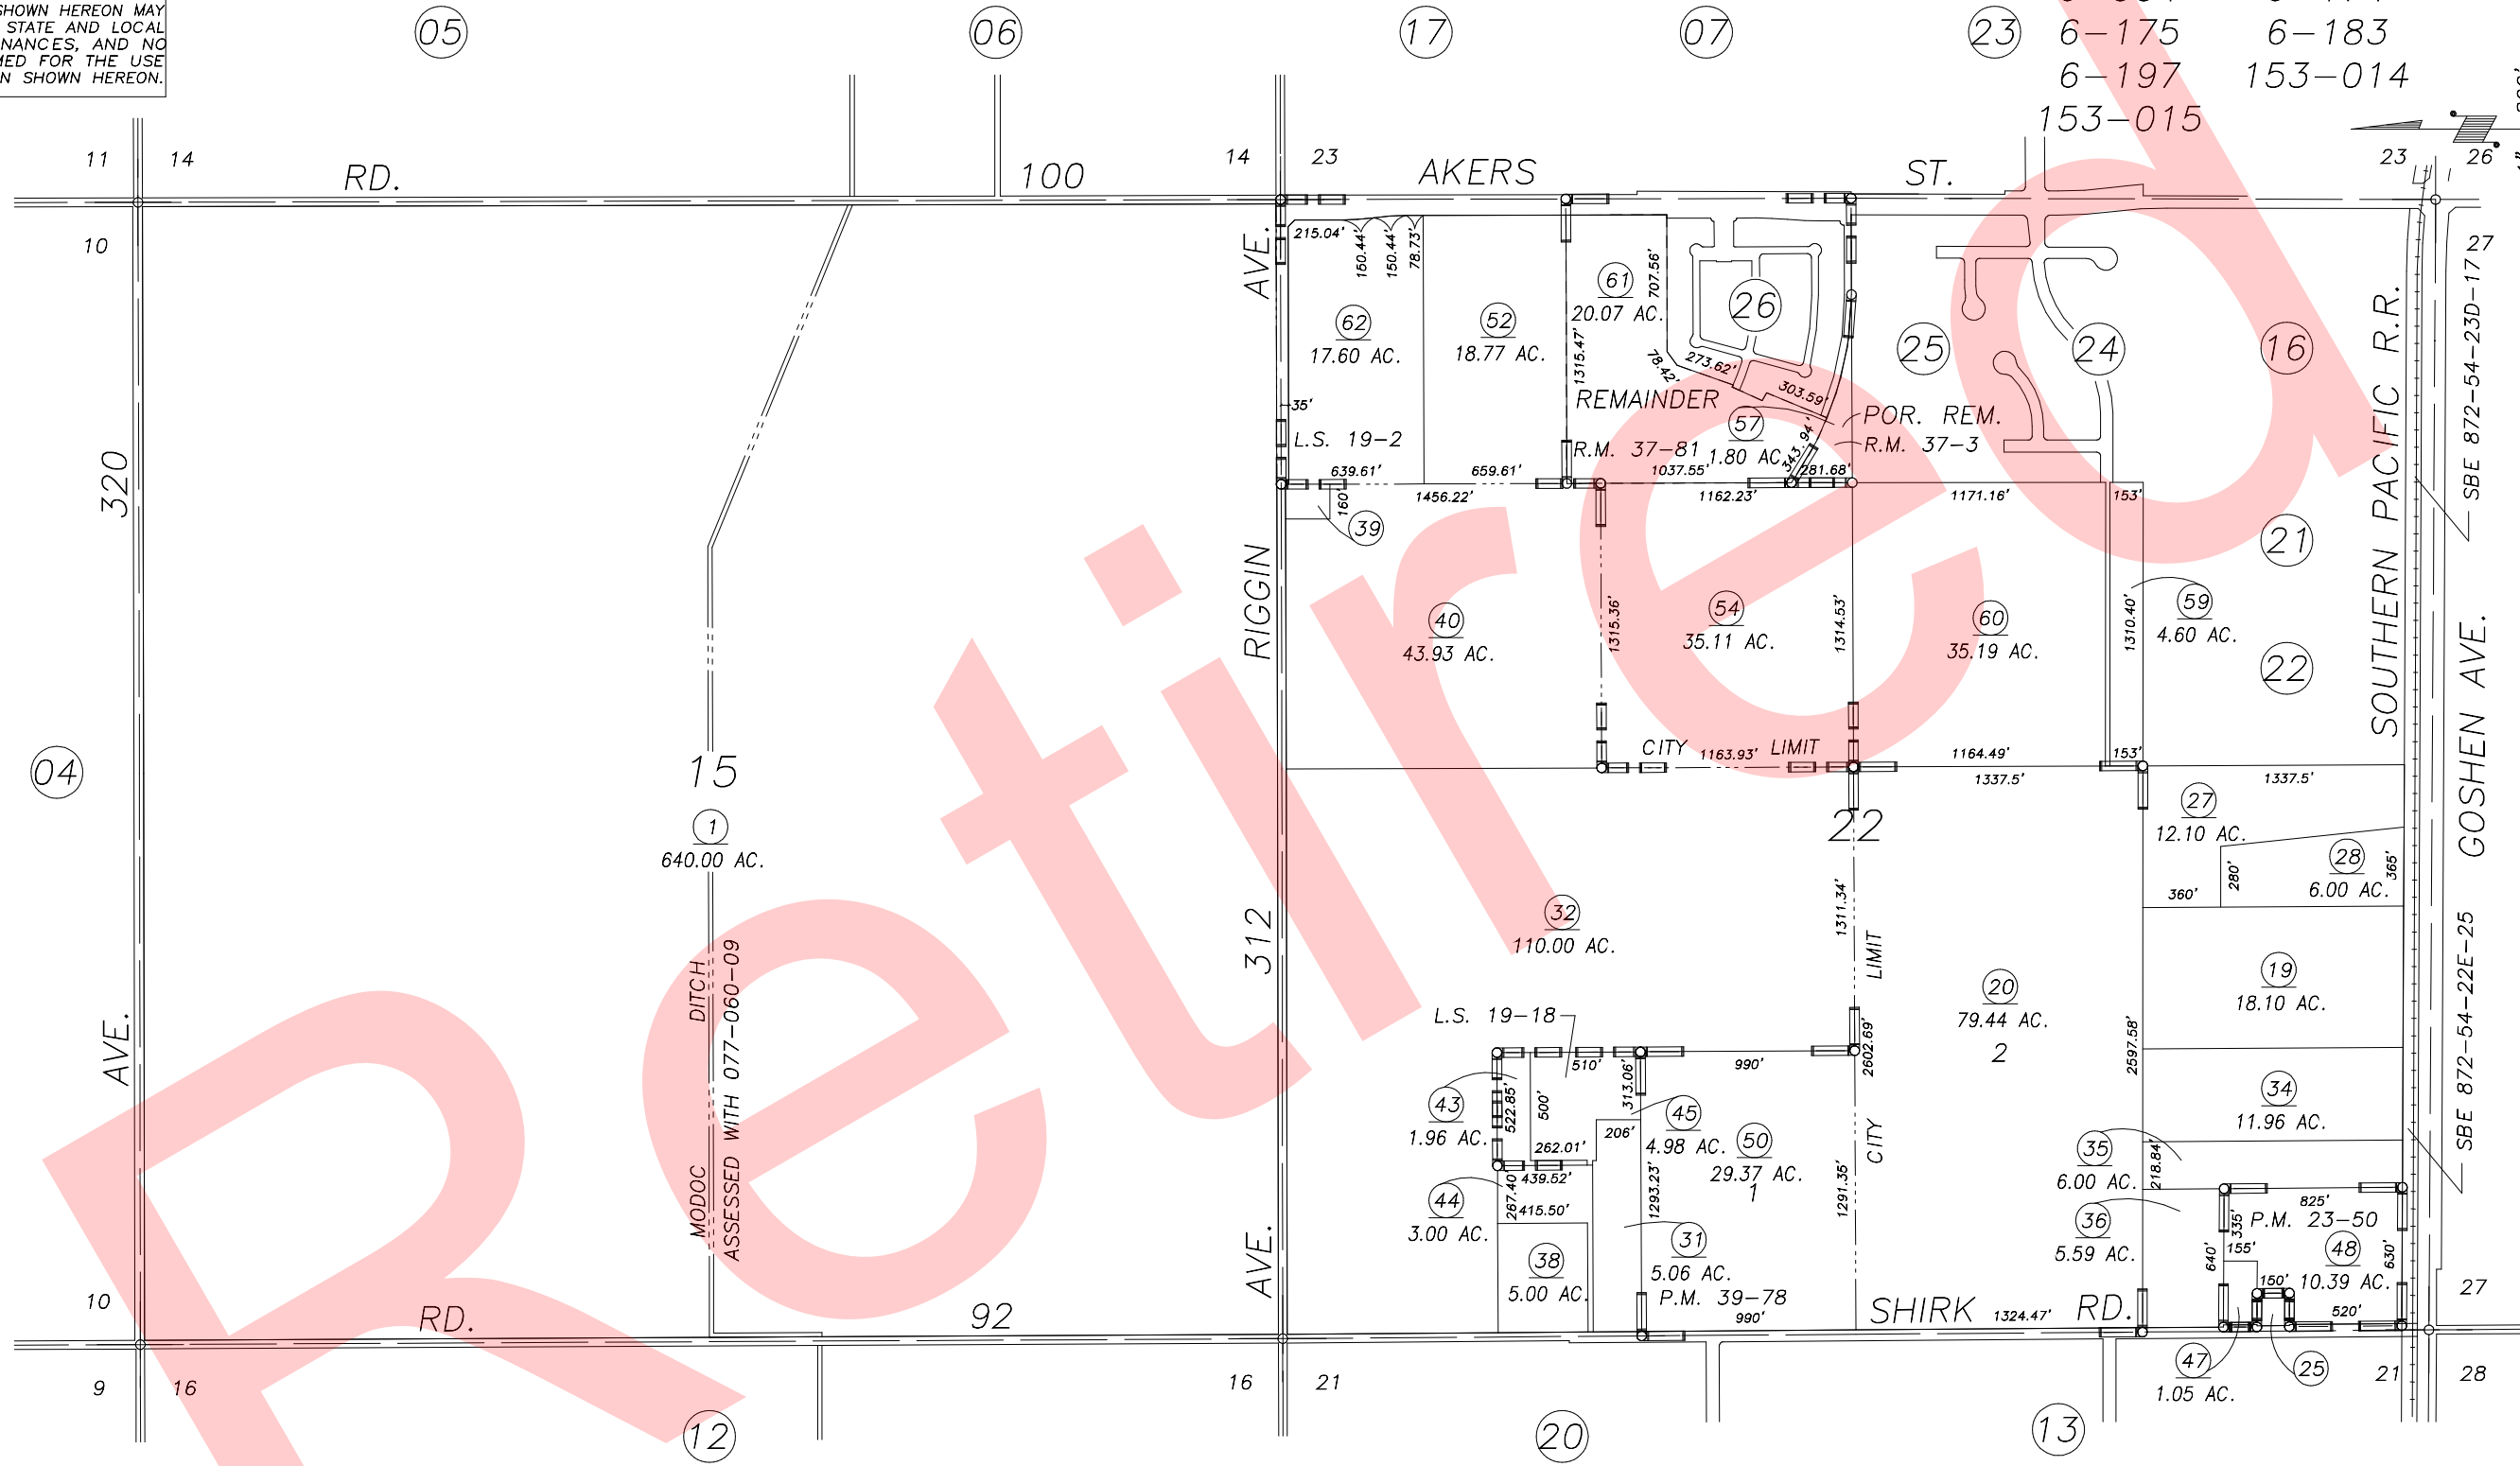


DISCLAIMER
 THIS MAP WAS PREPARED FOR LOCAL PROPERTY ASSESSMENT PURPOSES ONLY AND THE PARCELS SHOWN HEREON MAY NOT COMPLY WITH STATE AND LOCAL SUBDIVISION ORDINANCES, AND NO LIABILITY IS ASSUMED FOR THE USE OF THE INFORMATION SHOWN HEREON.

SECTION 15 & POR. SECTION 22, T.18S., R.24E., M.D.B.& M.

Tax Area Code 77-10

6-004 6-174
 6-175 6-183
 6-197 153-014
 153-015

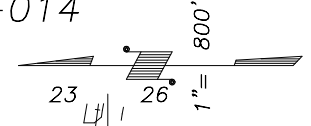

Bk. 85

DOC.	REVISION	DATE	BY
97-48539		5/18/98	KPT

PARCEL MAP 2249, P.M. 23-50
 PARCEL MAP 3875, P.M. 39-78
 RECORD OF SURVEY, L.S. 19-2
 RECORD OF SURVEY, L.S. 19-18
 POR. MARSEILLE SUB. NO.1, R.M. 37-3
 POR. RANCHO SANTA BARBARA PHASE 1, R.M. 37-81

CITY OF VISALIA
 ASSESSOR'S MAPS BK. 077 , PG. 10 .
 COUNTY OF TULARE, CALIF.

NOTE: Assessor's Block Numbers Shown in Ellipses
 Assessor's Parcel Numbers Shown in Circles