
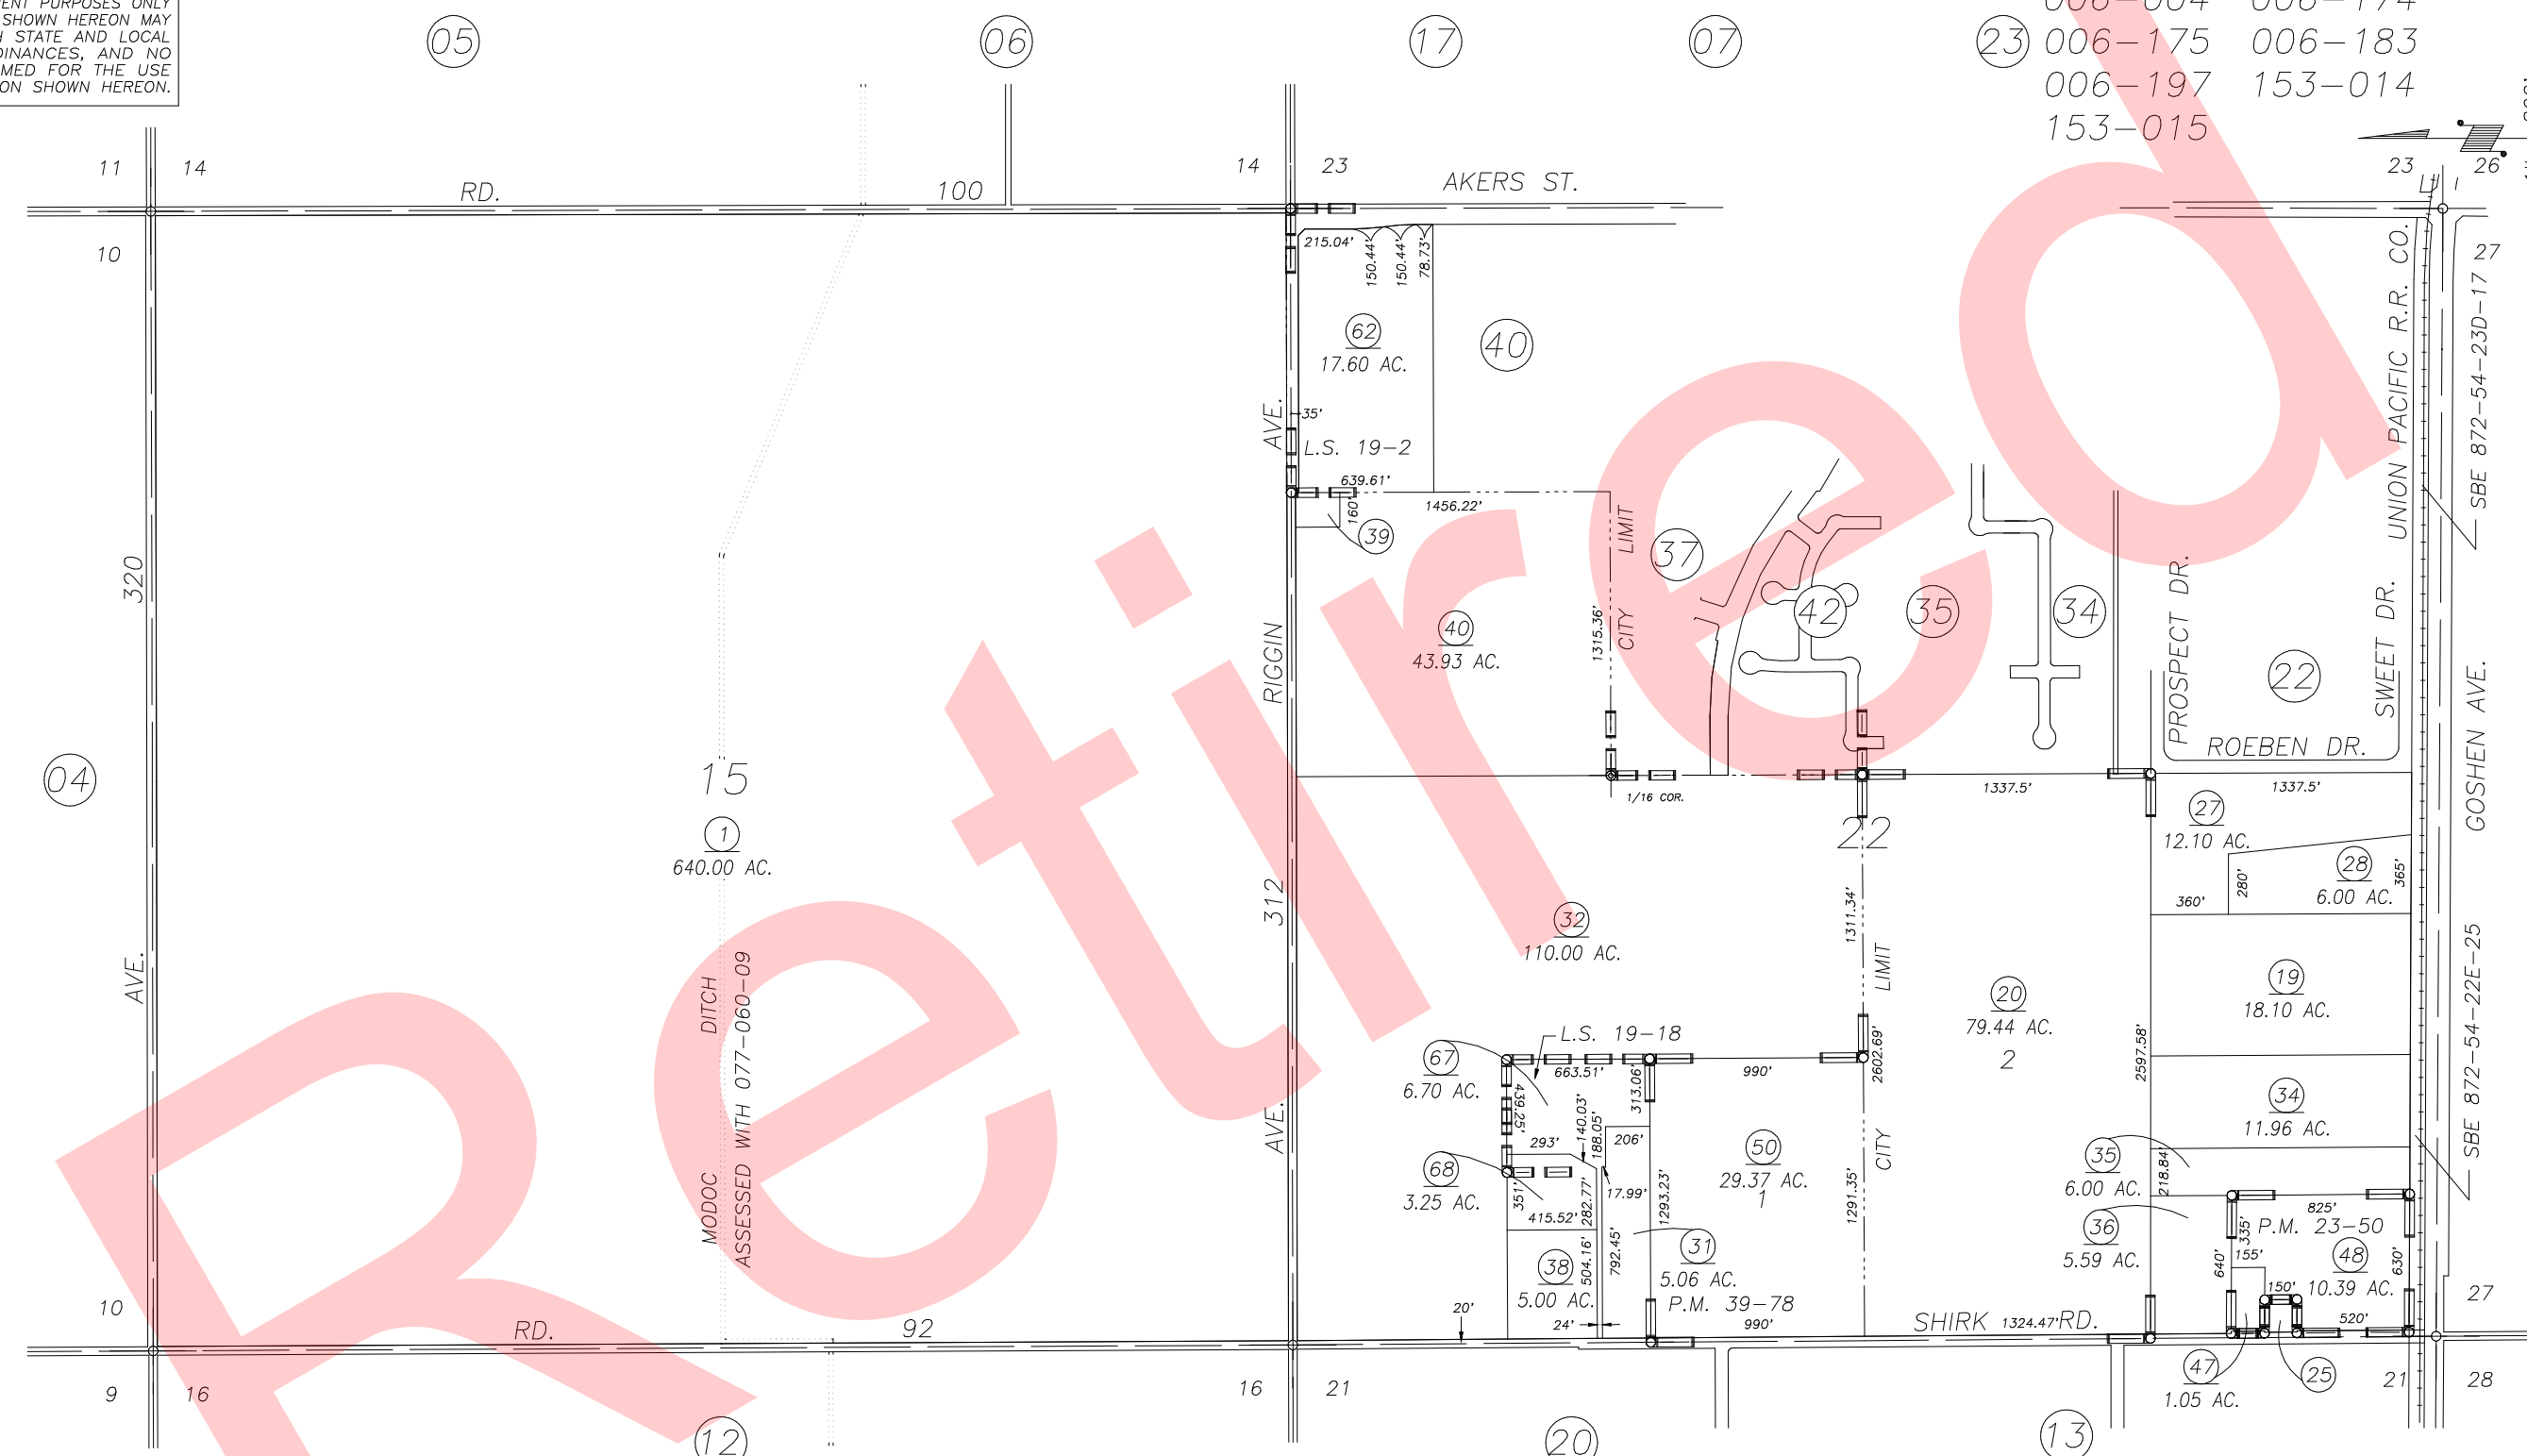


DISCLAIMER
 THIS MAP WAS PREPARED FOR LOCAL PROPERTY ASSESSMENT PURPOSES ONLY AND THE PARCELS SHOWN HEREON MAY NOT COMPLY WITH STATE AND LOCAL SUBDIVISION ORDINANCES, AND NO LIABILITY IS ASSUMED FOR THE USE OF THE INFORMATION SHOWN HEREON.

SEC.15 & 22, T.18S., R.24E., M.D.B.&M.

Tax Area Code 077-10

006-004 006-174
 006-175 006-183
 006-197 153-014
 153-015

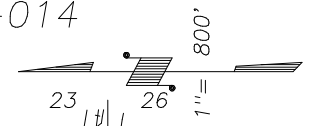

PARCEL MAP 2249, P.M. 23-50
 PARCEL MAP 3875, P.M. 39-78
 RECORD OF SURVEY, L.S. 19-2
 RECORD OF SURVEY, L.S. 19-18
 POR. MARSEILLE SUB. NO.1, R.M. 37-3

CITY OF VISALIA
 ASSESSOR'S MAPS BK. 077 , PG. 10
 COUNTY OF TULARE, CALIFORNIA, U.S.A.

NOTE: Assessor's Parcel Numbers Shown in Circles
 Assessor's Block Numbers Shown in Ellipses

1	123	2002-0070525	12/17/2002	RJL
		REVISION	DATE	TECH