


DISCLAIMER
 THIS MAP WAS PREPARED FOR LOCAL PROPERTY ASSESSMENT PURPOSES ONLY AND THE PARCELS SHOWN HEREON MAY NOT COMPLY WITH STATE AND LOCAL SUBDIVISION ORDINANCES, AND NO LIABILITY IS ASSUMED FOR THE USE OF THE INFORMATION SHOWN HEREON.

SEC.15 & 22, T.18S., R.24E., M.D.B.&M.

Tax Area Code 077-10
 006-004 006-174
 006-175 006-183
 006-197 153-014
 153-015

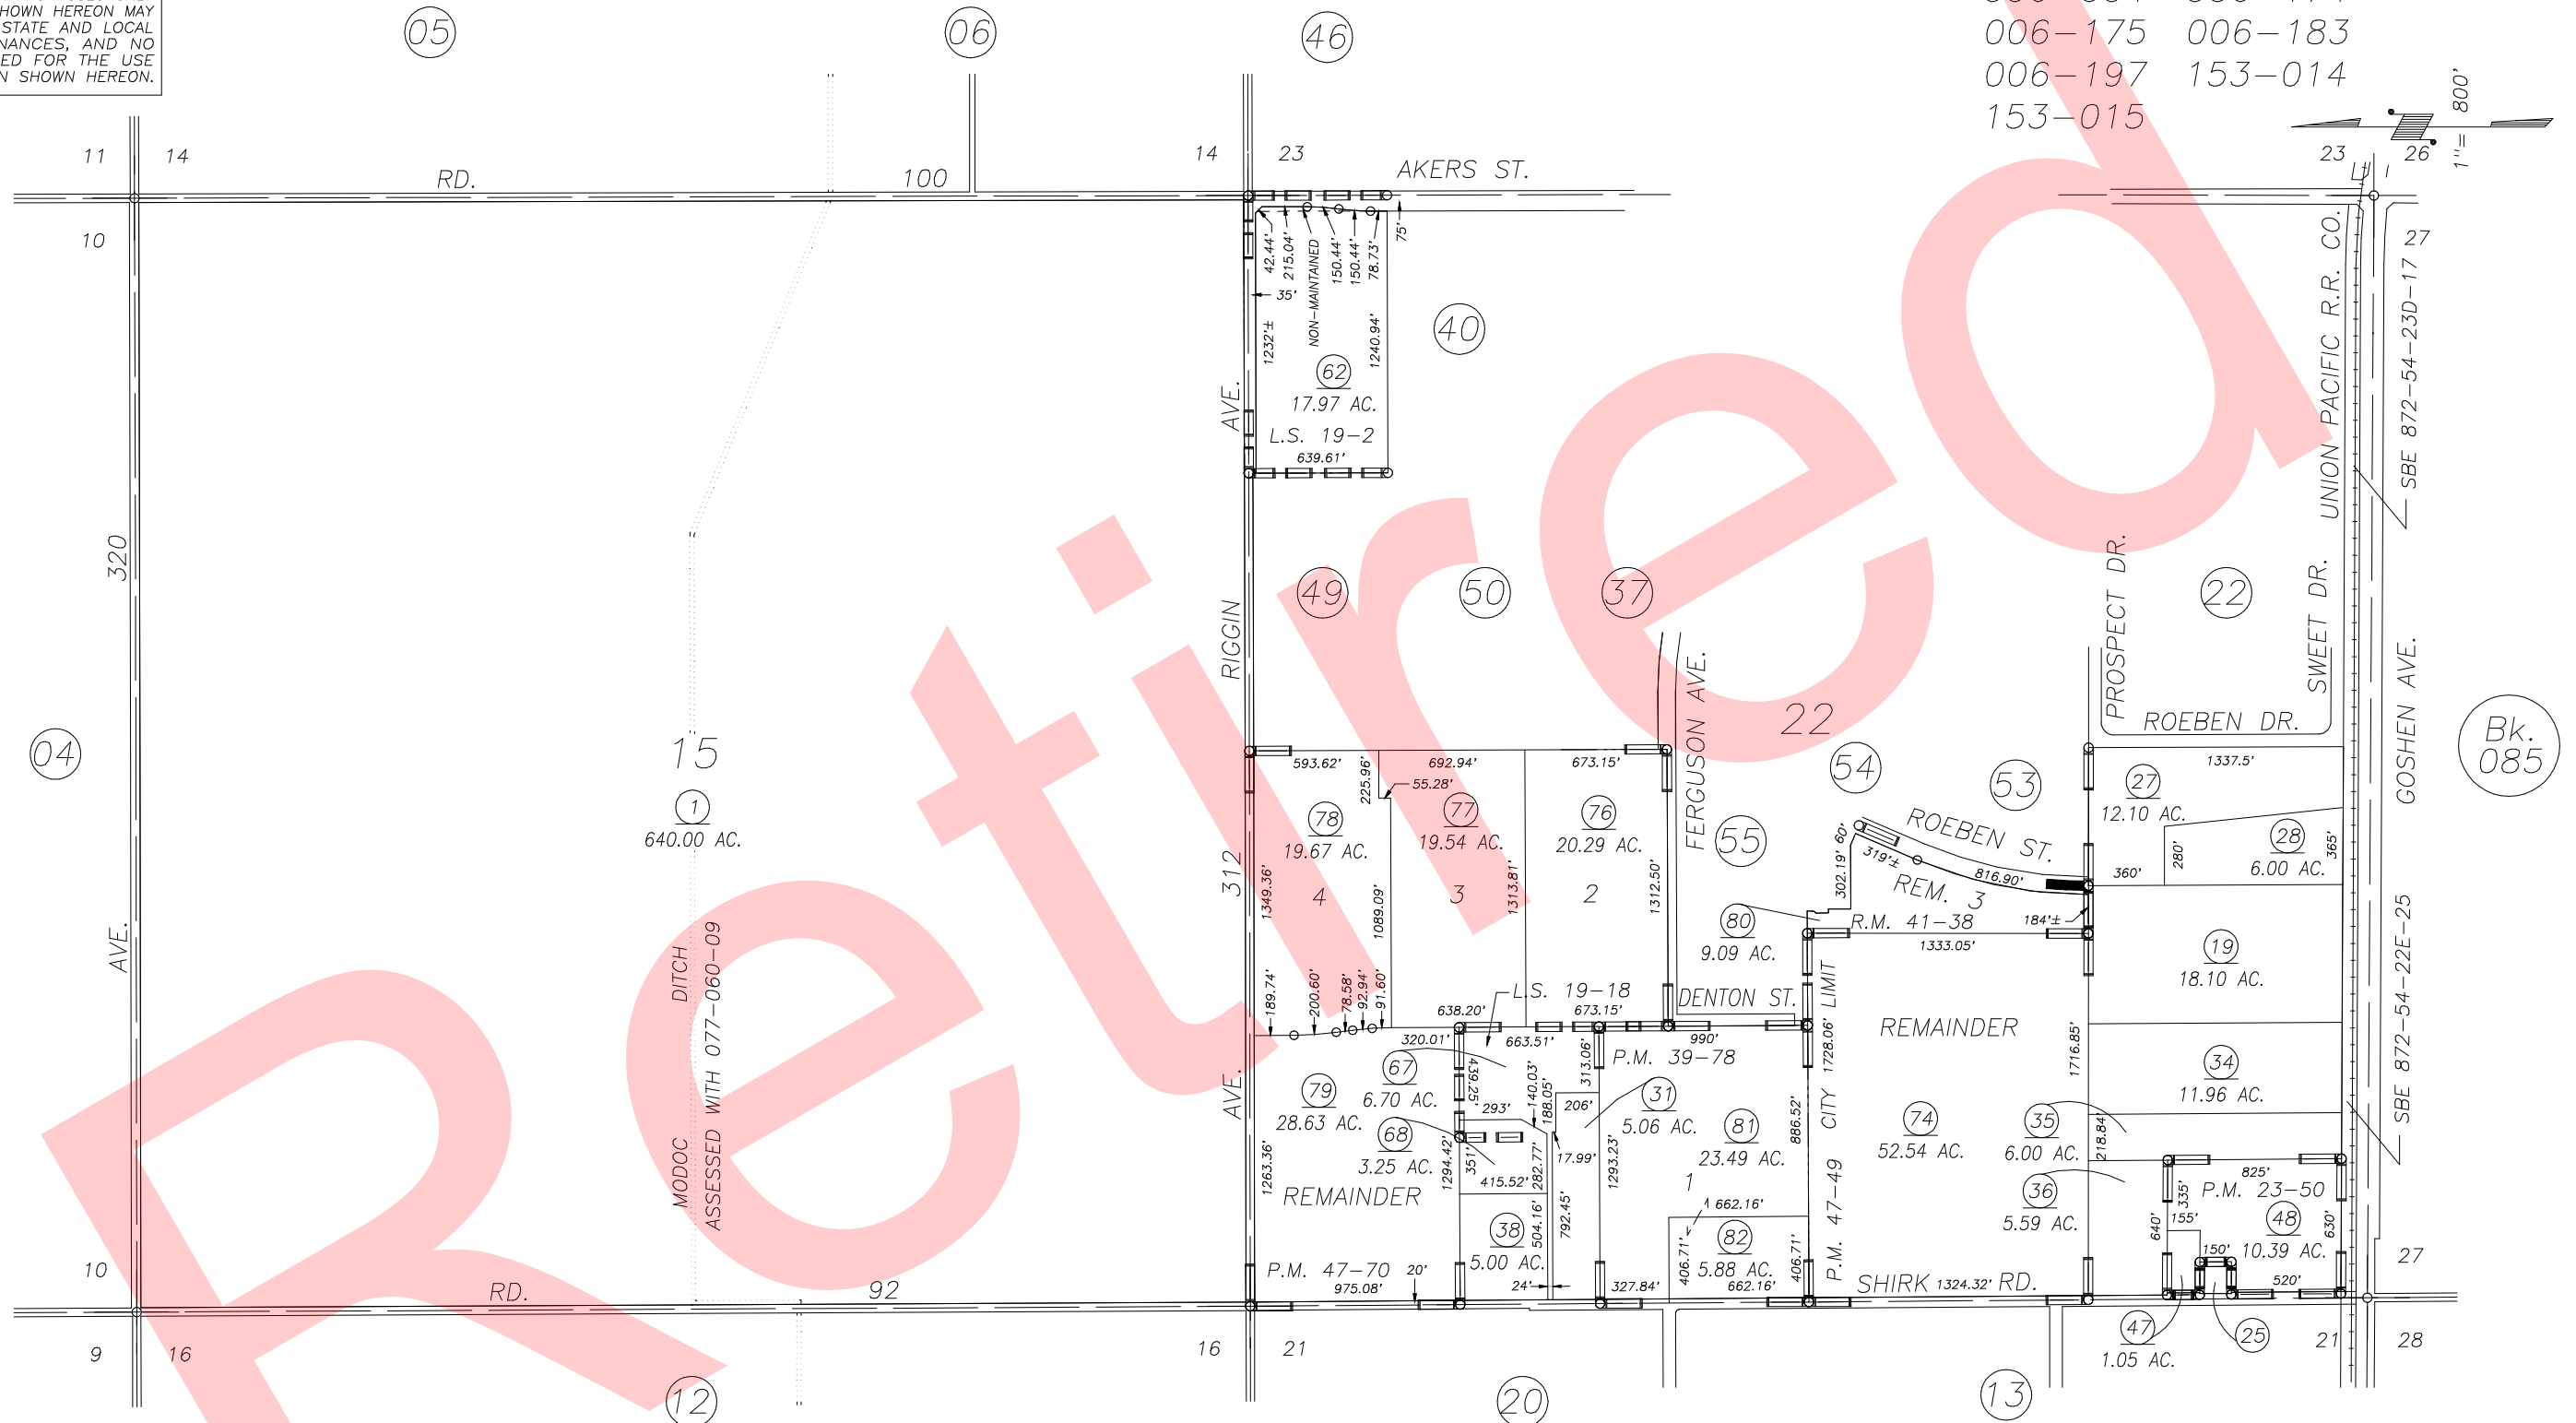

PARCEL MAP 2249, P.M. 23-50
 PARCEL MAP 3875, P.M. 39-78
 RECORD OF SURVEY, L.S. 19-2
 RECORD OF SURVEY, L.S. 19-18
 PARCEL MAP 4644, P.M. 47-49
 PARCEL MAP 4665, P.M. 47-70
 EAGLE CREEK NO. 1, R.M. 41-38

CITY OF VISALIA
 ASSESSOR'S MAPS BK. 077 , PG. 10
 COUNTY OF TULARE, CALIFORNIA, U.S.A.

NOTE: Assessor's Parcel Numbers Shown in Circles ① ② ③ ④ ⑤ ⑥ ⑦ ⑧ ⑨ ⑩ ⑪ ⑫ ⑬ ⑭ ⑮ ⑯ ⑰ ⑱ ⑲ ⑳ ㉑ ㉒ ㉓ ㉔ ㉕ ㉖ ㉗ ㉘ ㉙ ㉚ ㉛ ㉜ ㉝ ㉞ ㉟ ㊱ ㊲ ㊳ ㊴ ㊵ ㊶ ㊷ ㊸ ㊹ ㊺ ㊻ ㊼ ㊽ ㊾ ㊿

2005-0035536	10/13/2005	CBT
REVISION	DATE	TECH