



DISCLAIMER
 THIS MAP WAS PREPARED FOR LOCAL PROPERTY ASSESSMENT PURPOSES ONLY AND THE PARCELS SHOWN HEREON MAY NOT COMPLY WITH STATE AND LOCAL SUBDIVISION ORDINANCES, AND NO LIABILITY IS ASSUMED FOR THE USE OF THE INFORMATION SHOWN HEREON.

SEC.15 & 22, T.18S., R.24E., M.D.B.&M.

Tax Area Code

077-10

006-004 006-062 006-115
 006-122 006-175 006-183
 006-197 006-209 006-215
 006-225 153-014

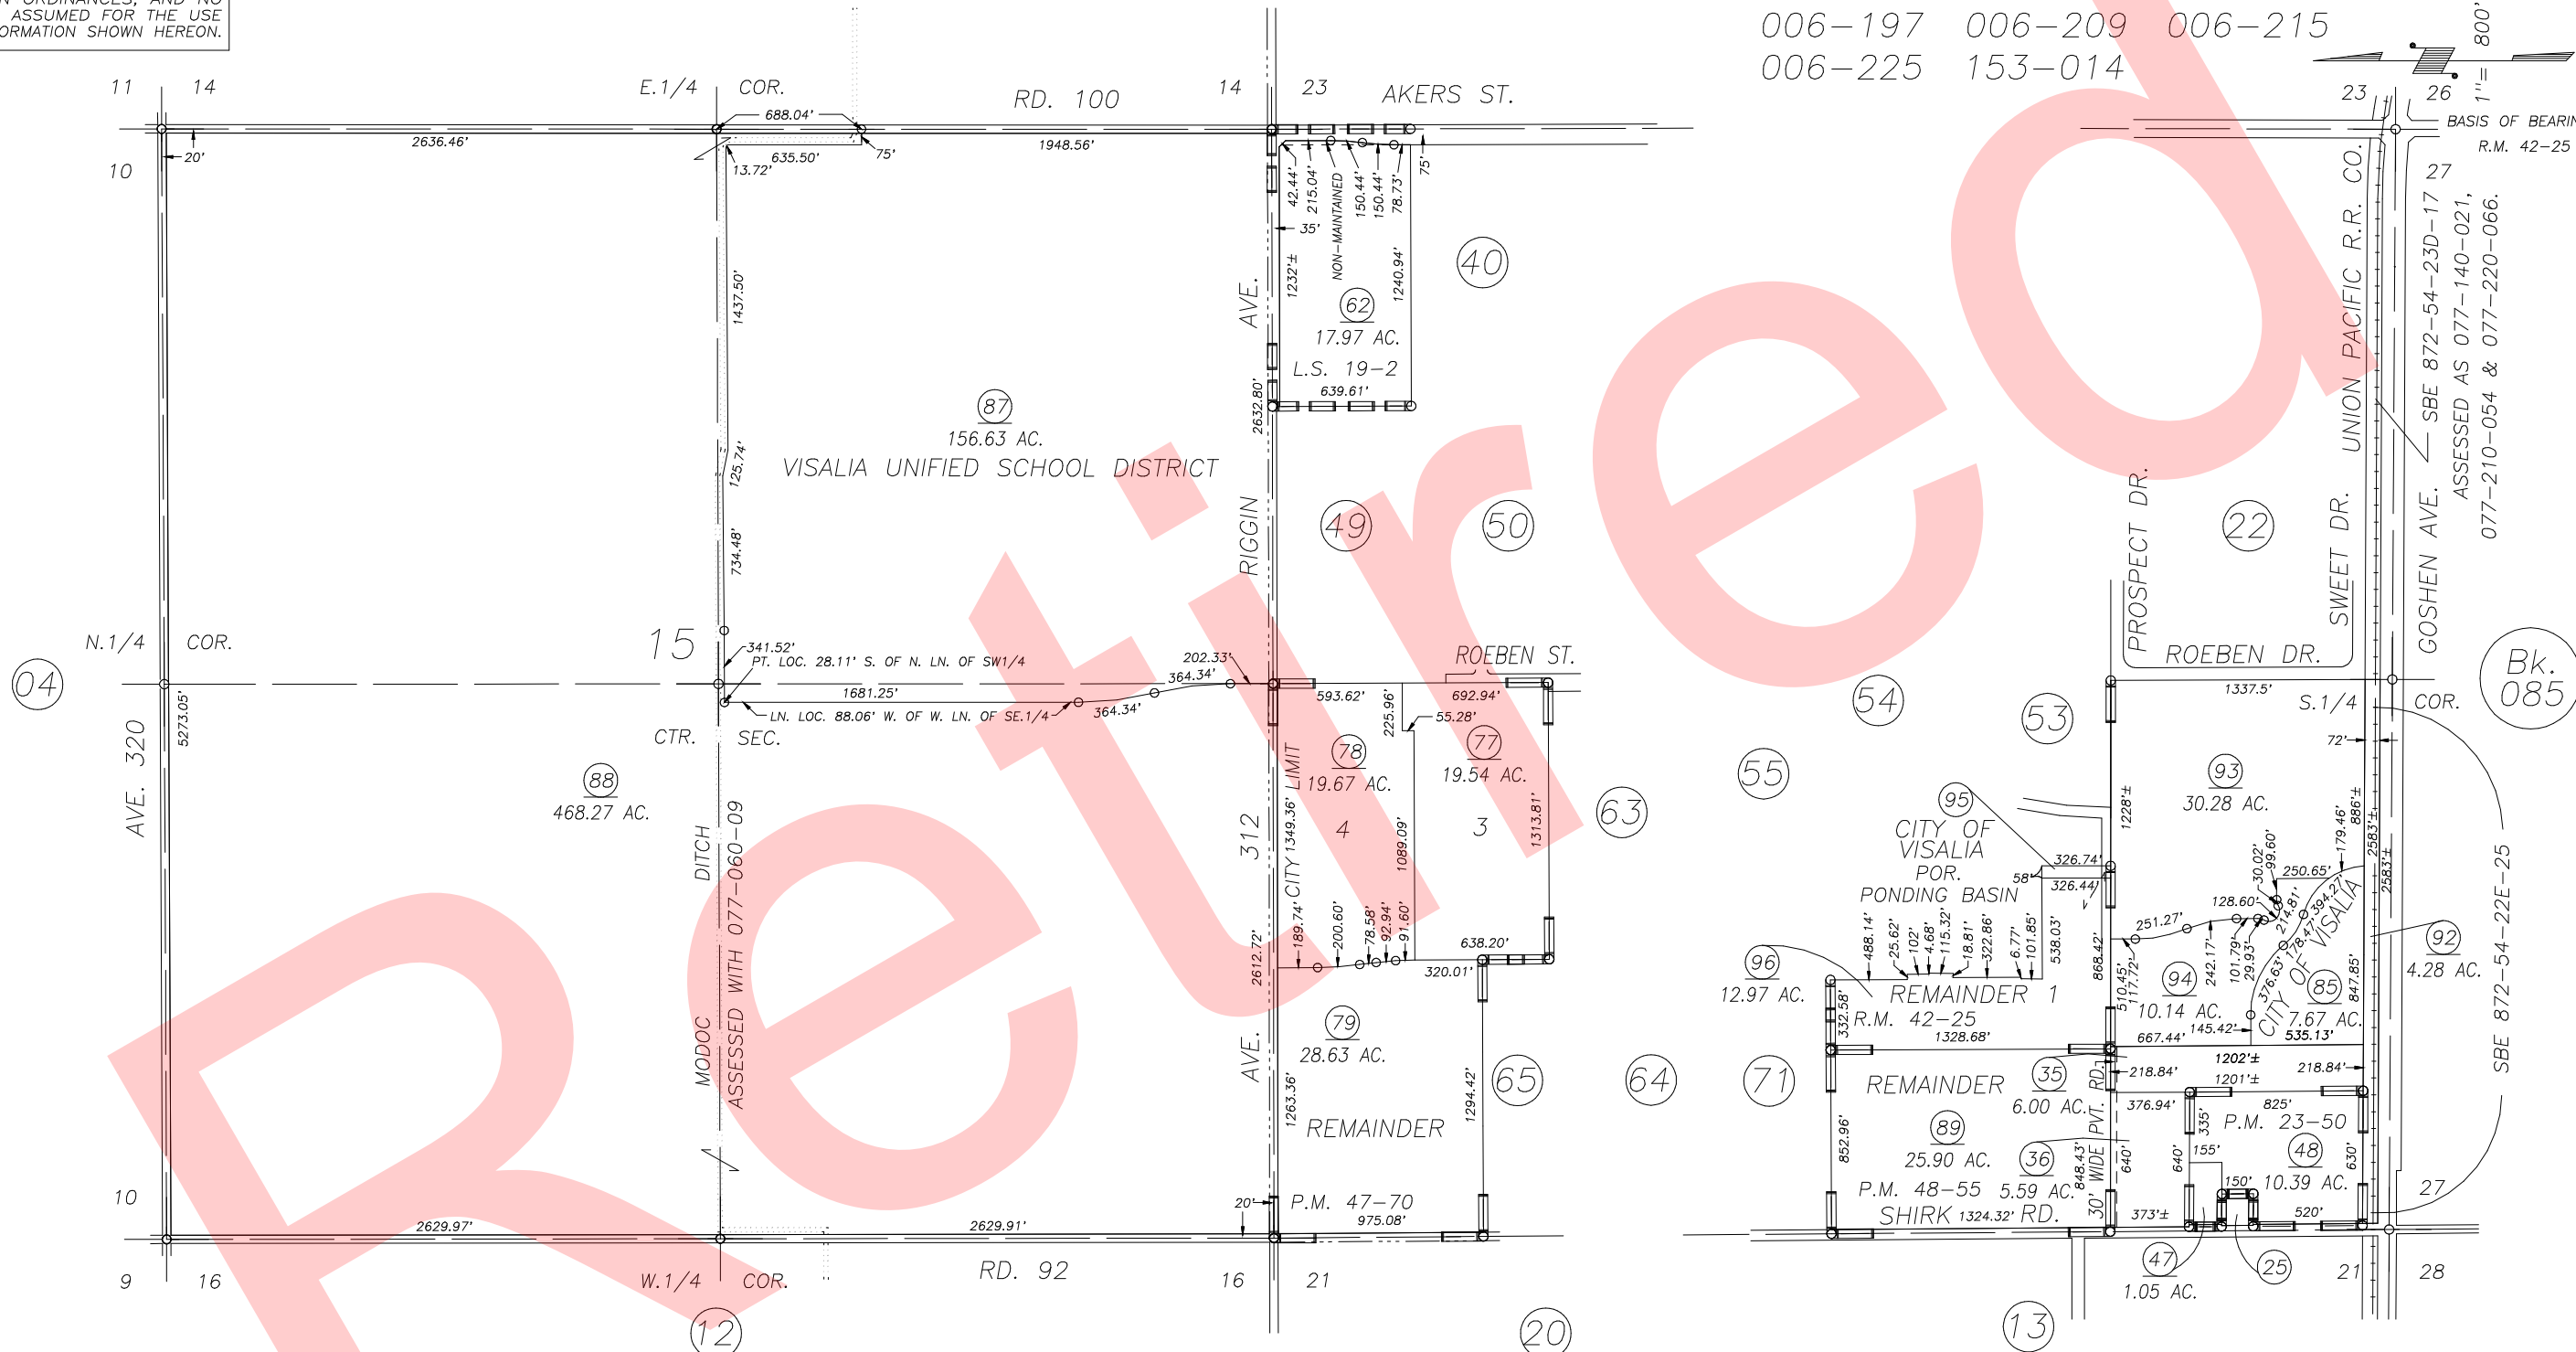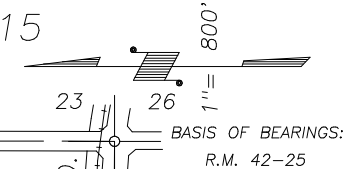

PARCEL MAP 2249, P.M. 23-50
 POR. EAGLE CREEK NO. 1, R.M. 41-38
 RECORD OF SURVEY, L.S. 19-2
 POR. PARCEL MAP 4665, P.M. 47-70
 PARCEL MAP NO. 4750, P.M. 48-55
 POR. EAGLE CREEK NO. 2, R.M. 42-25

VICINITY OF VISALIA
 ASSESSOR'S MAPS BK. 077, PG. 10
 COUNTY OF TULARE, CALIFORNIA, U.S.A.

NOTE: Assessor's Parcel Numbers Shown in Circles 1 123
 Assessor's Block Numbers Shown in Elipses

2006-0075969	02/21/2008	ASG
REVISION	DATE	TECH