




**DISCLAIMER**  
 THIS MAP WAS PREPARED FOR LOCAL PROPERTY ASSESSMENT PURPOSES ONLY AND THE PARCELS SHOWN HEREON MAY NOT COMPLY WITH STATE AND LOCAL SUBDIVISION ORDINANCES, AND NO LIABILITY IS ASSUMED FOR THE USE OF THE INFORMATION SHOWN HEREON.

SEC.15 & 22, T.18S., R.24E., M.D.B.&M.

Tax Area Code

077-10

006-004 006-062 006-115  
 006-122 006-175 006-183  
 006-197 006-209 006-215  
 006-225 153-014

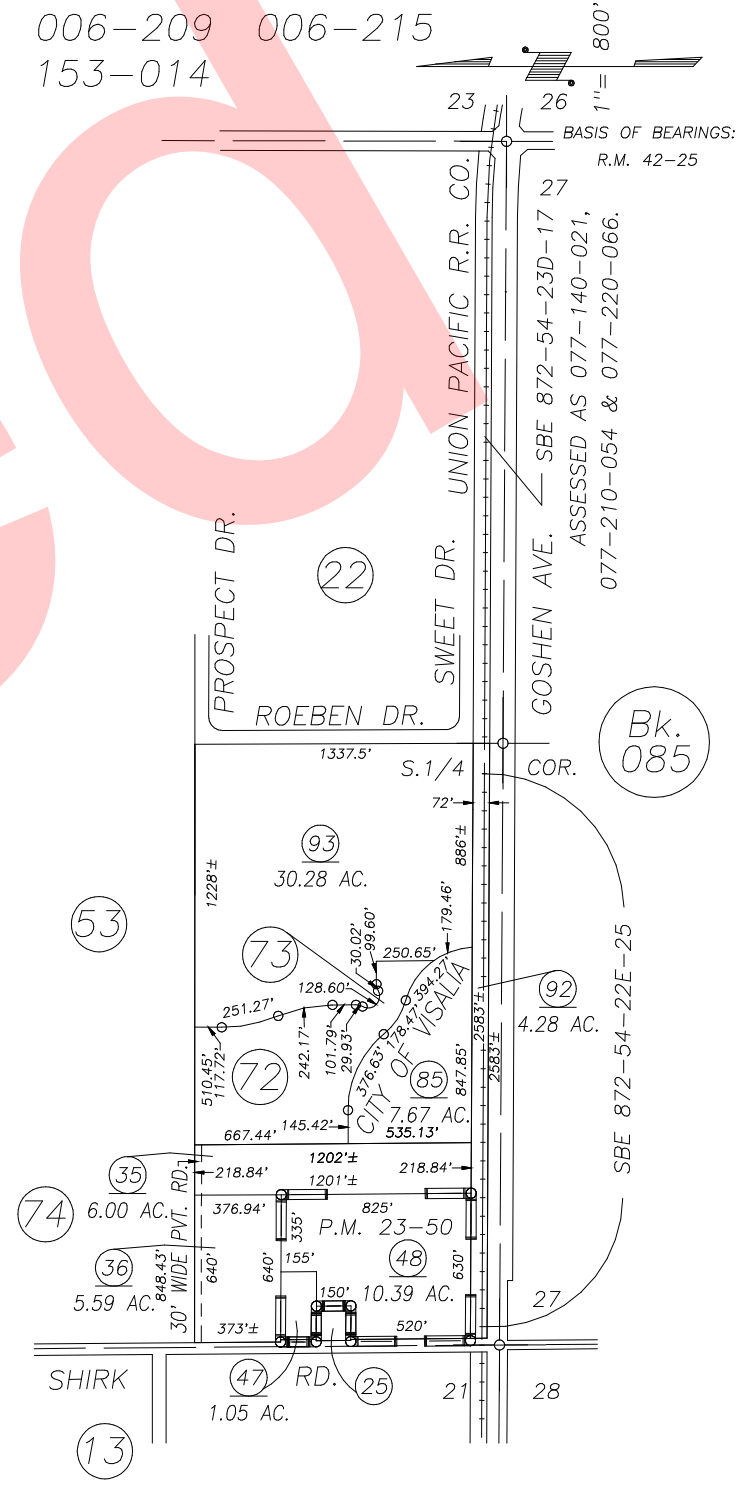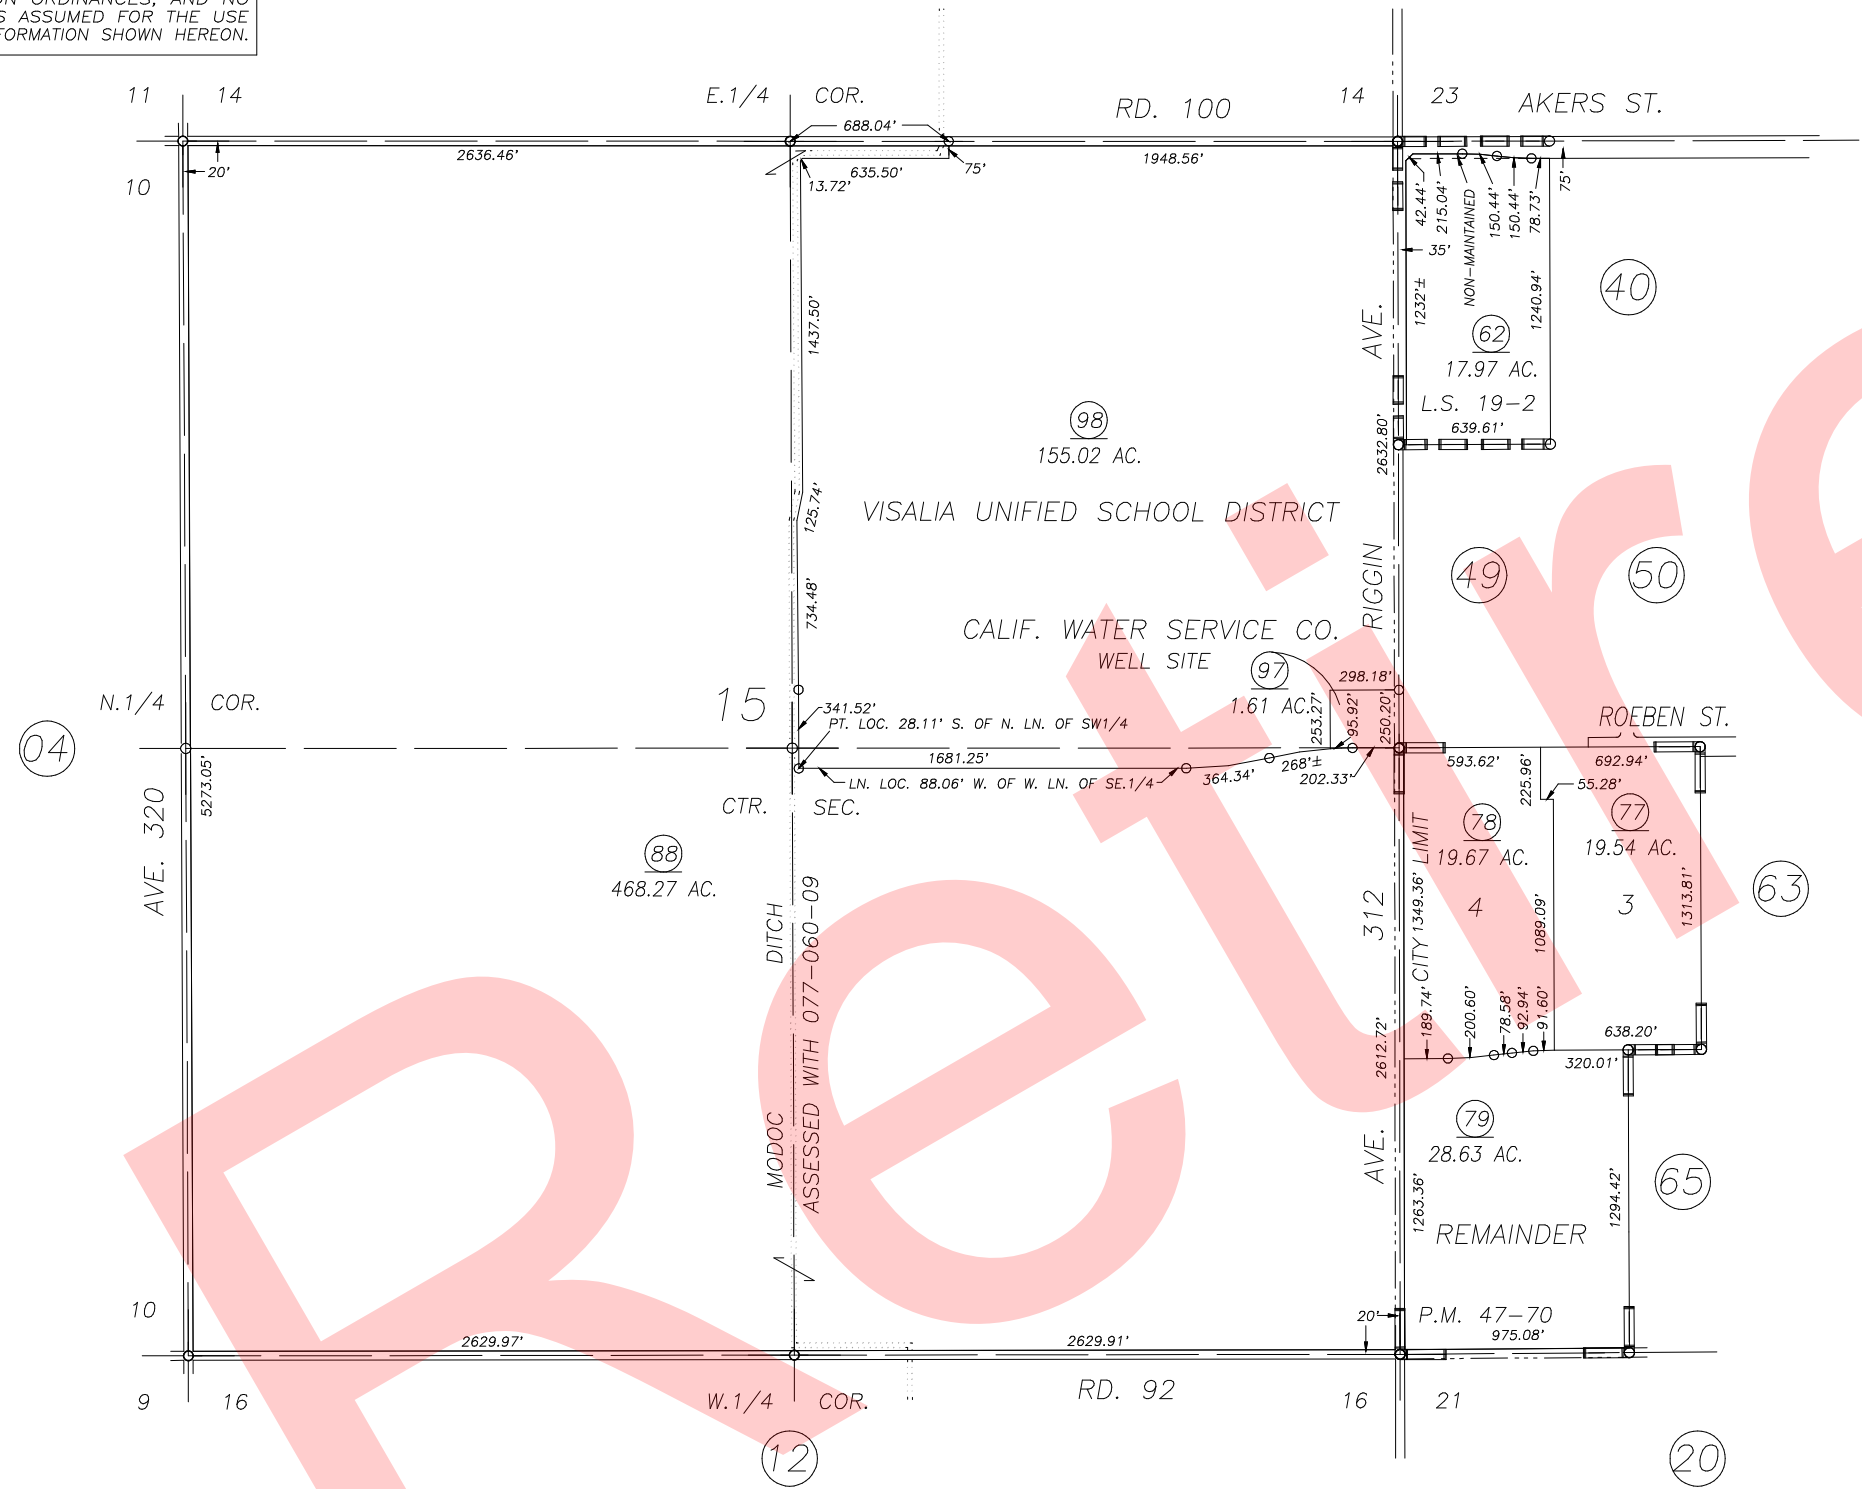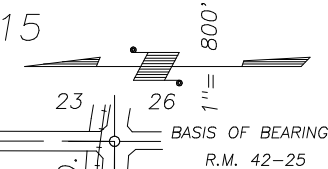

PARCEL MAP 2249, P.M. 23-50  
 POR. EAGLE CREEK NO. 1, R.M. 41-38  
 RECORD OF SURVEY, L.S. 19-2  
 POR. PARCEL MAP 4665, P.M. 47-70

VICINITY OF VISALIA  
 ASSESSOR'S MAPS BK. 077, PG. 10  
 COUNTY OF TULARE, CALIFORNIA, U.S.A.

NOTE: Assessor's Parcel Numbers Shown in Circles ① 123  
 Assessor's Block Numbers Shown in Ellipses ① 123

2007-0110964	07/15/2008	MLC
REVISION	DATE	TECH