



DISCLAIMER
 THIS MAP WAS PREPARED FOR LOCAL PROPERTY ASSESSMENT PURPOSES ONLY AND THE PARCELS SHOWN HEREON MAY NOT COMPLY WITH STATE AND LOCAL SUBDIVISION ORDINANCES, AND NO LIABILITY IS ASSUMED FOR THE USE OF THE INFORMATION SHOWN HEREON.

SEC. 15 & 22, T. 18S., R. 24E., M.D.B. & M.

Tax Area Code

077-10

153-014 006-183
 006-175 006-115
 006-215 006-209

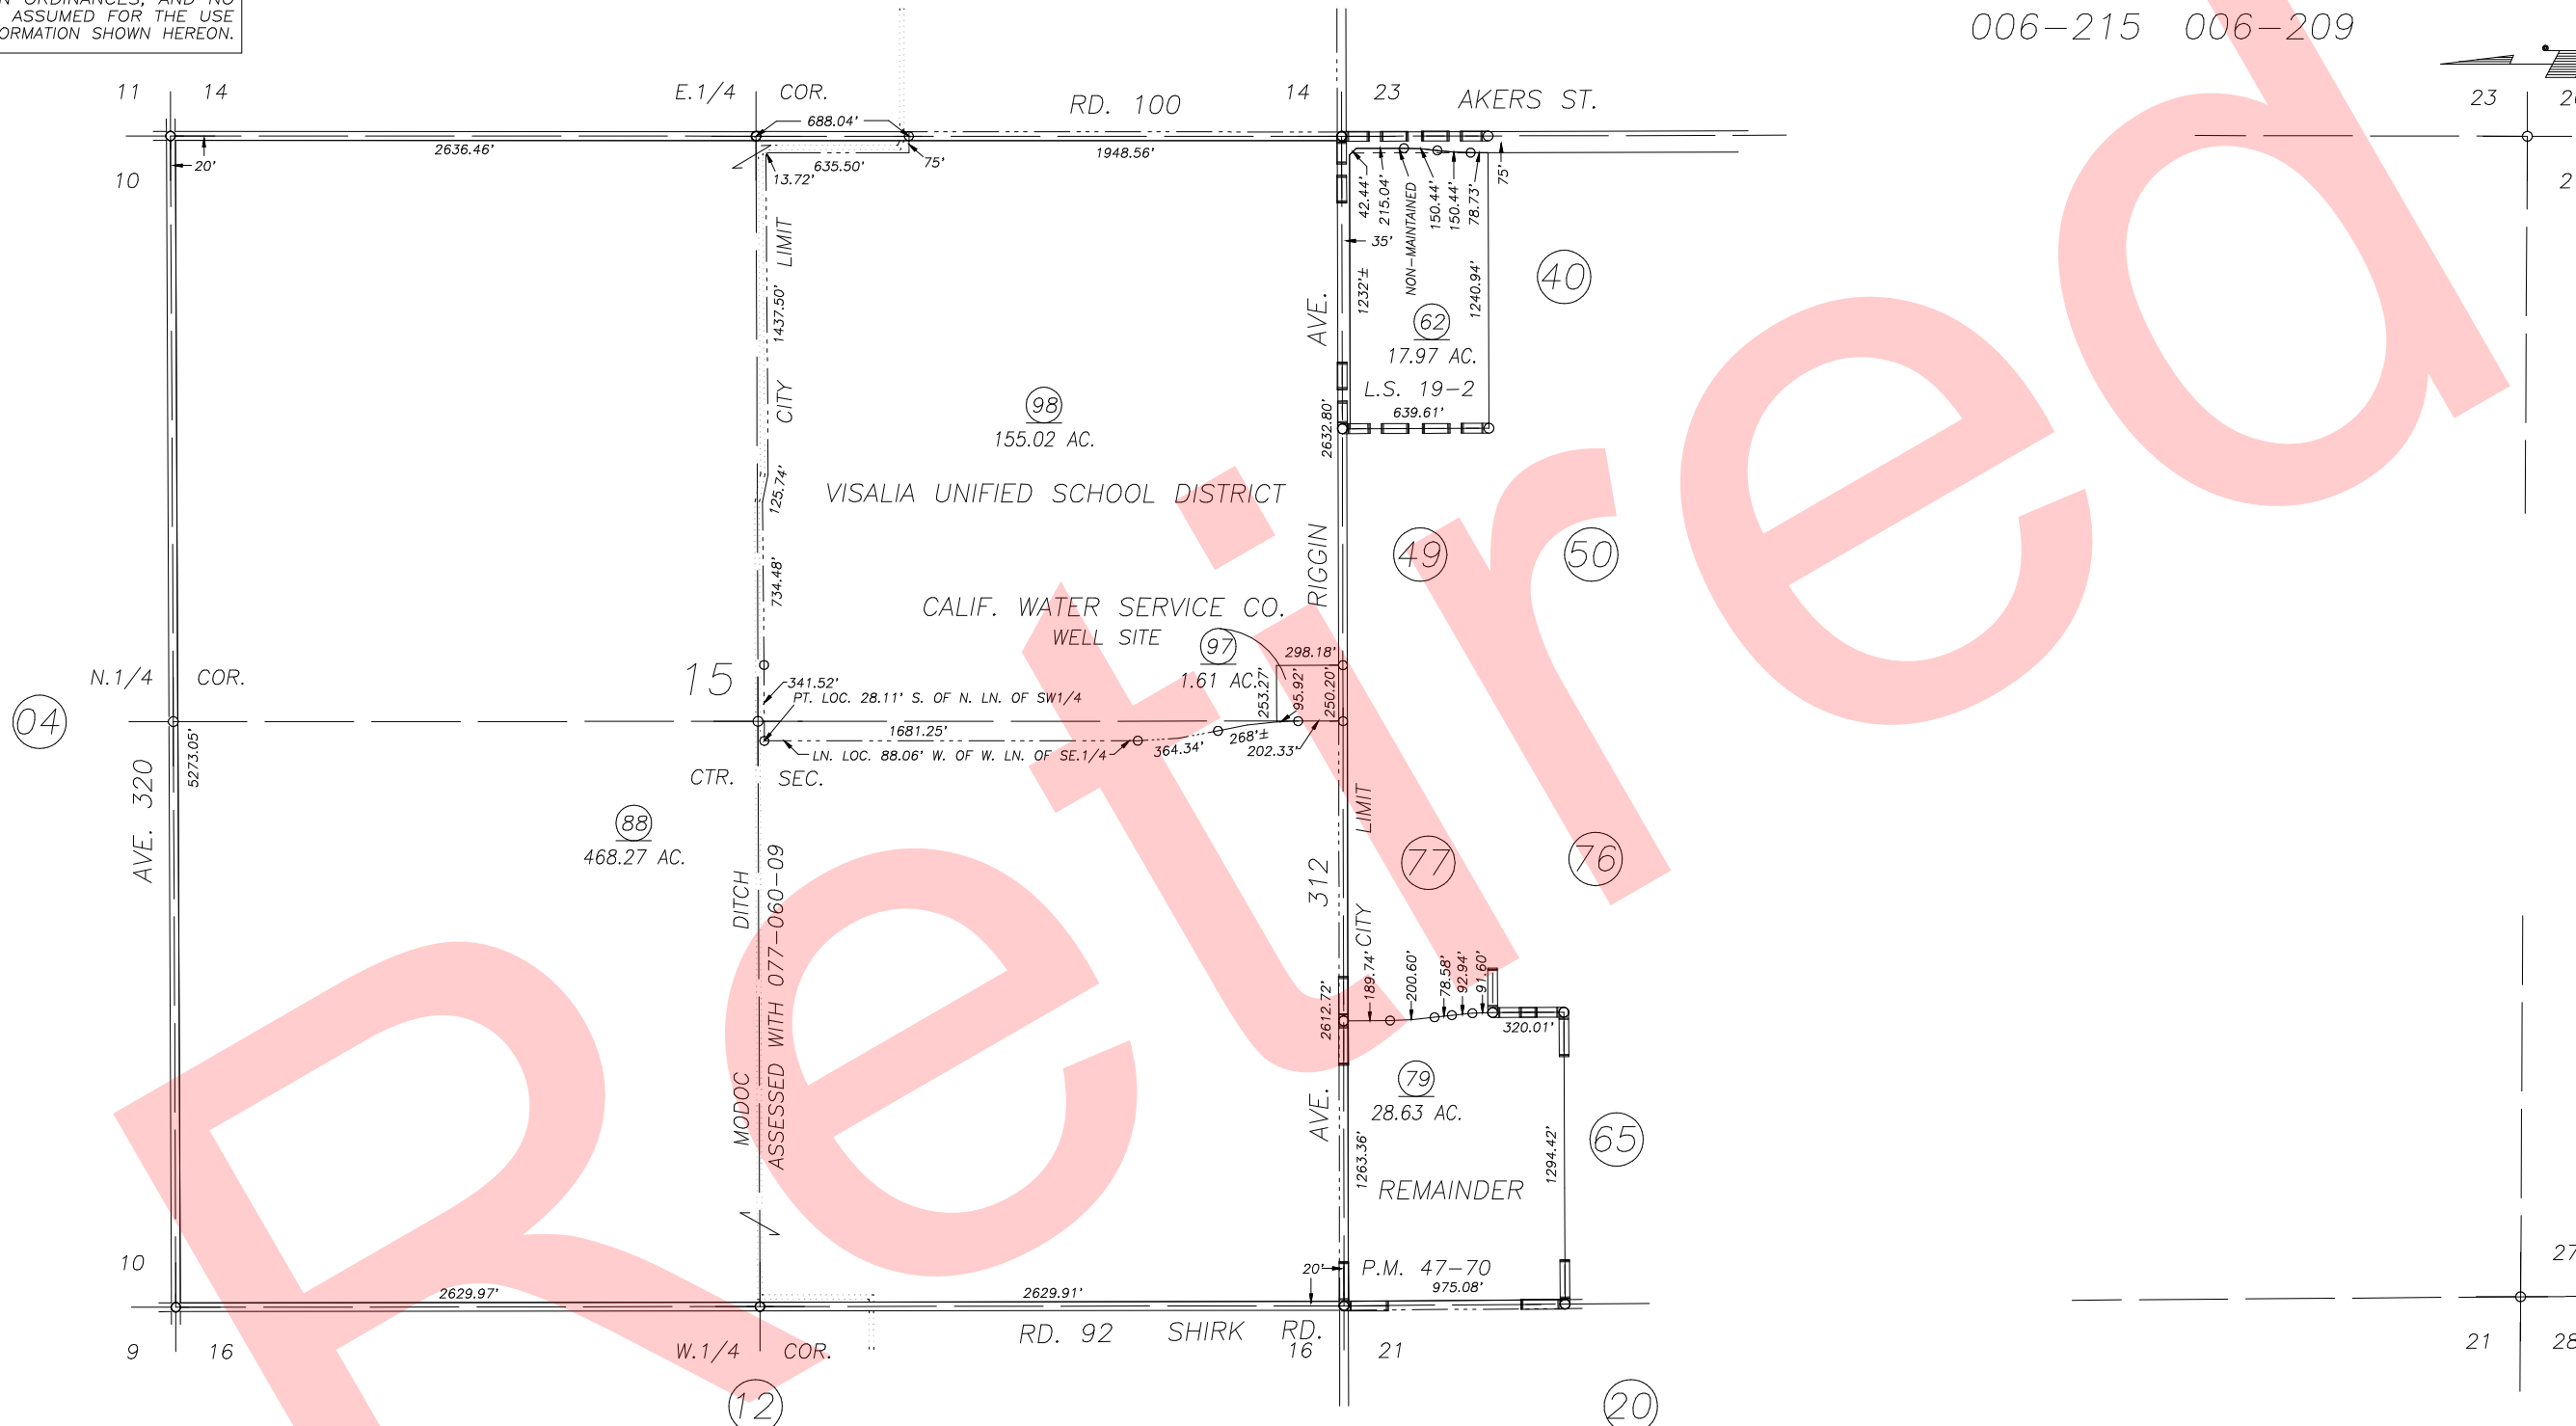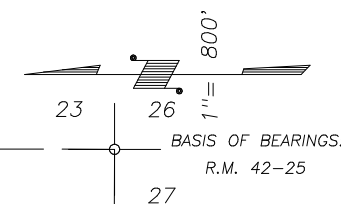

Bk. 085

POR RECORD OF SURVEY, L.S. 19-2
 POR. PARCEL MAP 4665, P.M. 47-70

VICINITY OF VISALIA
 ASSESSOR'S MAPS BK. 077 , PG. 10
 COUNTY OF TULARE, CALIFORNIA, U.S.A.

NOTE: Assessor's Parcel Numbers Shown in Circles ① ⑩ ⑫ ⑬
 Assessor's Block Numbers Shown in Elipses

2011-0001137	07/17/2012	CMB
REVISION	DATE	TECH