

SEC.15 & 22, T.18S., R.24E., M.D.B.&M.

Tax Area Code


077-10

**DISCLAIMER**  
 THIS MAP WAS PREPARED FOR LOCAL PROPERTY ASSESSMENT PURPOSES ONLY AND THE PARCELS SHOWN HEREON MAY NOT COMPLY WITH STATE AND LOCAL SUBDIVISION ORDINANCES, AND NO LIABILITY IS ASSUMED FOR THE USE OF THE INFORMATION SHOWN HEREON. R & T CODE SEC. 327, 408.3, ETC.

006-175 006-183  
 006-209 153-014



BASIS OF BEARINGS:  
 R.M. 42-25

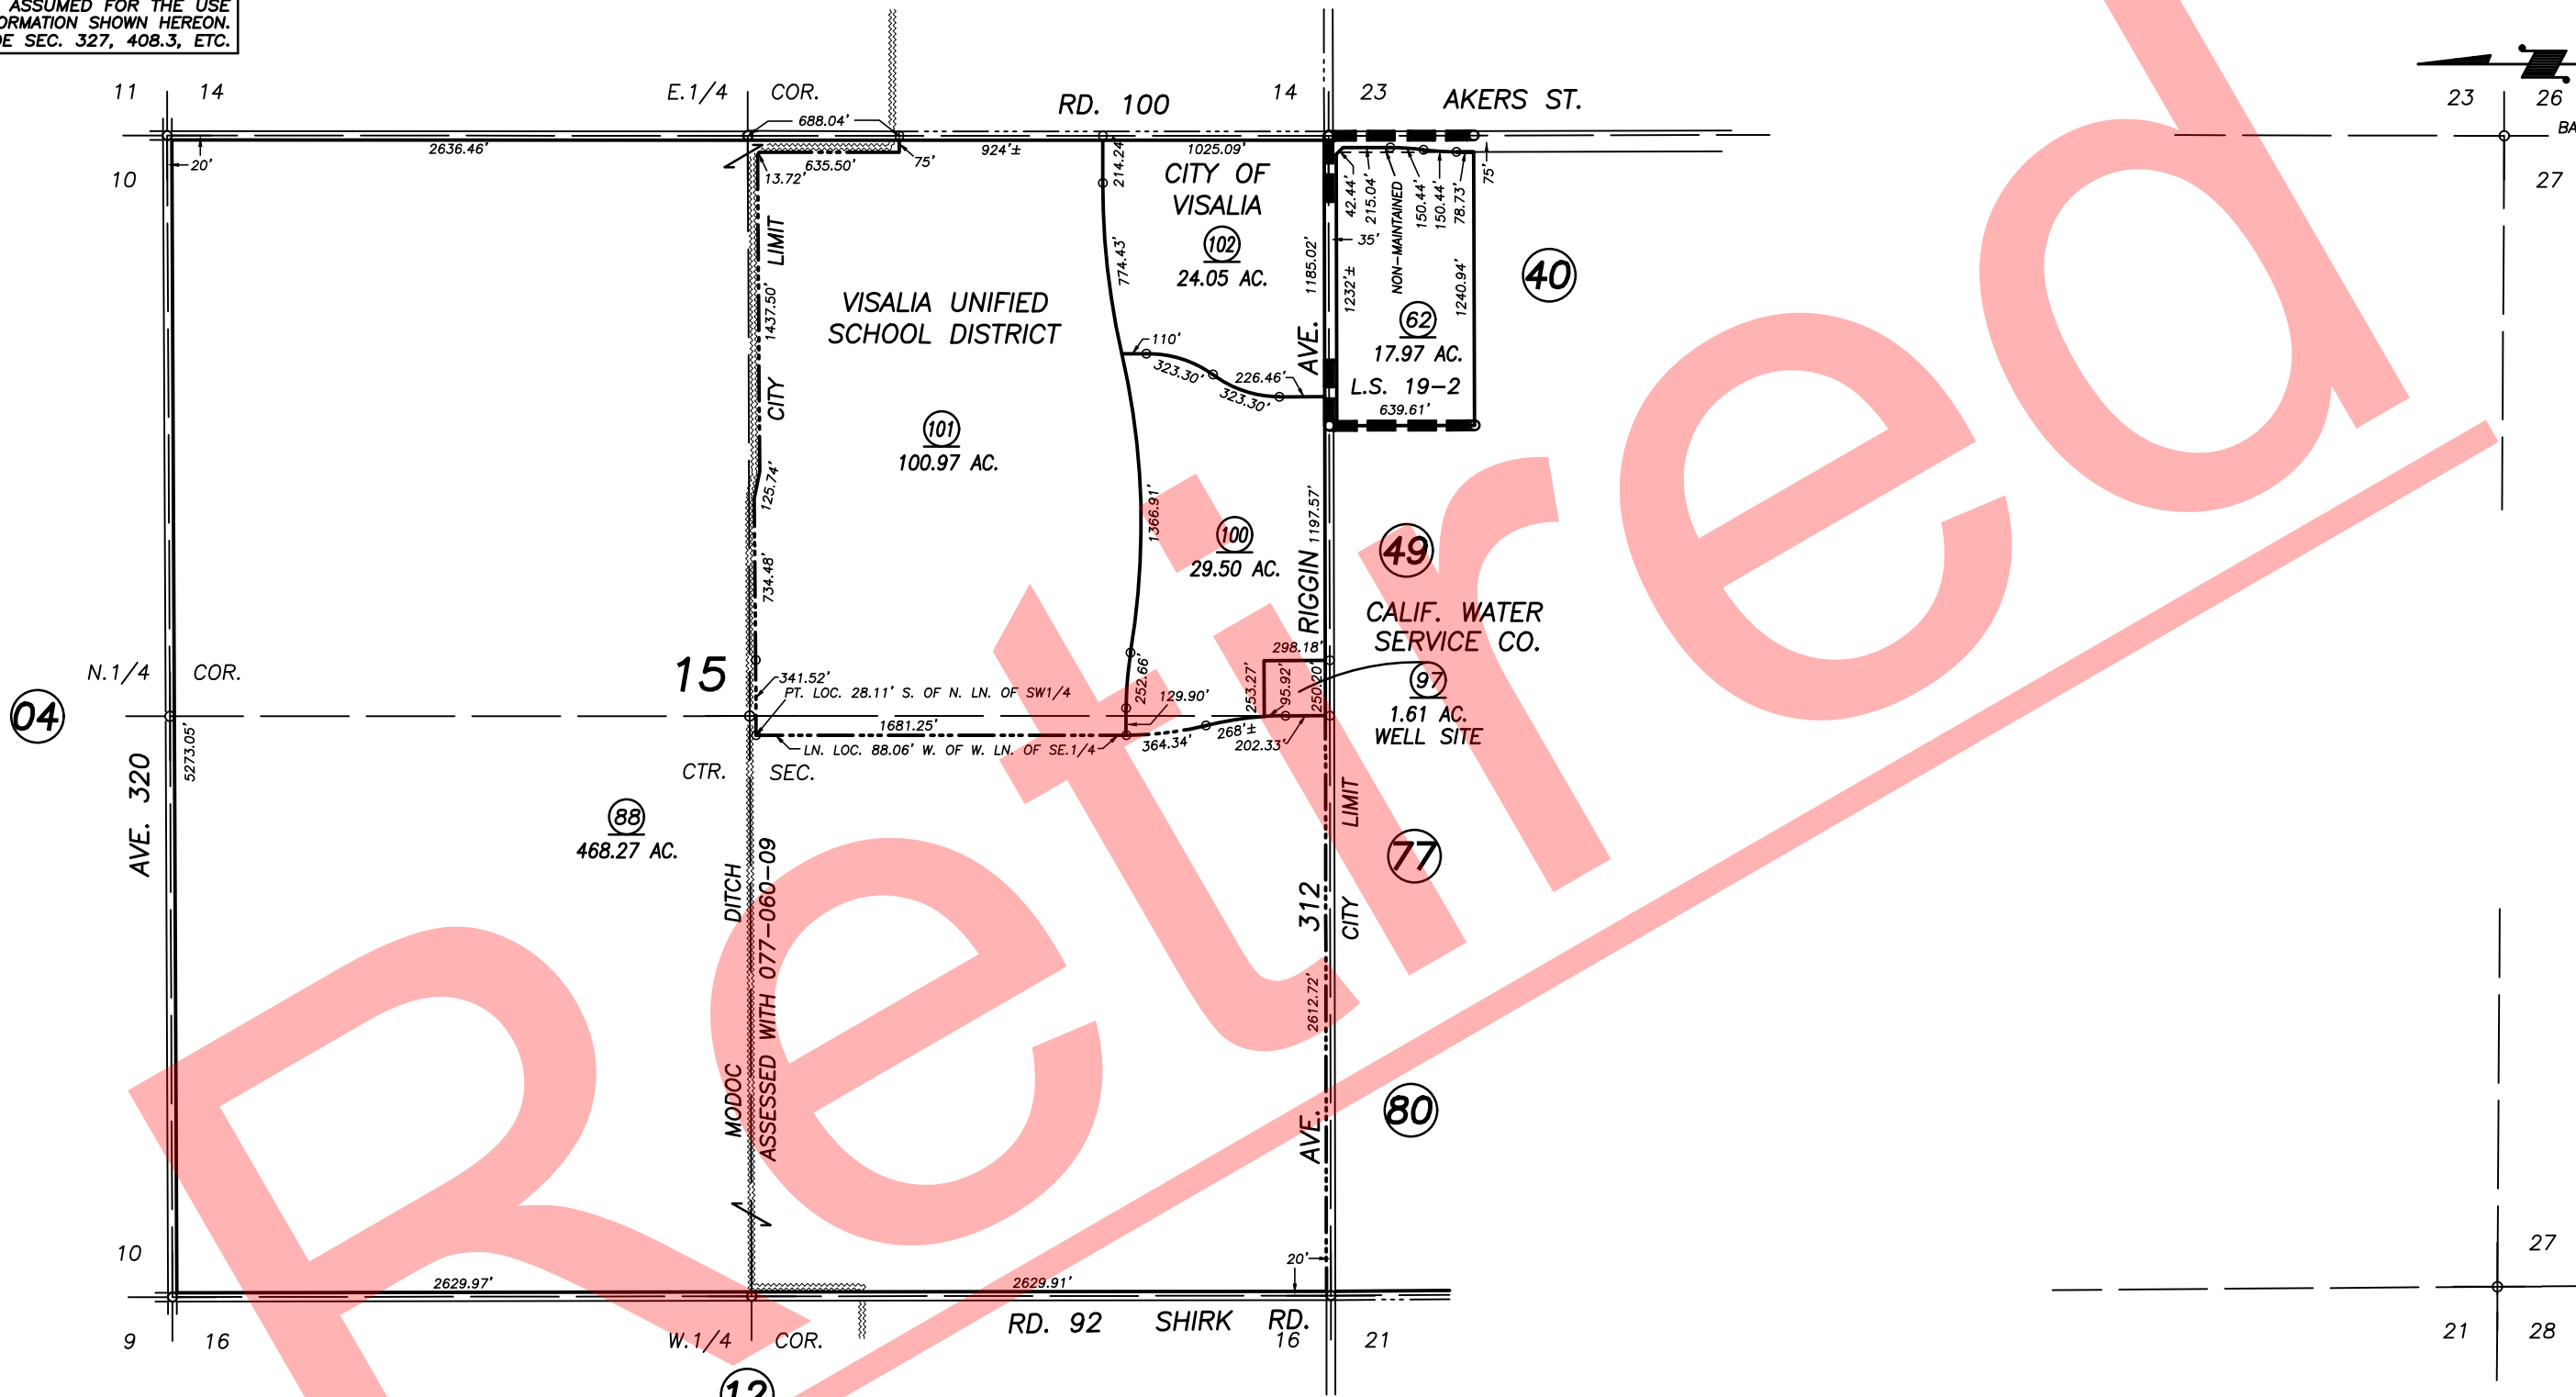

Bk. 085

POR RECORD OF SURVEY, L.S. 19-2

VICINITY OF VISALIA  
 ASSESSOR'S MAPS BK. 077 , PG. 10  
 COUNTY OF TULARE, CALIFORNIA, U.S.A.