
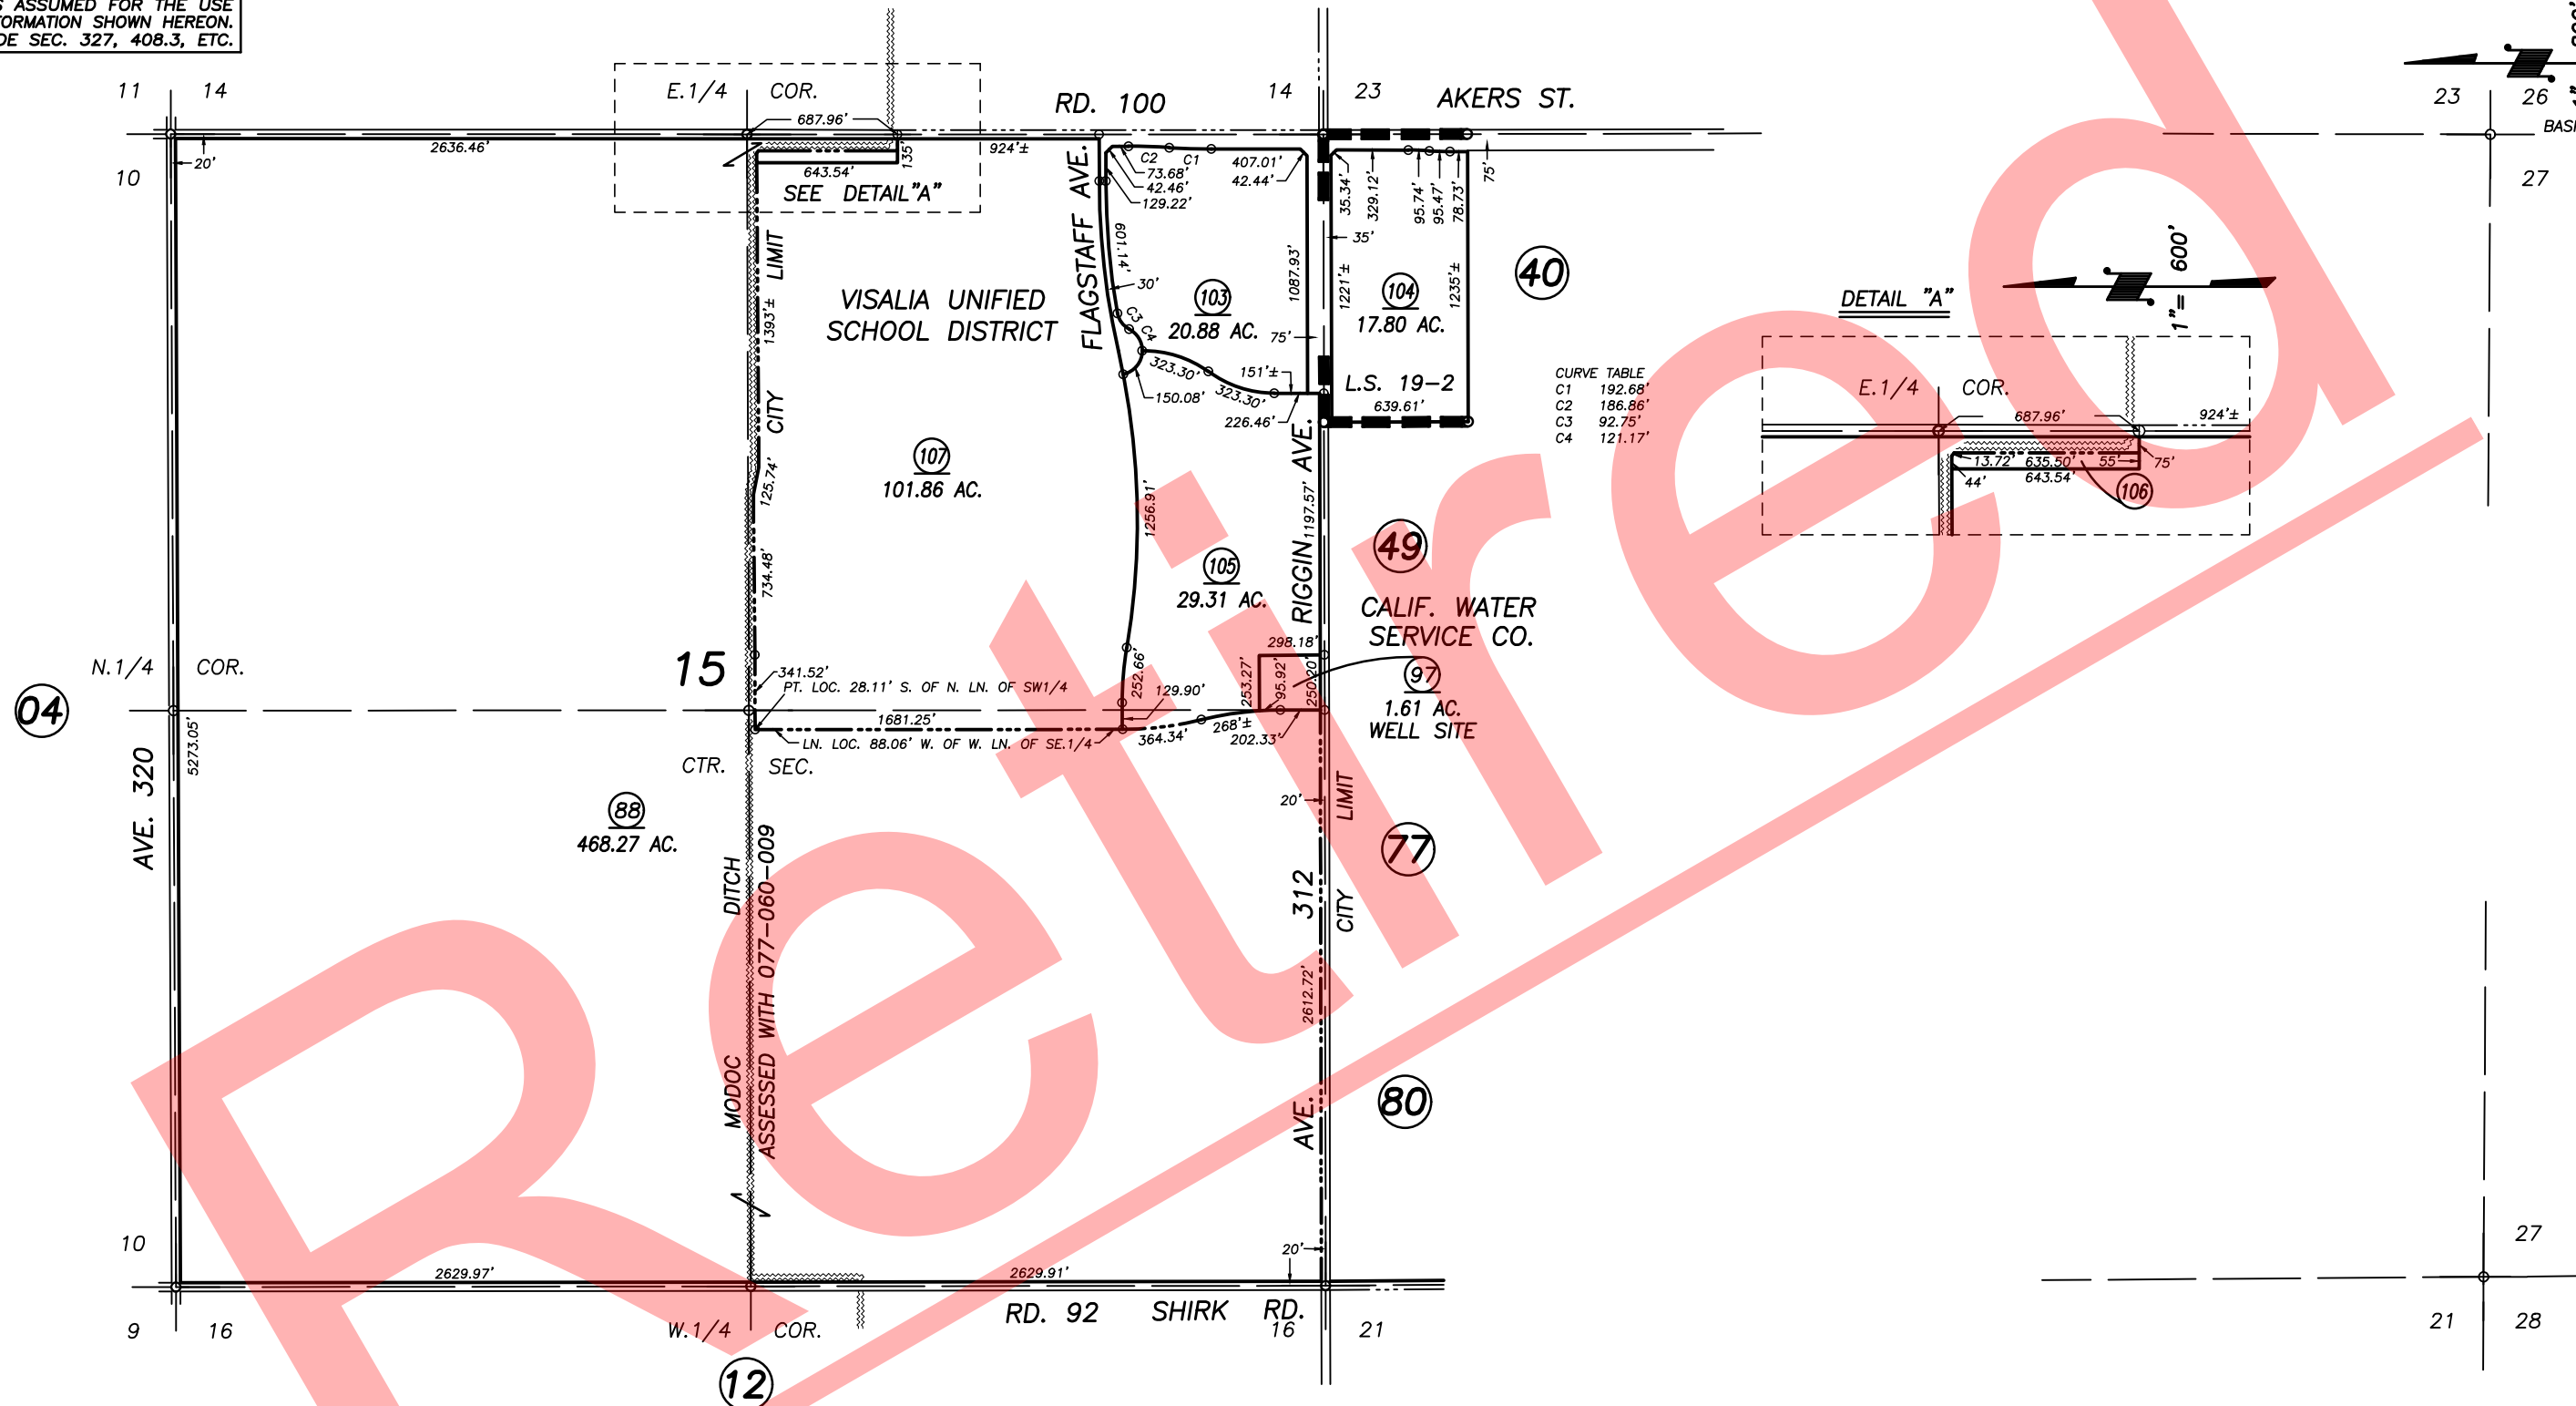


DISCLAIMER
THIS MAP WAS PREPARED FOR LOCAL PROPERTY ASSESSMENT PURPOSES ONLY AND THE PARCELS SHOWN HEREON MAY NOT COMPLY WITH STATE AND LOCAL SUBDIVISION ORDINANCES, AND NO LIABILITY IS ASSUMED FOR THE USE OF THE INFORMATION SHOWN HEREON. R & T CODE SEC. 327, 408.3, ETC.

006-175 006-183
006-209 153-014

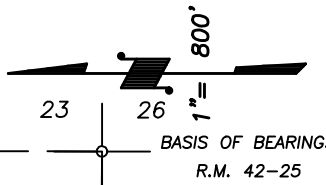

CURVE TABLE

C1	192.68'
C2	186.86'
C3	92.75'
C4	121.17'

POR RECORD OF SURVEY, L.S. 19-2

VICINITY OF VISALIA
ASSESSOR'S MAPS BK. 077 , PG. 10
COUNTY OF TULARE, CALIFORNIA, U.S.A.