


**DISCLAIMER**  
 THIS MAP WAS PREPARED FOR LOCAL PROPERTY ASSESSMENT PURPOSES ONLY AND THE PARCELS SHOWN HEREON MAY NOT COMPLY WITH STATE AND LOCAL SUBDIVISION ORDINANCES, AND NO LIABILITY IS ASSUMED FOR THE USE OF THE INFORMATION SHOWN HEREON.

S1/2 SEC.20, T.18 S., R.24E., M.D.B.&M.

Tax Area Code 077-11  
 006-006  
 006-015

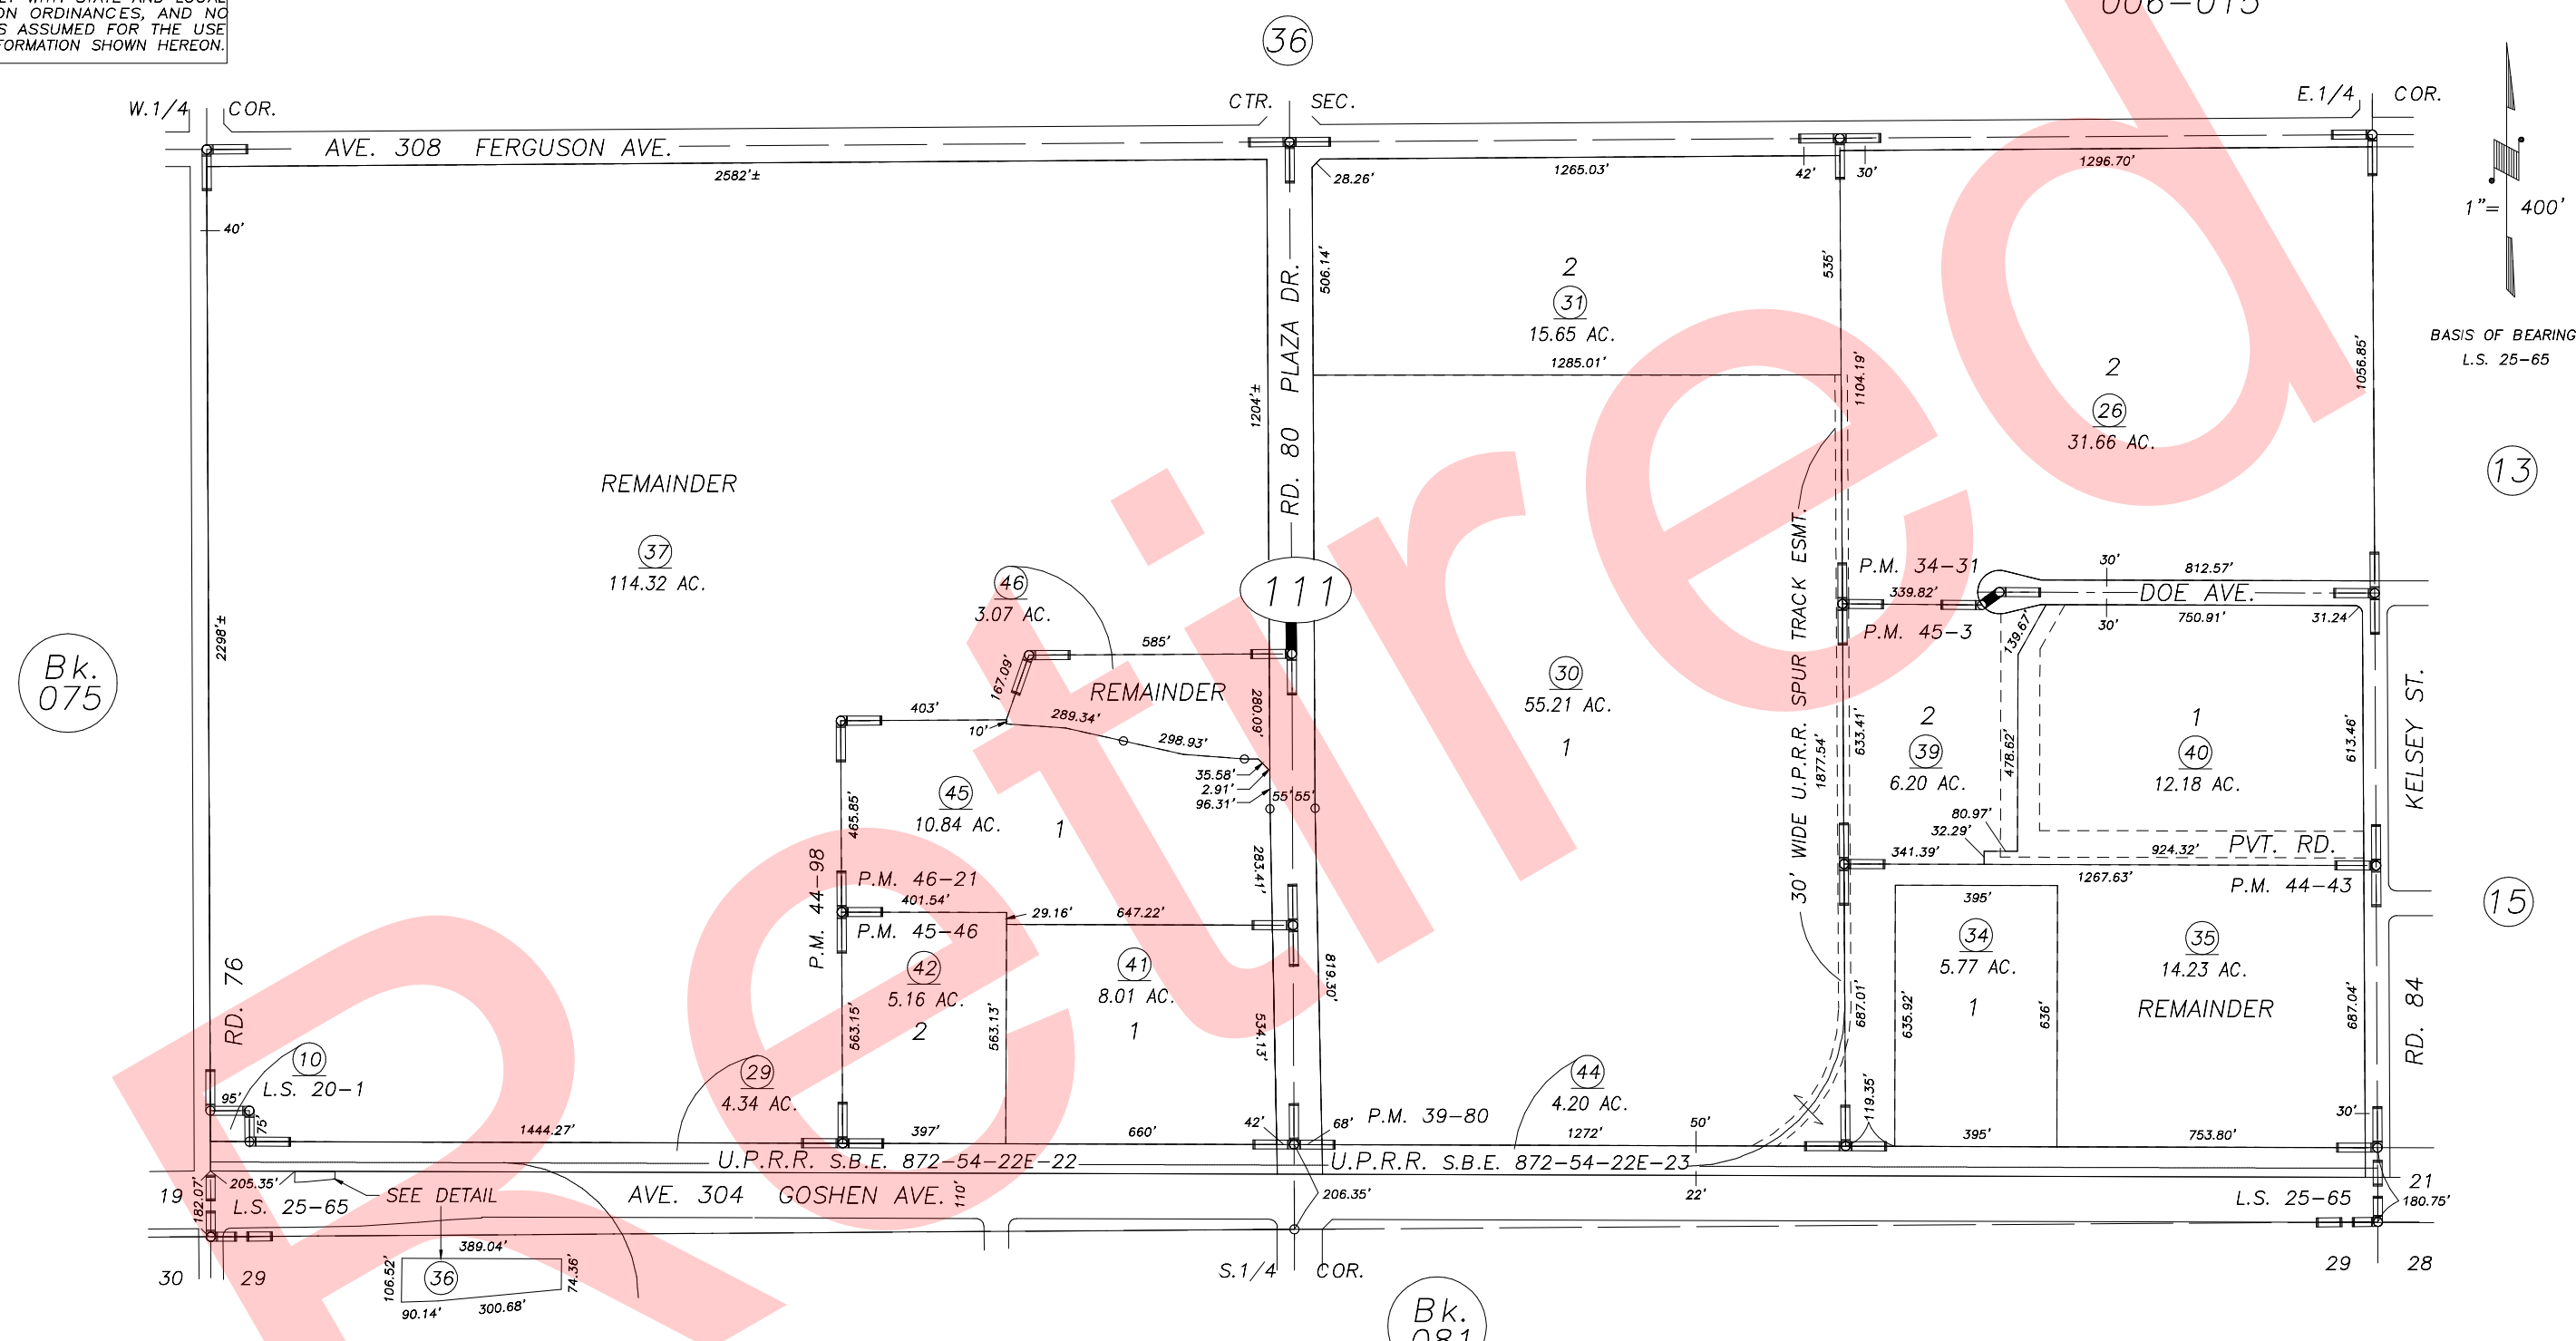

Bk. 075

Bk. 081

- PARCEL MAP NO. 3877, P.M. 39-80
- PARCEL MAP NO. 4339, P.M. 44-43
- PARCEL MAP NO. 4393, P.M. 44-98
- PARCEL MAP NO. 4398, P.M. 45-3
- PARCEL MAP NO. 4441, P.M. 45-46
- RECORD OF SURVEY, L.S. 20-1
- PARCEL MAP NO. 4516, P.M. 46-21

POR. RECORD OF SURVEY, L.S. 25-65

CITY OF VISALIA  
 ASSESSOR'S MAPS BK.077 , PG.11  
 COUNTY OF TULARE, CALIFORNIA, U.S.A.

NOTE: Assessor's Parcel Numbers Shown in Circles (1) (123)  
 Assessor's Block Numbers Shown in Elipses

2002-0024898	05/07/2003	KMS
REVISION	DATE	TECH