


DISCLAIMER
 THIS MAP WAS PREPARED FOR LOCAL PROPERTY ASSESSMENT PURPOSES ONLY AND THE PARCELS SHOWN HEREON MAY NOT COMPLY WITH STATE AND LOCAL SUBDIVISION ORDINANCES, AND NO LIABILITY IS ASSUMED FOR THE USE OF THE INFORMATION SHOWN HEREON.


S1/2 SEC.20, T.18 S., R.24E., M.D.B.&M.

Tax Area Code 077-11

006-006
 006-015

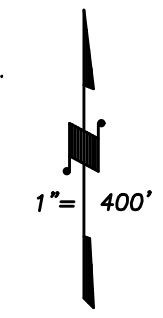

BASIS OF BEARINGS:
 L.S. 25-65

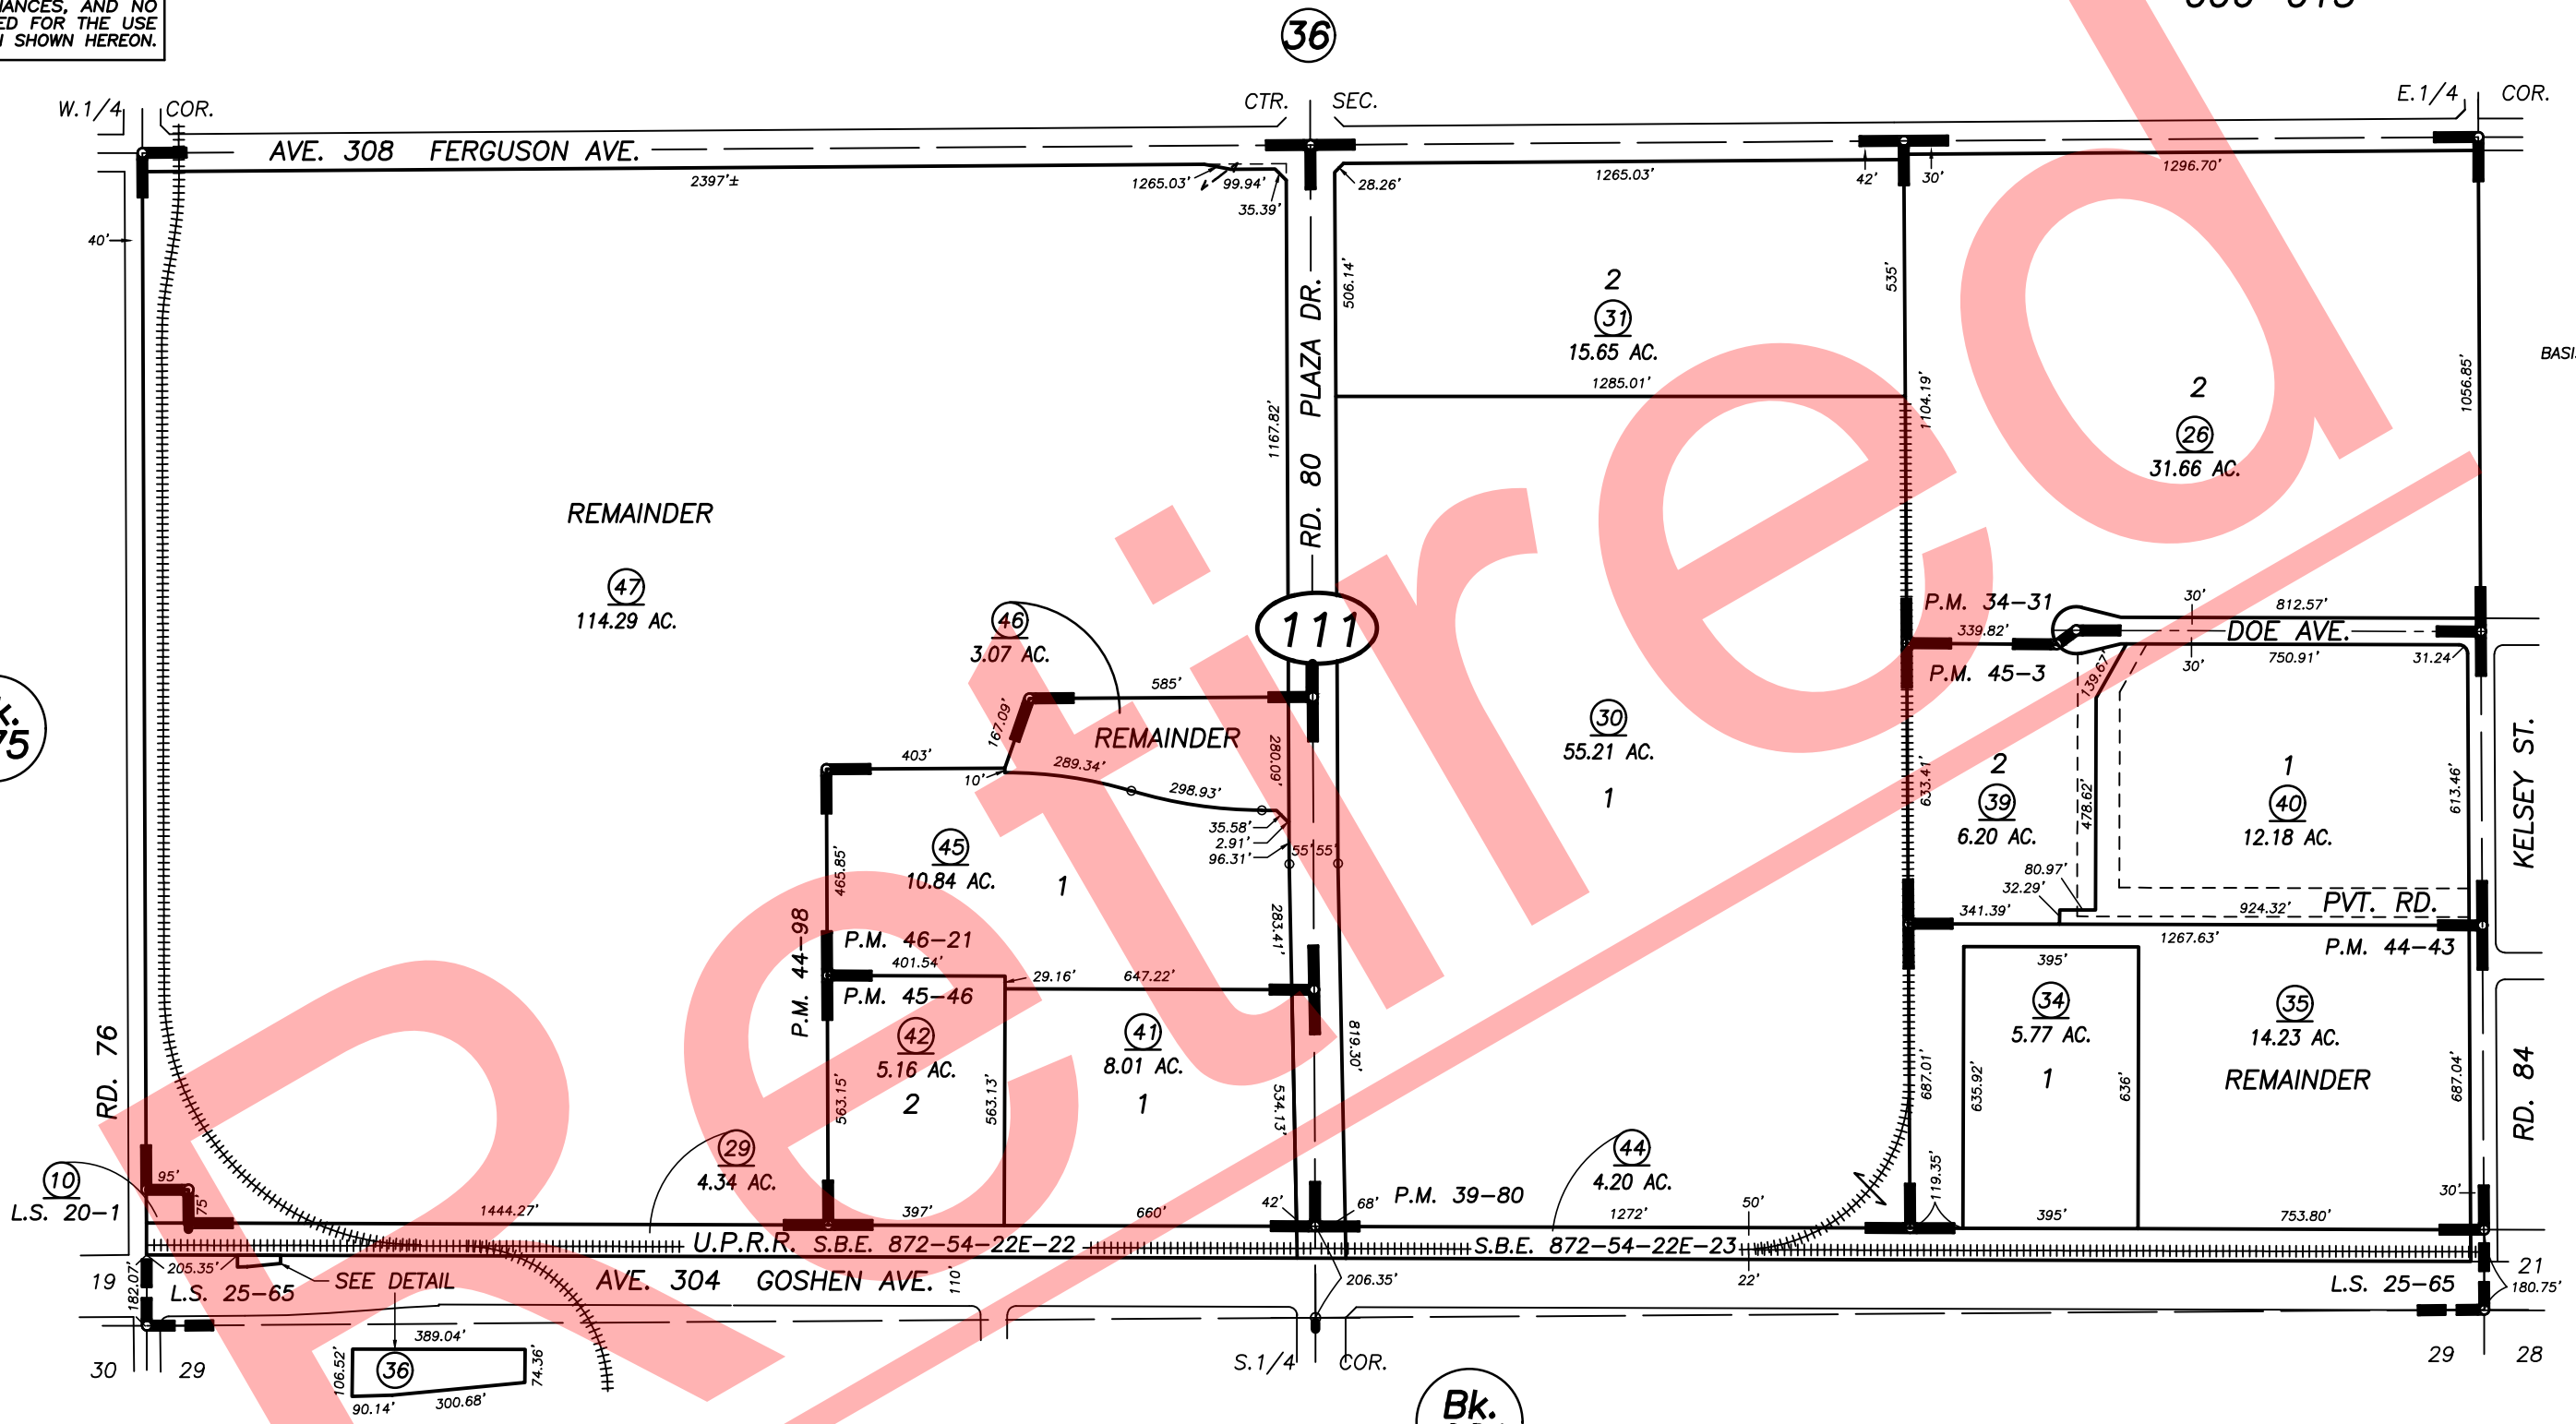

Bk. 075

Bk. 081

PARCEL MAP NO. 3877, P.M. 39-80
 PARCEL MAP NO. 4339, P.M. 44-43
 PARCEL MAP NO. 4393, P.M. 44-98
 PARCEL MAP NO. 4398, P.M. 45-3
 PARCEL MAP NO. 4441, P.M. 45-46
 RECORD OF SURVEY, L.S. 20-1
 PARCEL MAP NO. 4516, P.M. 46-21

POR. RECORD OF SURVEY, L.S. 25-65

CITY OF VISALIA
 ASSESSOR'S MAPS BK. 077 , PG. 11
 COUNTY OF TULARE, CALIFORNIA, U.S.A.

NOTE: Assessor's Parcel Numbers Shown in Circles (1) (123)
 Assessor's Block Numbers Shown in Ellipses

2008-0062160	10/12/2018	CFG
REVISION	DATE	TECH