

DISCLAIMER


THIS MAP WAS PREPARED FOR LOCAL PROPERTY ASSESSMENT PURPOSES ONLY. THE PARCELS SHOWN HEREON MAY NOT COMPLY WITH STATE AND LOCAL SUBDIVISION ORDINANCES. NO LIABILITY IS ASSUMED FOR THE USE OF THE INFORMATION HEREON.

REVISED: 11/17/2006
REASON: 2004-0114942
CAD TECH: CBT

SEC'S. 16 & 17, T.18S., R.24E., M.D.B. & M.

TAX CODE AREA
153-059

77-12

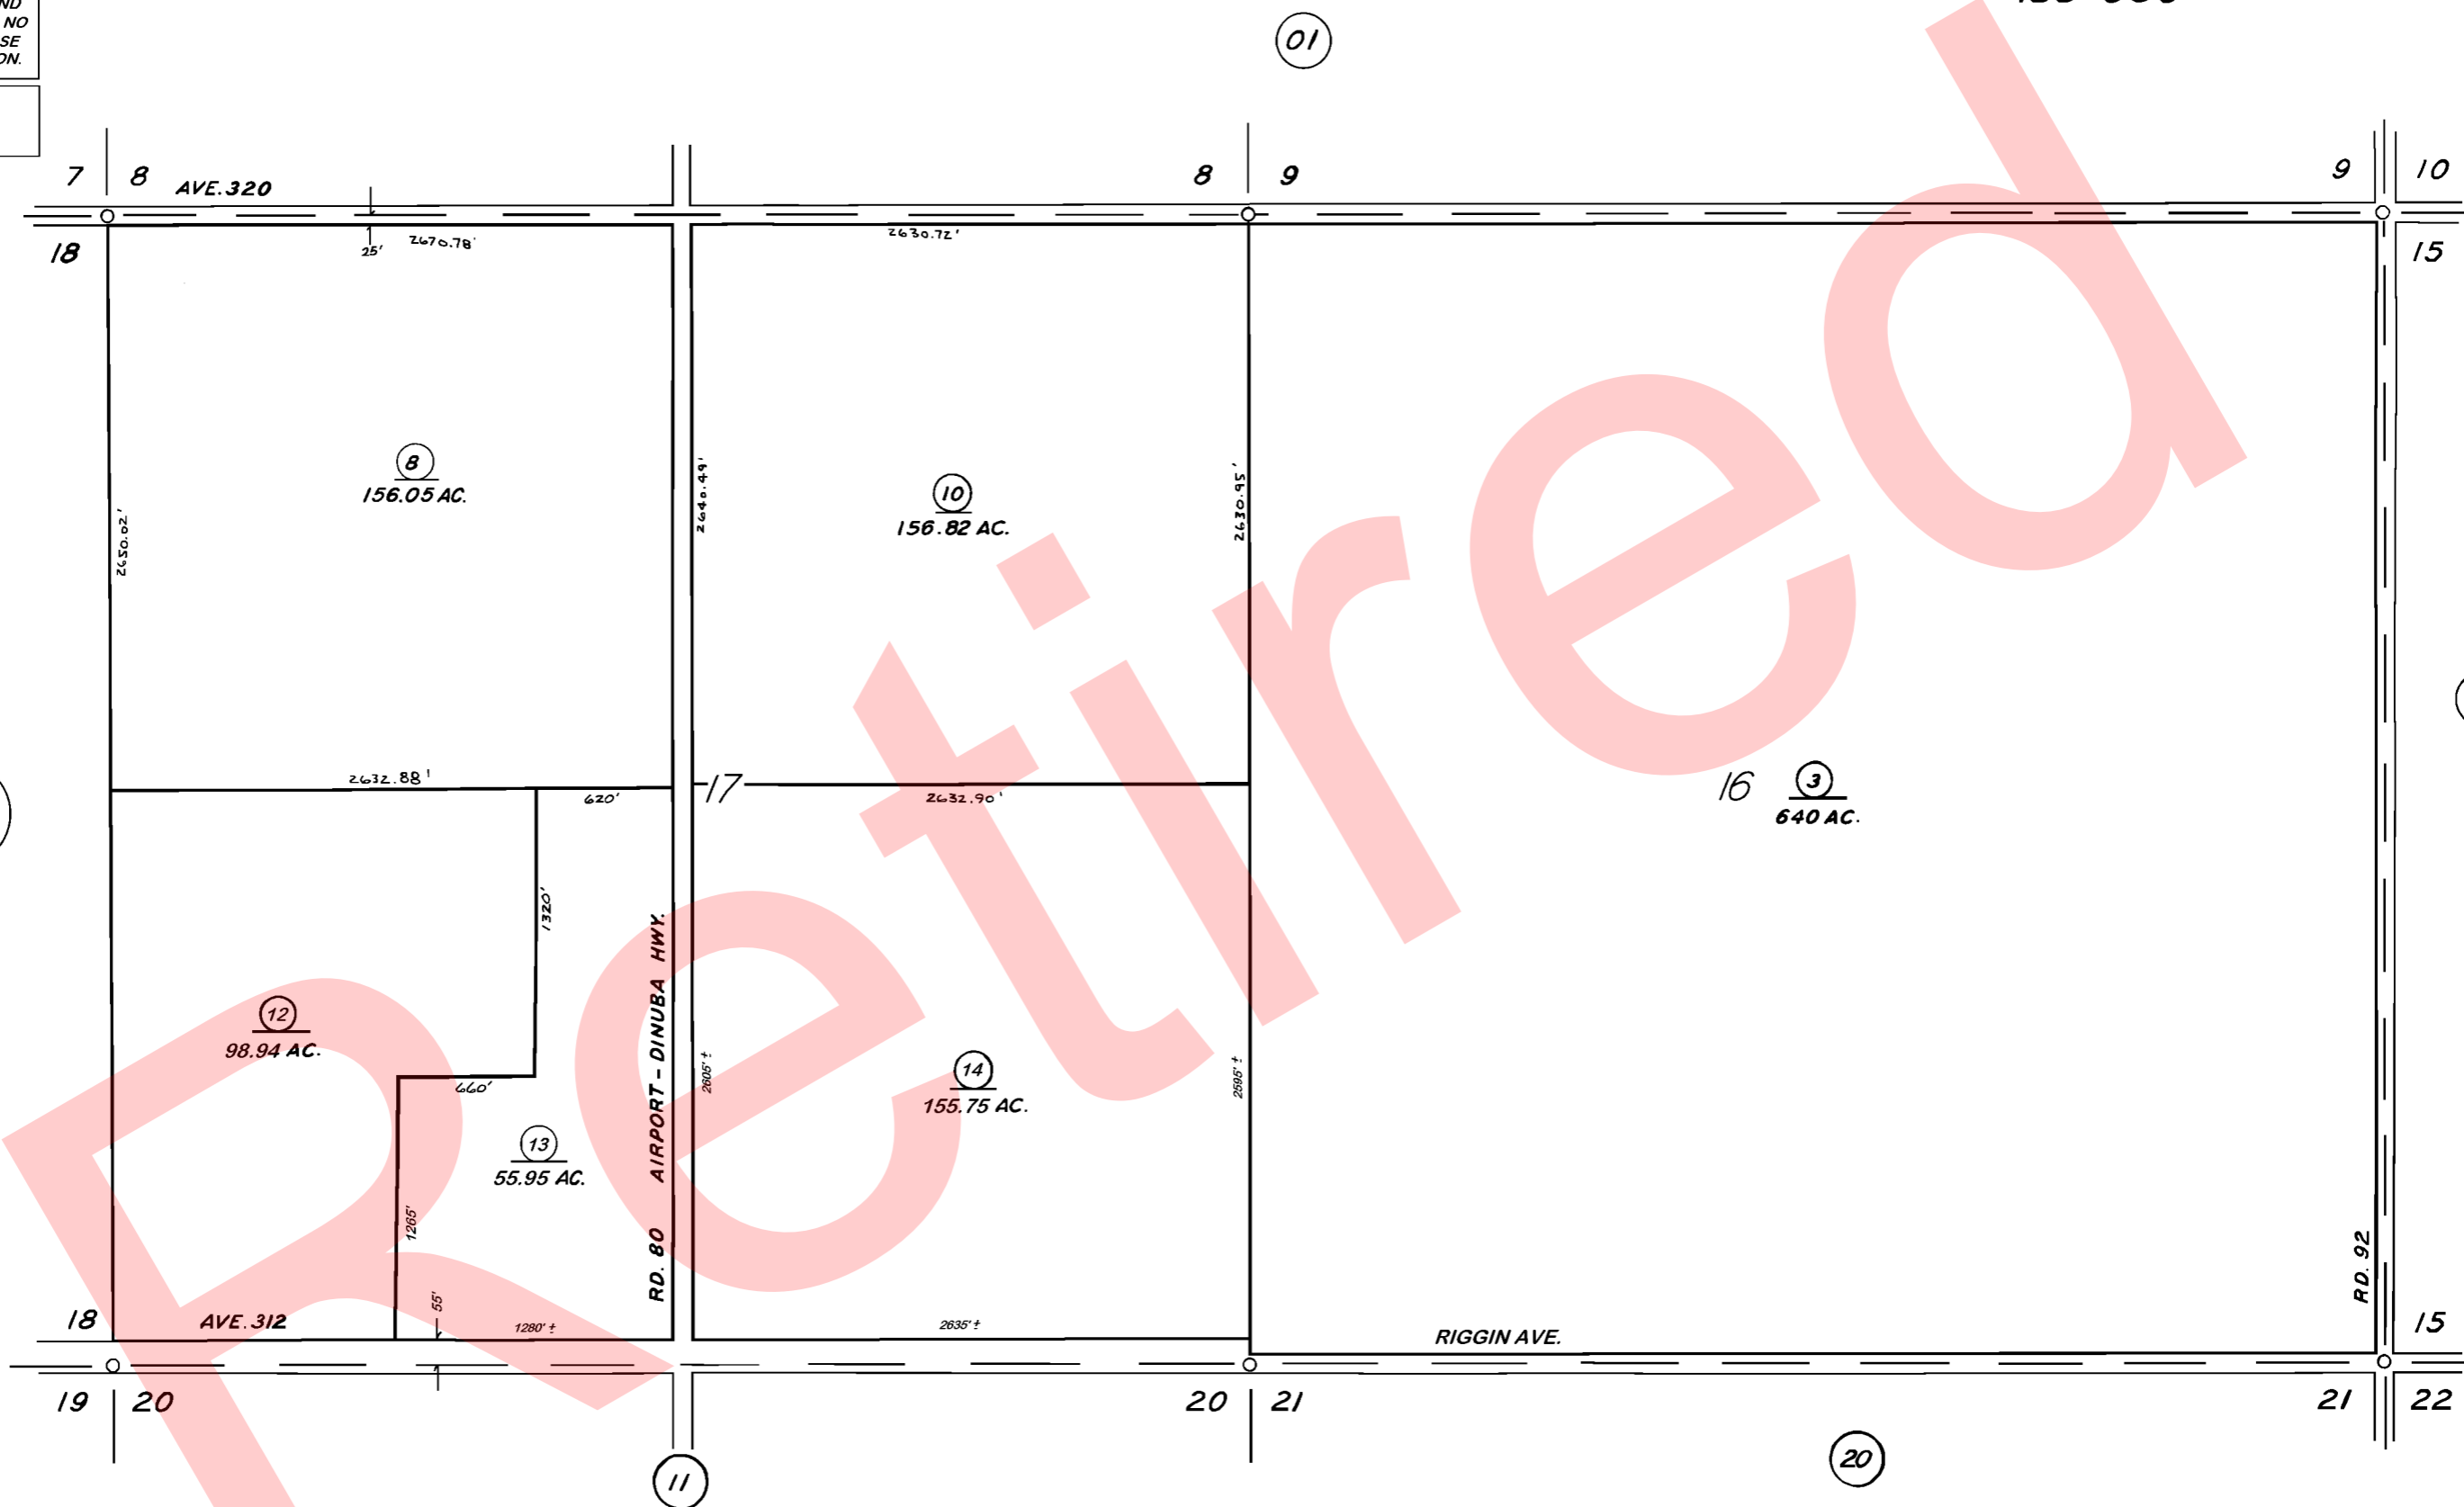

POR. RECORD OF SURVEY, L.S. 27-25 (RIGGIN AVE. ETC.)

ASSESSOR'S MAPS BK. 77, PG. 12

COUNTY OF TULARE, CALIF.

NOTE — ASSESSOR'S BLOCK NUMBERS SHOWN IN ELLIPSES
ASSESSOR'S PARCEL NUMBERS SHOWN IN CIRCLES

