


SEC.16 & 17, T.18S., R.24E., M.D.B.&M.

Tax Area Codes 077-12


153-059

006-230

DISCLAIMER
 THIS MAP WAS PREPARED FOR LOCAL PROPERTY ASSESSMENT PURPOSES ONLY AND THE PARCELS SHOWN HEREON MAY NOT COMPLY WITH STATE AND LOCAL SUBDIVISION ORDINANCES, AND NO LIABILITY IS ASSUMED FOR THE USE OF THE INFORMATION SHOWN HEREON. R & T CODE SEC. 327, 408.3, ETC.

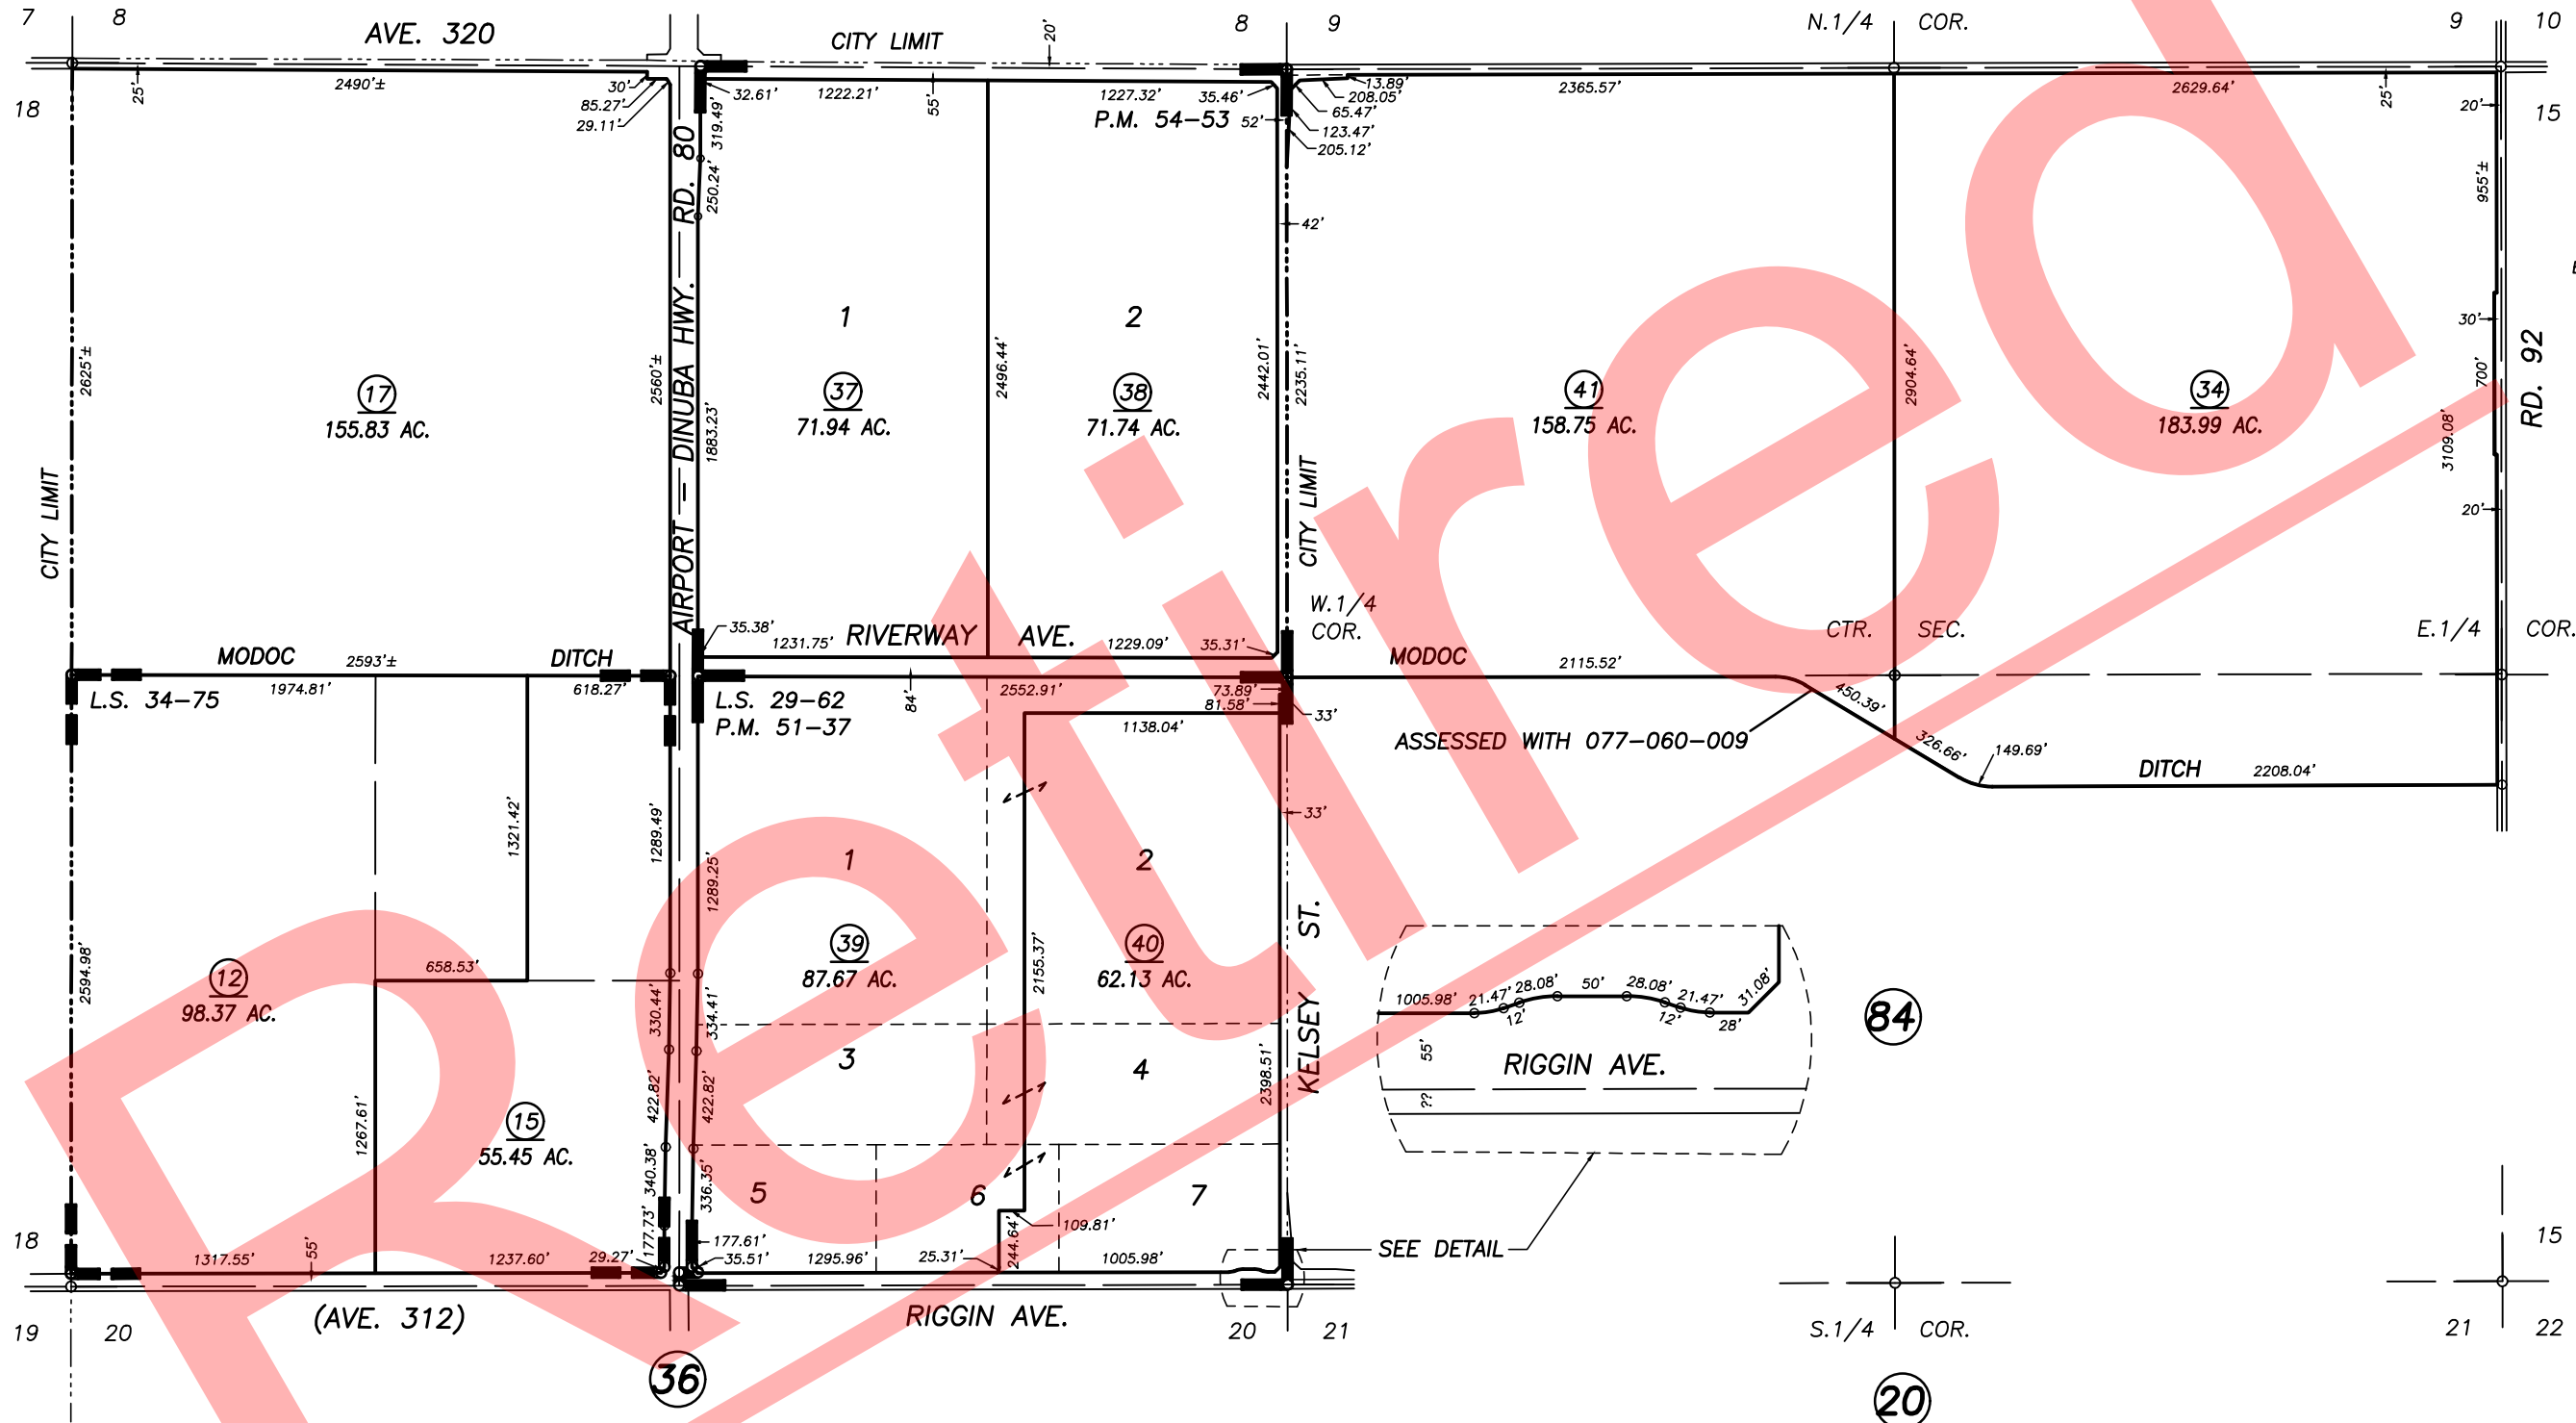

Bk. 072

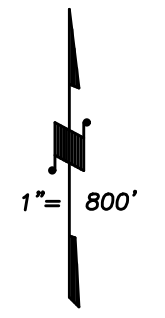

BASIS OF BEARINGS:
P.M. 51-37

10

POR. RECORD OF SURVEY, L.S. 25-65 (SEC. 8, ETC.)
 POR. RECORD OF SURVEY, L.S. 27-25 (RIGGIN AVE., ETC.)
 RECORD OF SURVEY, L.S. 29-62
 POR. RECORD OF SURVEY, L.S. 30-24 (RD. 80)
 RECORD OF SURVEY, L.S. 34-75
 PARCEL MAP NO. 5031, P.M. 51-37
 PARCEL MAP NO. 5345, P.M. 54-53

CITY OF VISALIA
 ASSESSOR'S MAPS BK. 077 , PG. 12
 COUNTY OF TULARE, CALIFORNIA, U.S.A.

NOTE: Assessor's Parcel Numbers Shown in Circles (1) (123)
 Assessor's Block Numbers Shown in Elipses

2022-0029956	03/13/2023	VRG
REVISION	DATE	TECH