


**DISCLAIMER**  
 THIS MAP WAS PREPARED FOR LOCAL PROPERTY ASSESSMENT PURPOSES ONLY AND THE PARCELS SHOWN HEREON MAY NOT COMPLY WITH STATE AND LOCAL SUBDIVISION ORDINANCES, AND NO LIABILITY IS ASSUMED FOR THE USE OF THE INFORMATION SHOWN HEREON.

S 1/2 SEC. 21, T.18S., R.24E., M.D.B.& M.

Tax Area Code 077-13  
 006-006  
 006-114

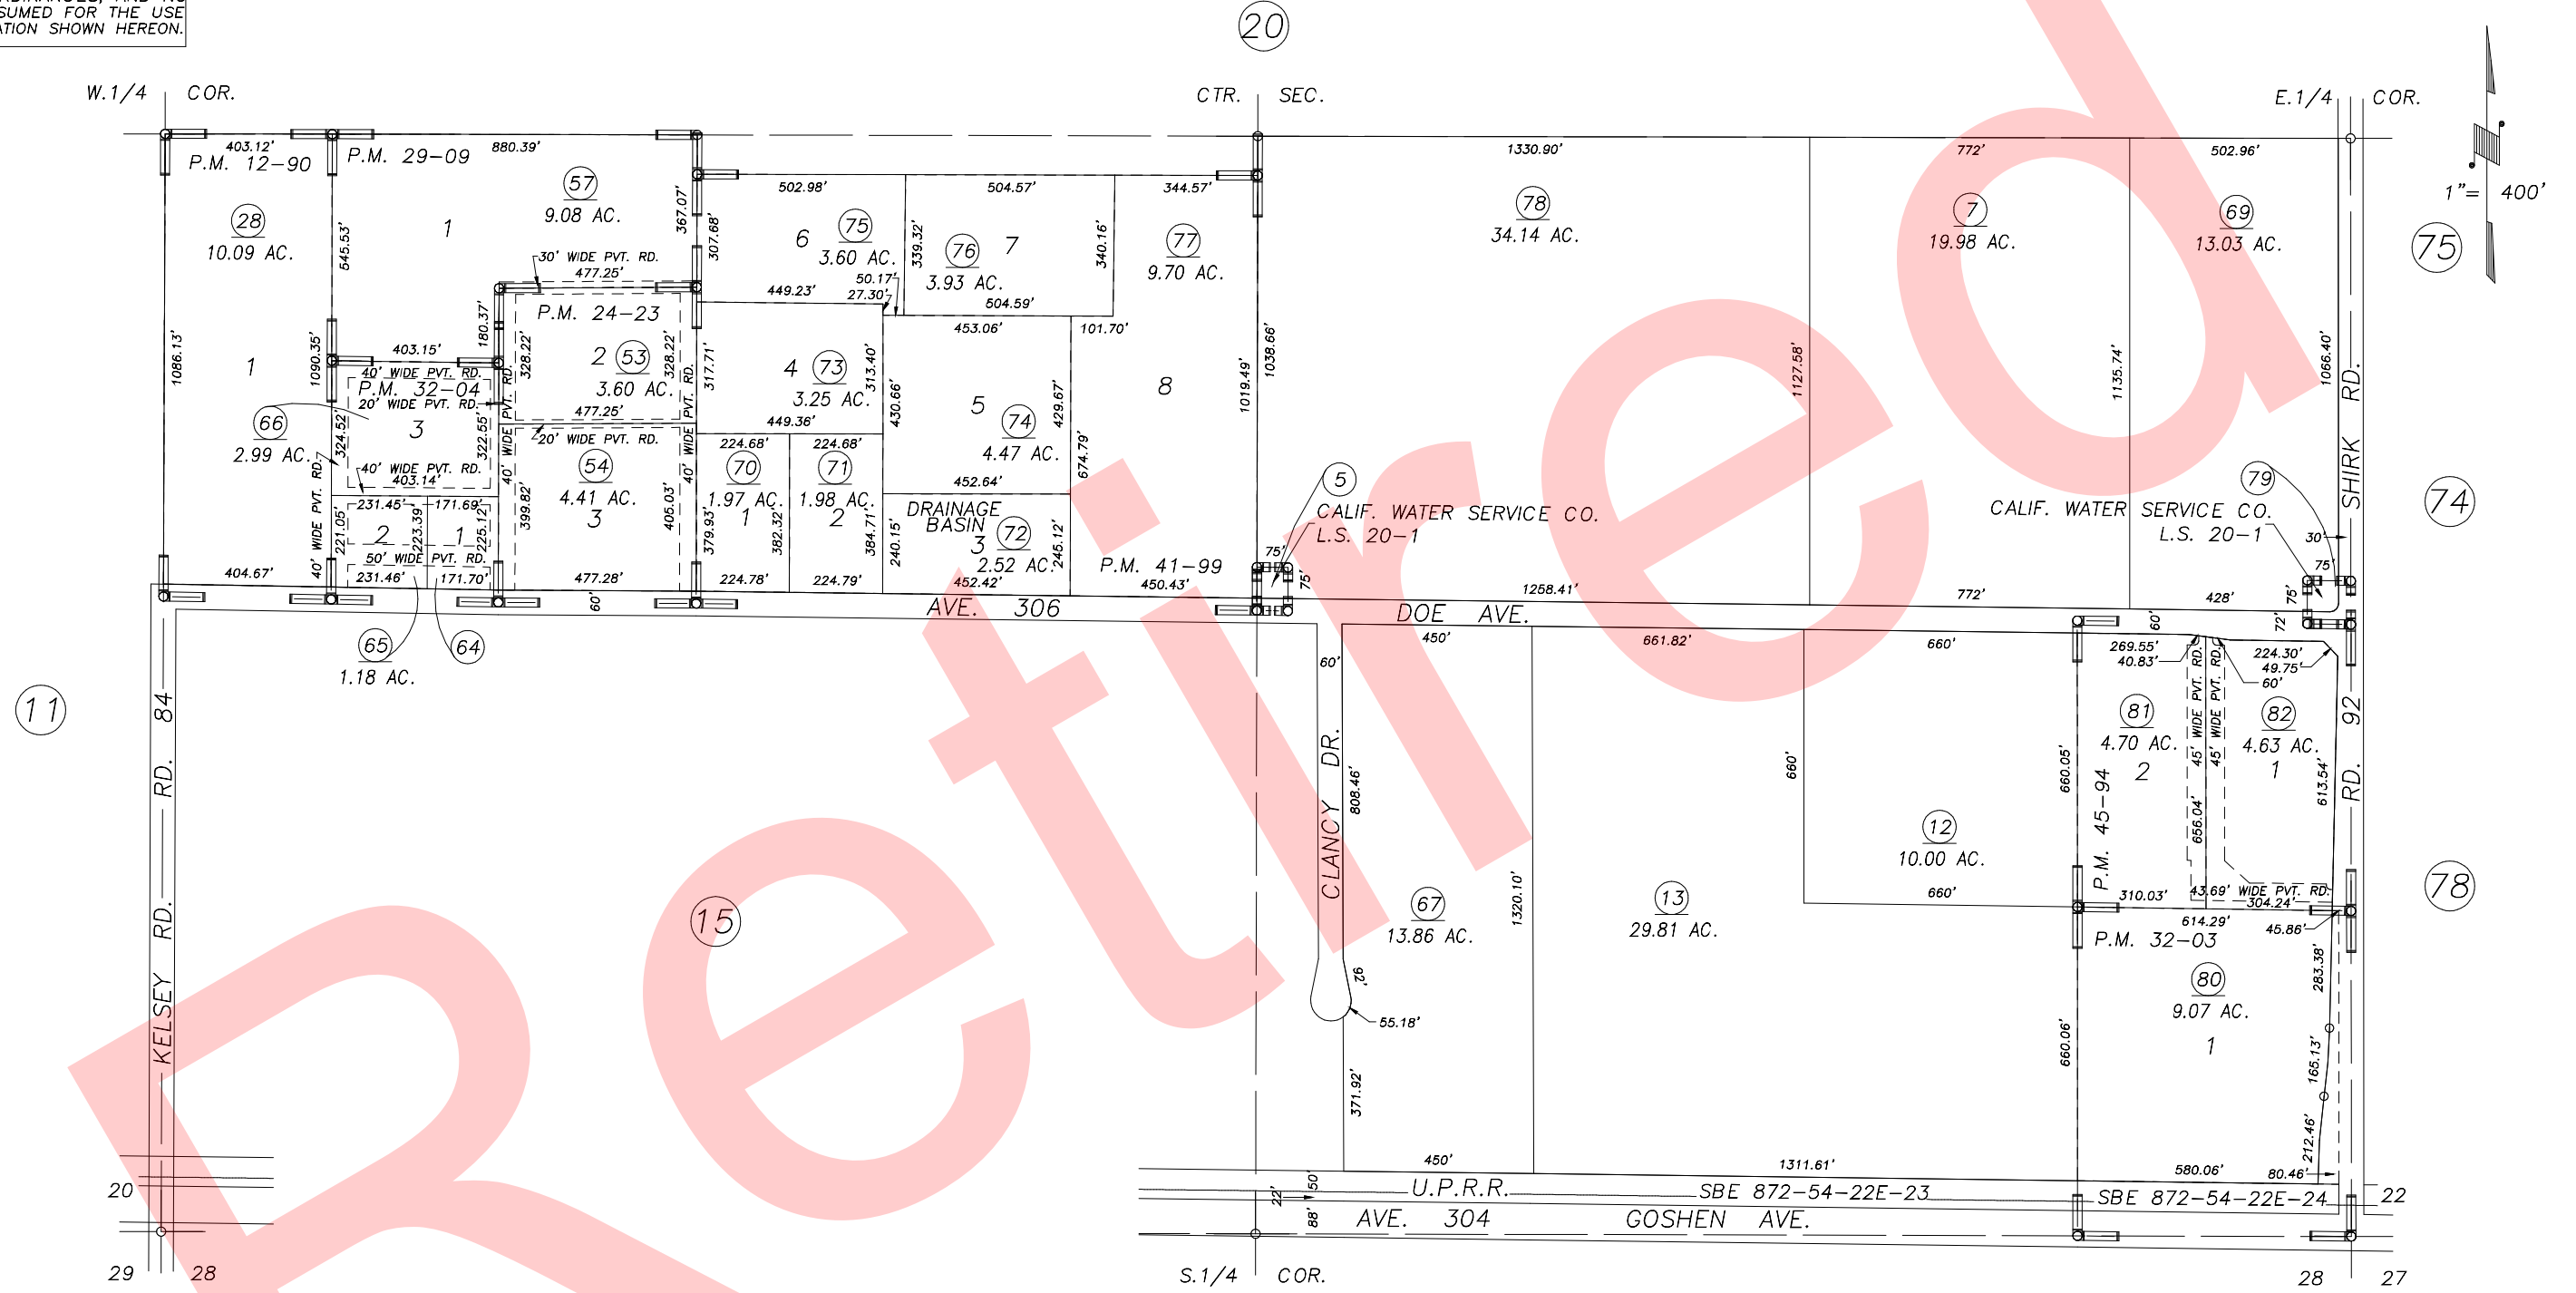

PARCEL MAP 1189, P.M. 12-90  
 PARCEL MAP 2322, P.M. 24-23  
 PARCEL MAP 2808, P.M. 29-09  
 RECORD OF SURVEY, L.S. 20-1  
 PARCEL MAP 3102, P.M. 32-03  
 PARCEL MAP 3103, P.M. 32-04  
 PARCEL MAP 4095, P.M. 41-99

PARCEL MAP 4489, P.M. 45-94

Bk. 081

CITY OF VISALIA  
 ASSESSOR'S MAPS BK.077 , PG.13  
 COUNTY OF TULARE, CALIFORNIA, U.S.A.

NOTE: Assessor's Parcel Numbers Shown in Circles (1) (123)  
 Assessor's Block Numbers Shown in Ellipses (11) (15) (20) (74) (75) (78) (79)

UPDATE ADJ. PAGE	07/17/2012	CMB
REVISION	DATE	TECH