
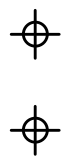
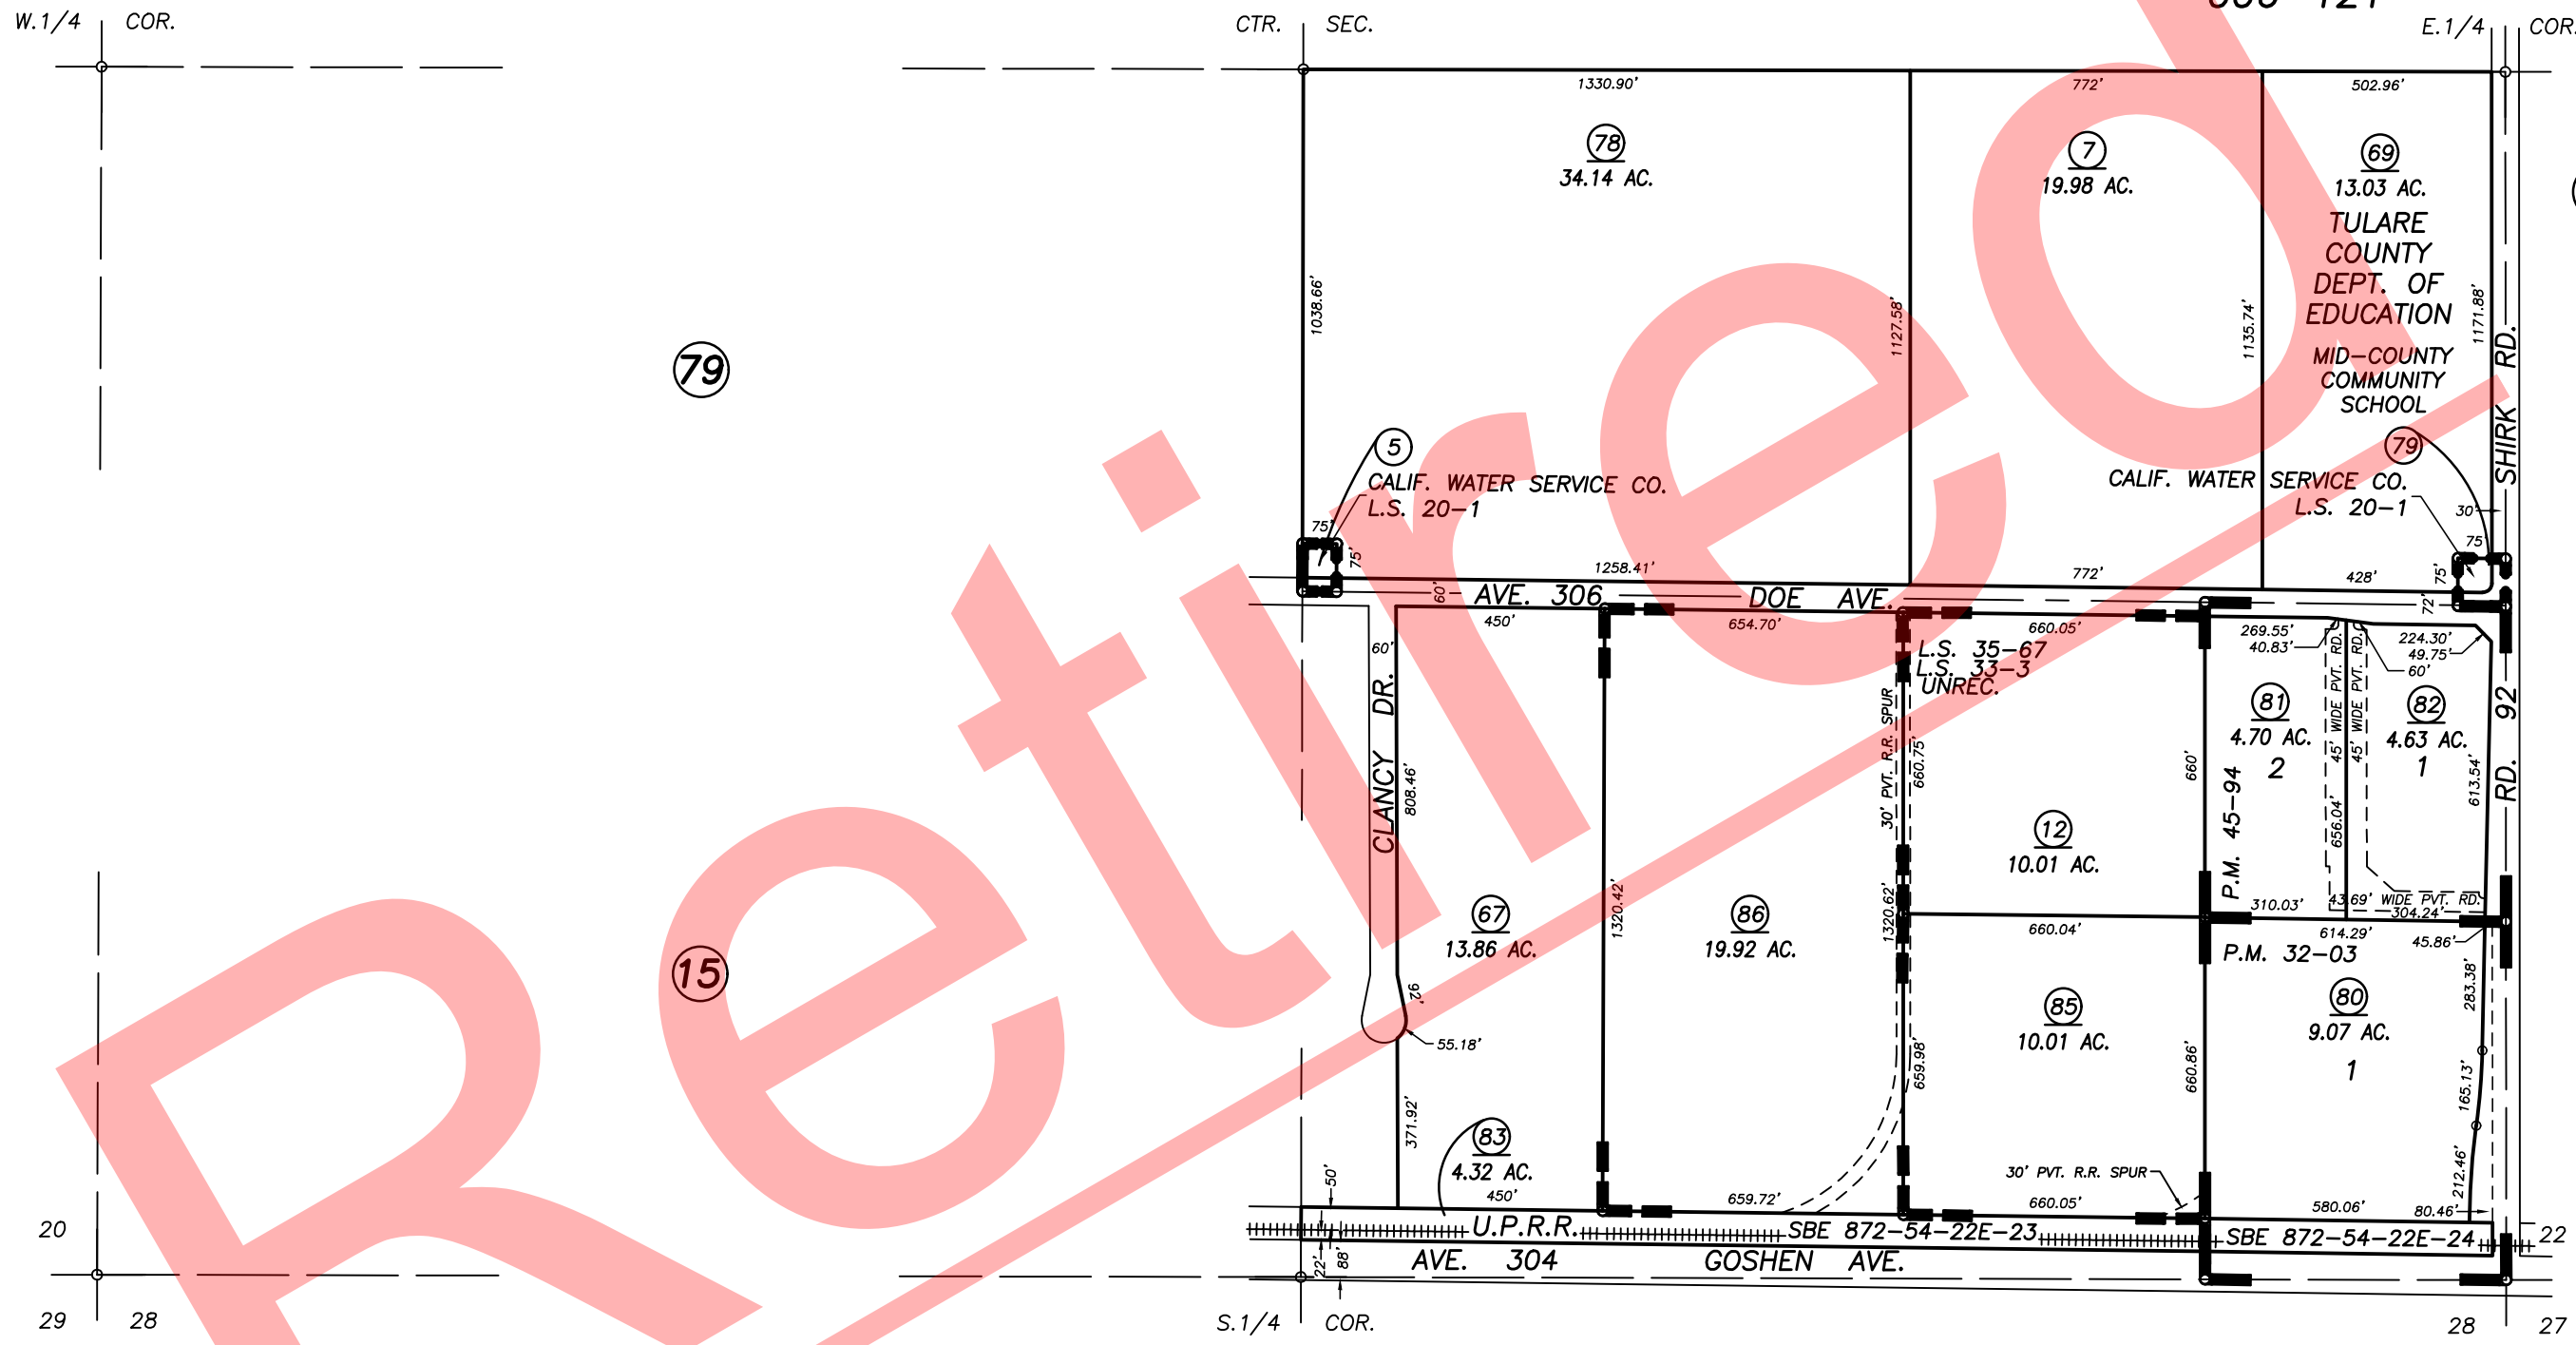
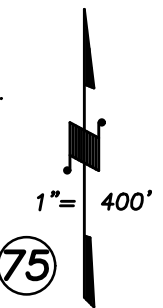


S 1/2 SEC. 21, T.18S., R.24E., M.D.B.& M.

Tax Area Code 077-13

DISCLAIMER
 THIS MAP WAS PREPARED FOR LOCAL PROPERTY ASSESSMENT PURPOSES ONLY AND THE PARCELS SHOWN HEREON MAY NOT COMPLY WITH STATE AND LOCAL SUBDIVISION ORDINANCES, AND NO LIABILITY IS ASSUMED FOR THE USE OF THE INFORMATION SHOWN HEREON. R & T CODE SEC. 327, 408.3, ETC.

006-006
 006-114
 006-060
 006-121

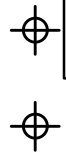

PARCEL MAP 1189, P.M. 12-90
 PARCEL MAP 2322, P.M. 24-23
 PARCEL MAP 2808, P.M. 29-09
 RECORD OF SURVEY, L.S. 20-1
 PARCEL MAP 3102, P.M. 32-03
 PARCEL MAP 3103, P.M. 32-04
 PARCEL MAP 4095, P.M. 41-99

PARCEL MAP 4489, P.M. 45-94
 RECORD OF SURVEY, L.S. 33-3
 B.P. POLYMERS INC., (UNREC.)
 RECORD OF SURVEY, L.S. 35-67

Bk. 081

CITY OF VISALIA
 ASSESSOR'S MAPS BK. 077 , PG. 13
 COUNTY OF TULARE, CALIFORNIA, U.S.A.

NOTE: Assessor's Parcel Numbers Shown in Circles (1) (123)
 Assessor's Block Numbers Shown in Ellipses

2021-0003045	10/04/2021	NFL
REVISION	DATE	TECH