


**DISCLAIMER**  
 THIS MAP WAS PREPARED FOR LOCAL PROPERTY ASSESSMENT PURPOSES ONLY AND THE PARCELS SHOWN HEREON MAY NOT COMPLY WITH STATE AND LOCAL SUBDIVISION ORDINANCES, AND NO LIABILITY IS ASSUMED FOR THE USE OF THE INFORMATION SHOWN HEREON.

N1/2 OF NW1/4 SEC. 23, T18S., R.24E., M.D.B.&M.

Tax Area Codes 077-17  
 006-215  
 153-015

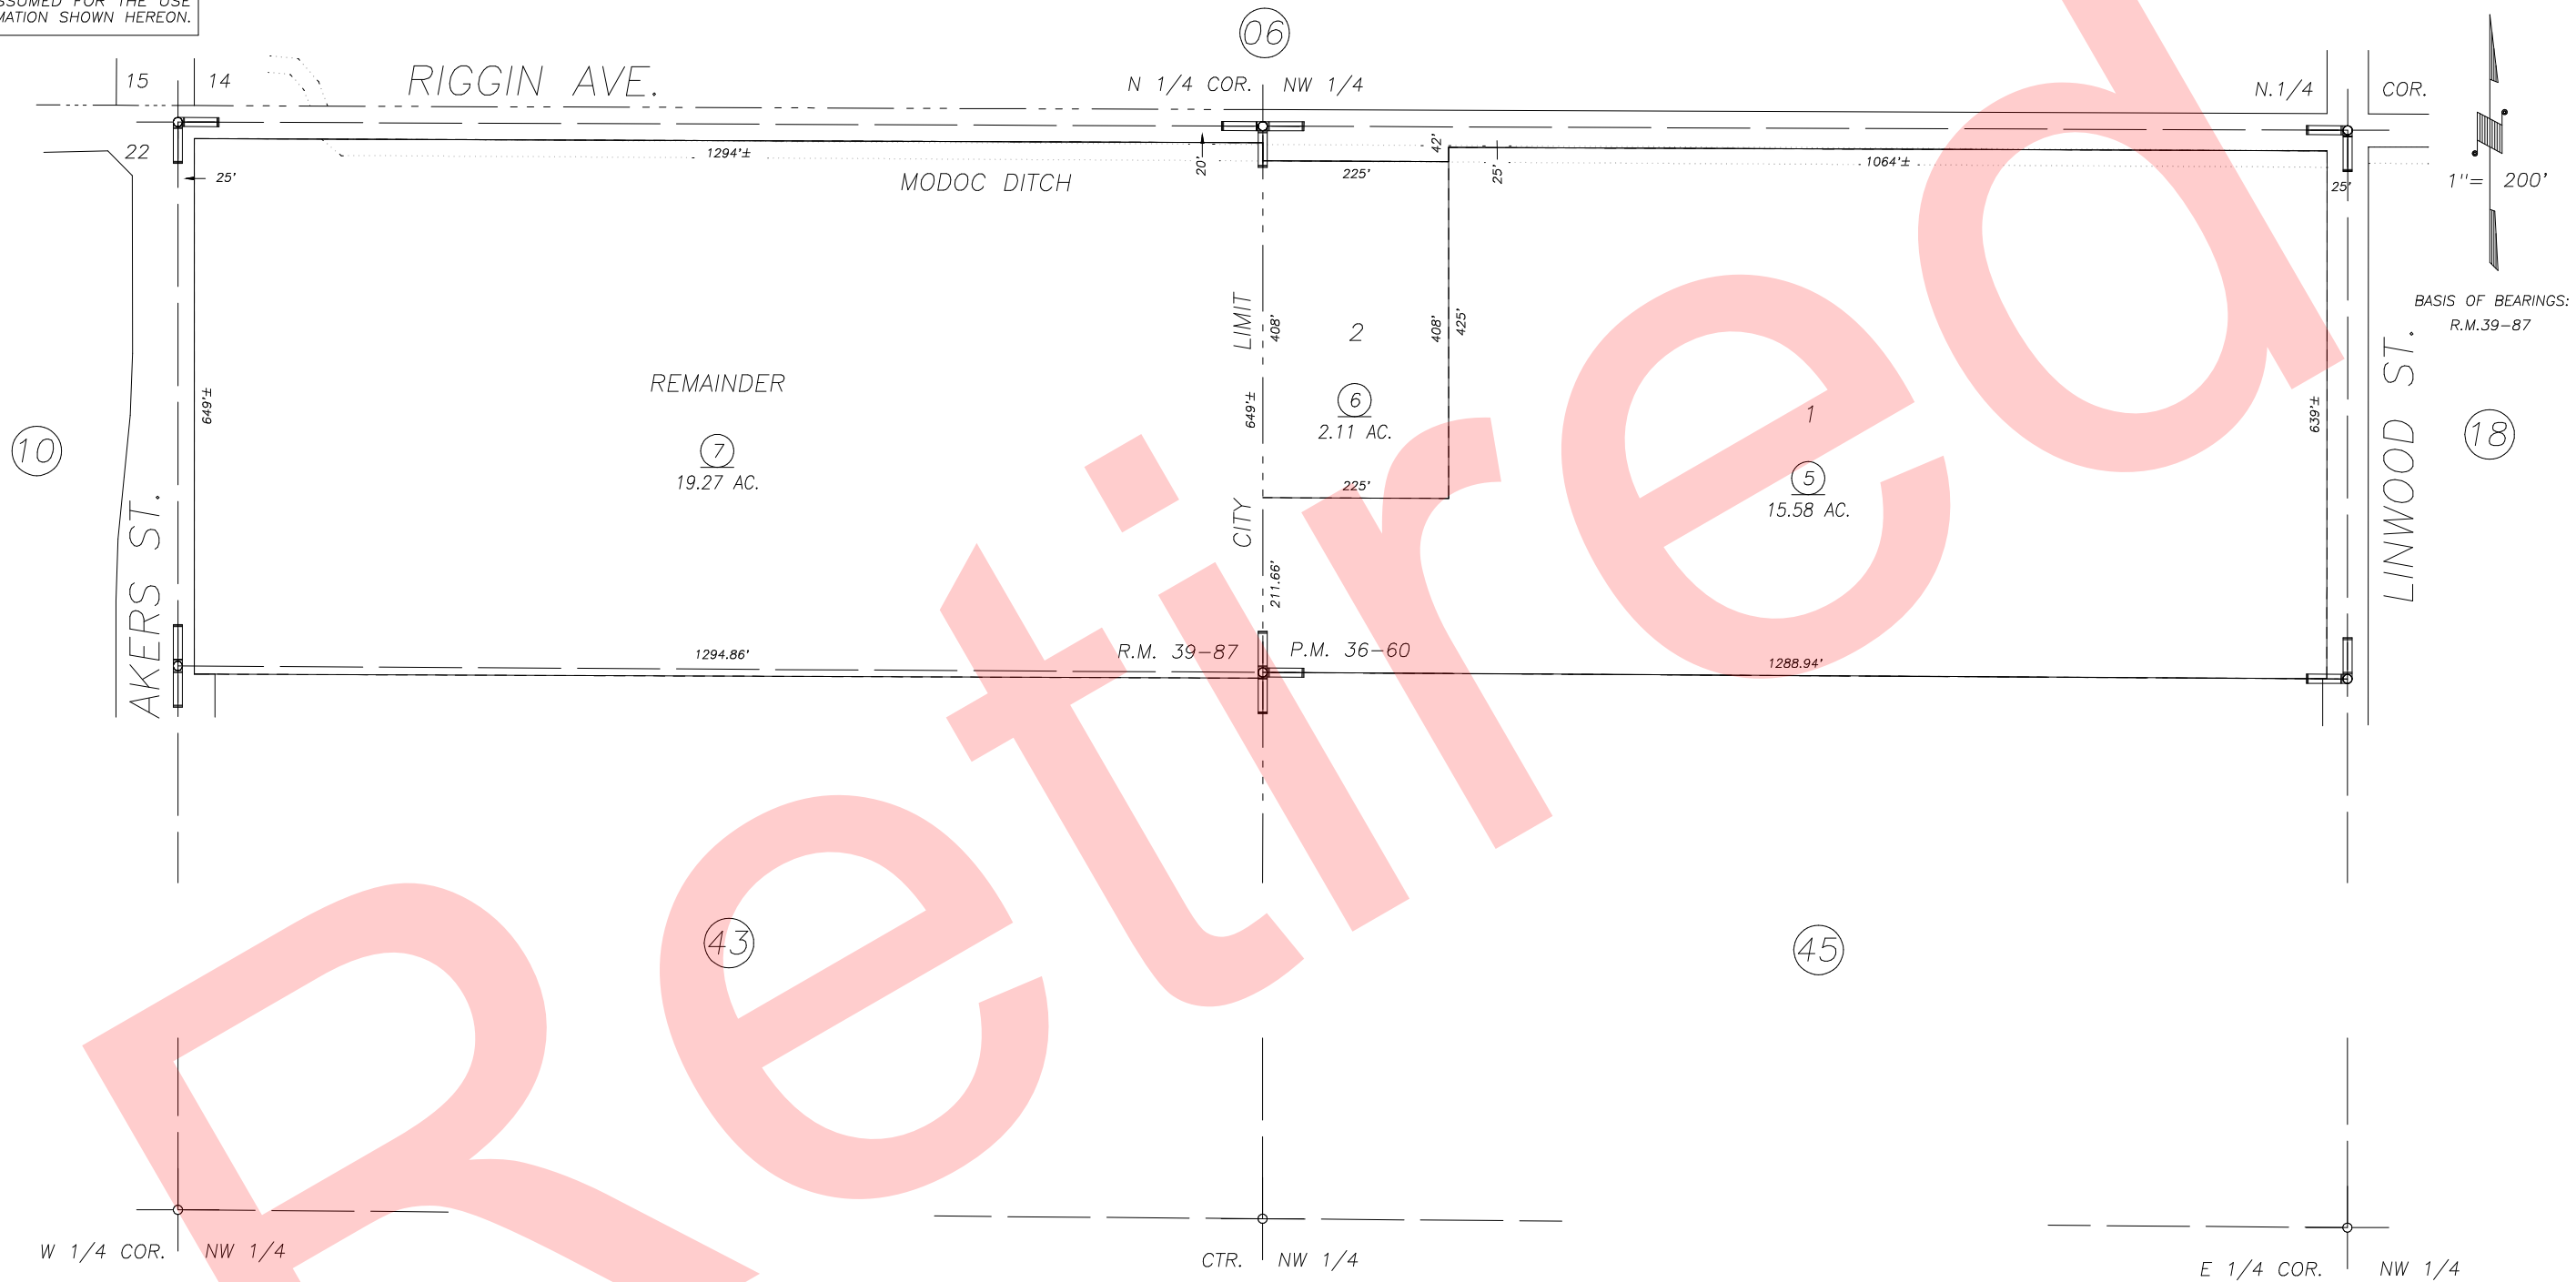

PARCEL MAP NO. 3557, P.M. 36-60  
 POR. SUMMERFELD PHASE 1, R.M. 39-87

VICINITY OF VISALIA  
 ASSESSOR'S MAPS BK. 077 , PG. 17  
 COUNTY OF TULARE, CALIFORNIA, U.S.A.

NOTE: Assessor's Parcel Numbers Shown in Circles ① 123  
 Assessor's Block Numbers Shown in Ellipses ① 123

2003-0106794	01/06/2004	JAL
REVISION	DATE	TECH