
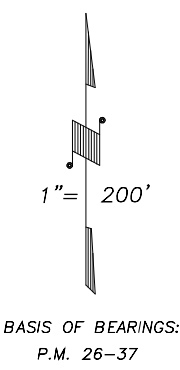


DISCLAIMER
 THIS MAP WAS PREPARED FOR LOCAL PROPERTY ASSESSMENT PURPOSES ONLY AND THE PARCELS SHOWN HEREON MAY NOT COMPLY WITH STATE AND LOCAL SUBDIVISION ORDINANCES, AND NO LIABILITY IS ASSUMED FOR THE USE OF THE INFORMATION SHOWN HEREON.

N1/2 OF NE1/4 SEC.23, T.18S., R.24E., M.D.B.&M.

Tax Area Codes 077-18
 153-015
 006-215

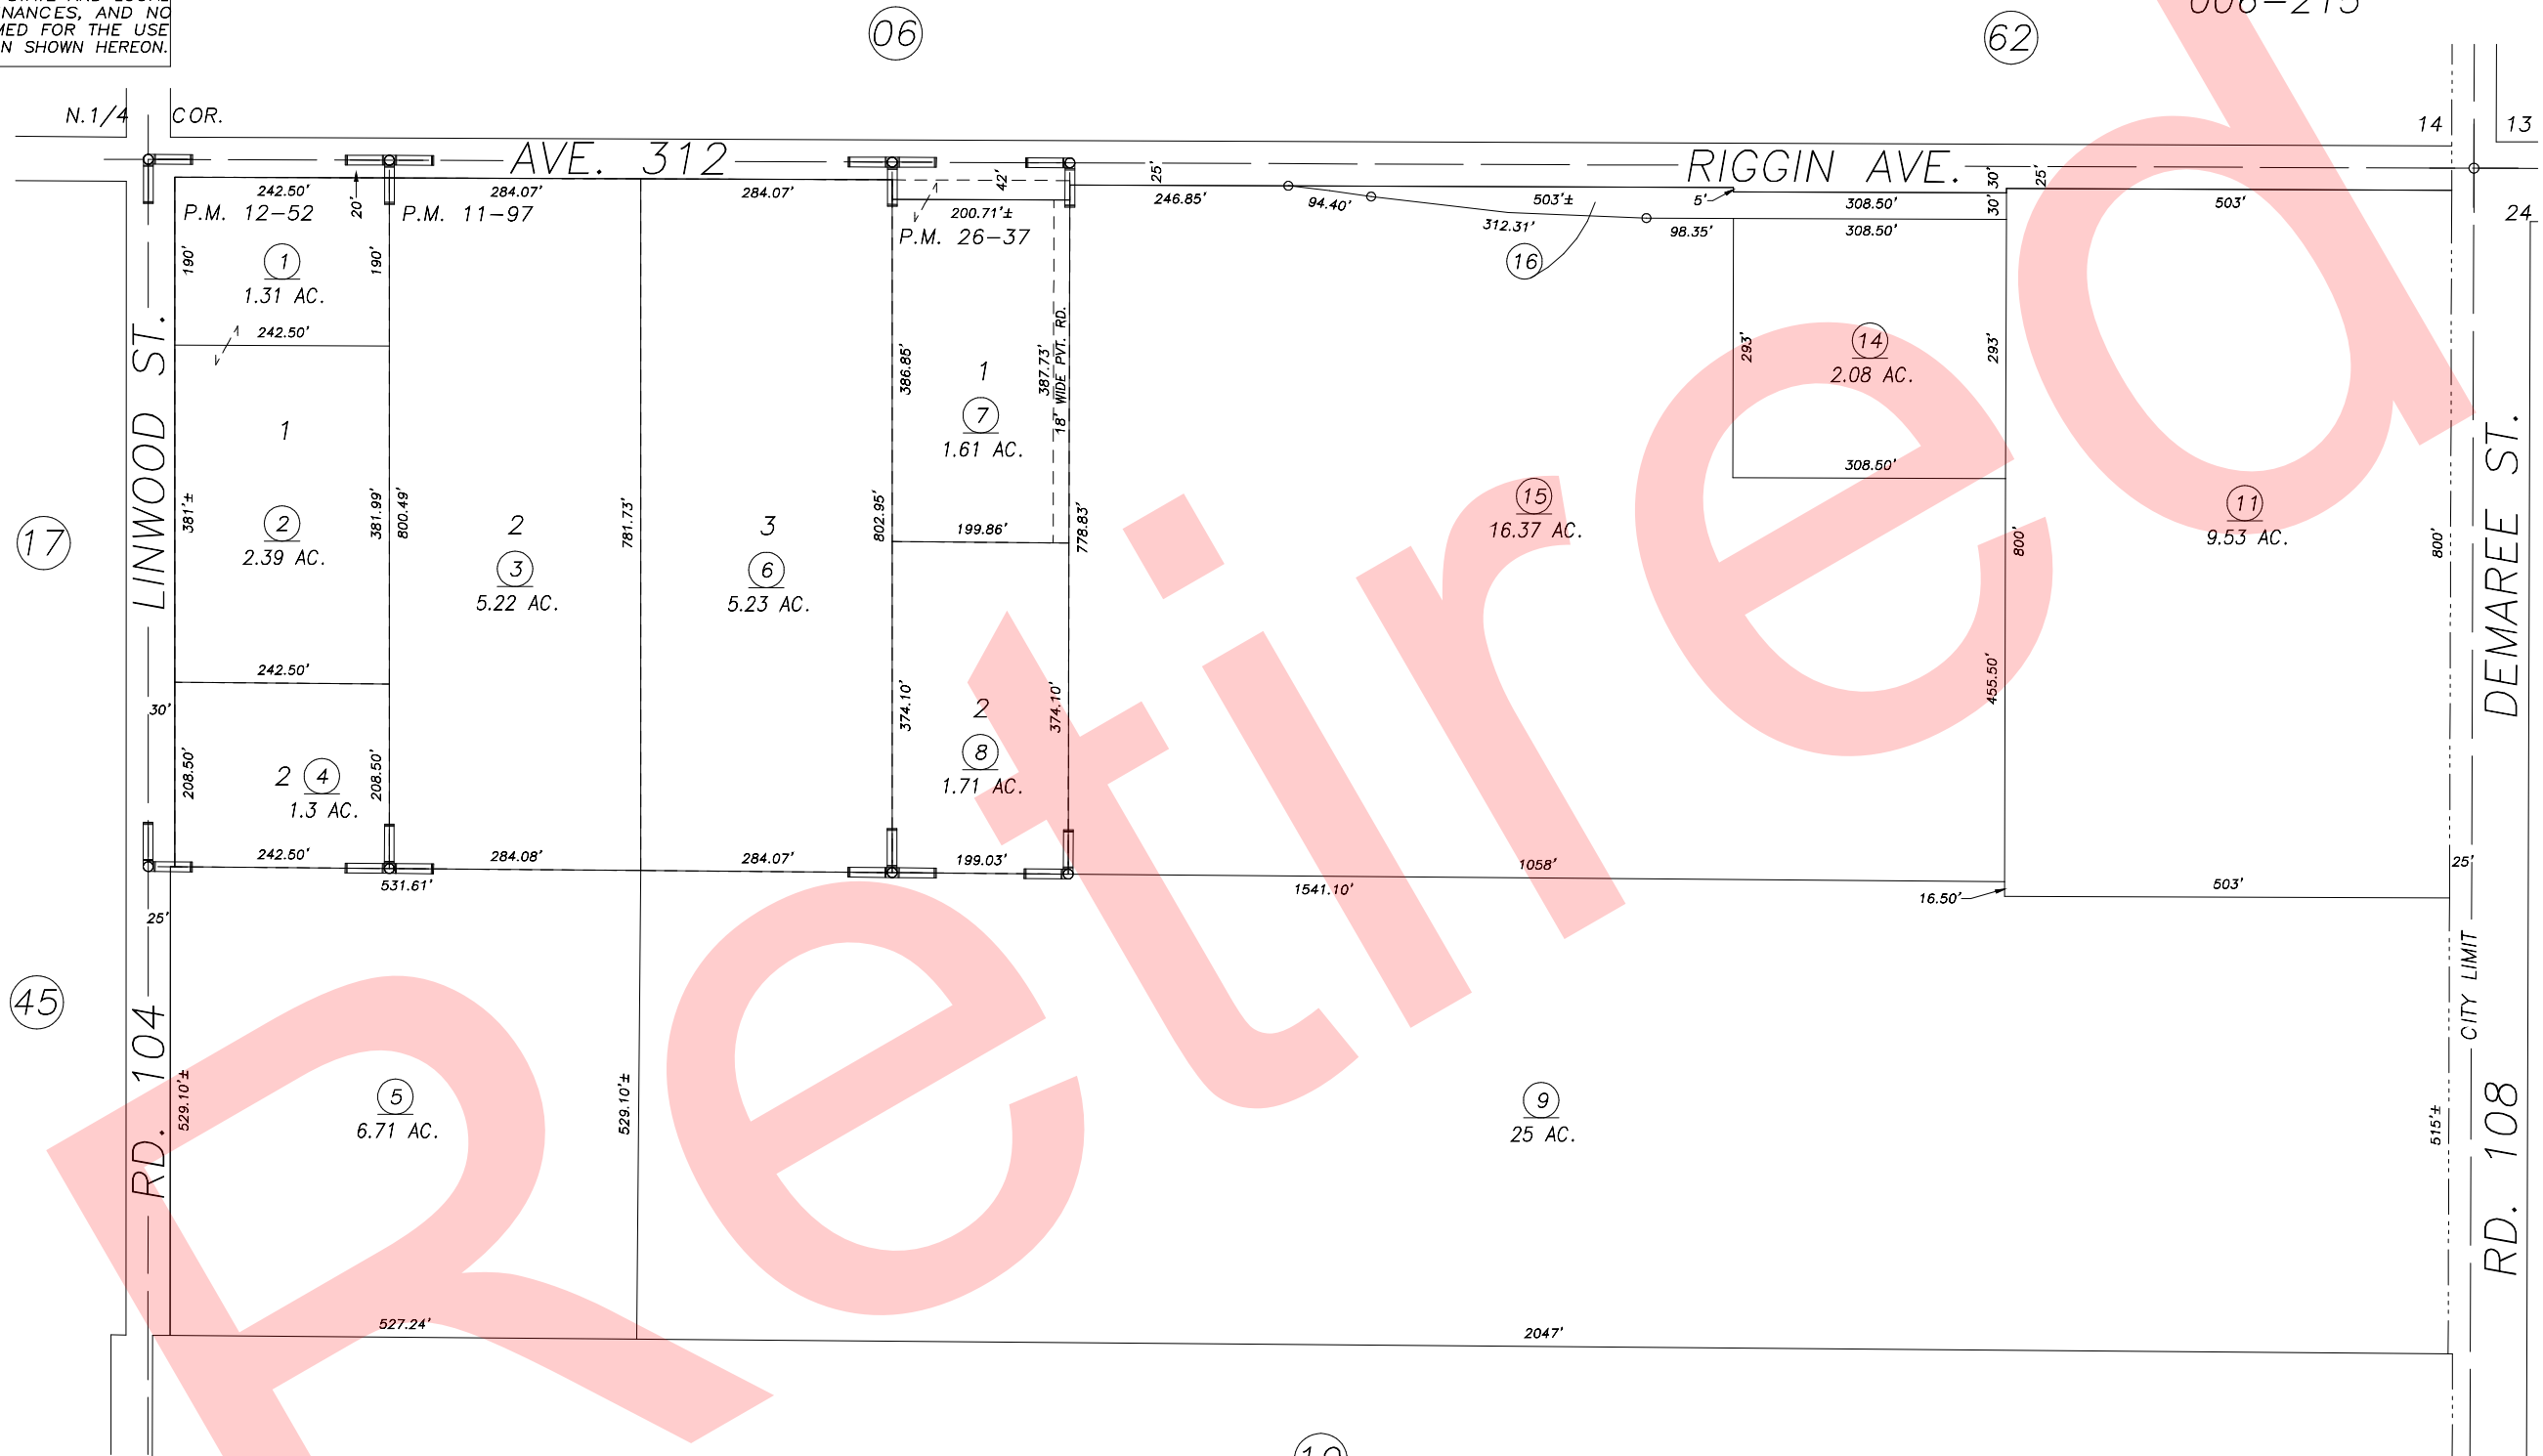

Bk. 089

PARCEL MAP NO. 1096, P.M. 11-97
 PARCEL MAP NO. 1151, P.M. 12-52
 PARCEL MAP NO. 2536, P.M. 26-37

VICINITY OF VISALIA
 ASSESSOR'S MAPS BK.077 , PG.18
 COUNTY OF TULARE, CALIFORNIA, U.S.A.

NOTE: Assessor's Parcel Numbers Shown in Circles (1) (123)
 Assessor's Block Numbers Shown in Elipses

ADJ. PG. REV.	03/21/2006	JRS
REVISION	DATE	TECH