


**DISCLAIMER**  
 THIS MAP WAS PREPARED FOR LOCAL PROPERTY ASSESSMENT PURPOSES ONLY AND THE PARCELS SHOWN HEREON MAY NOT COMPLY WITH STATE AND LOCAL SUBDIVISION ORDINANCES, AND NO LIABILITY IS ASSUMED FOR THE USE OF THE INFORMATION SHOWN HEREON.

N1/2 OF NE1/4 SEC.23, T.18S., R.24E., M.D.B.&M.

Tax Area Codes 077-18  
 153-015

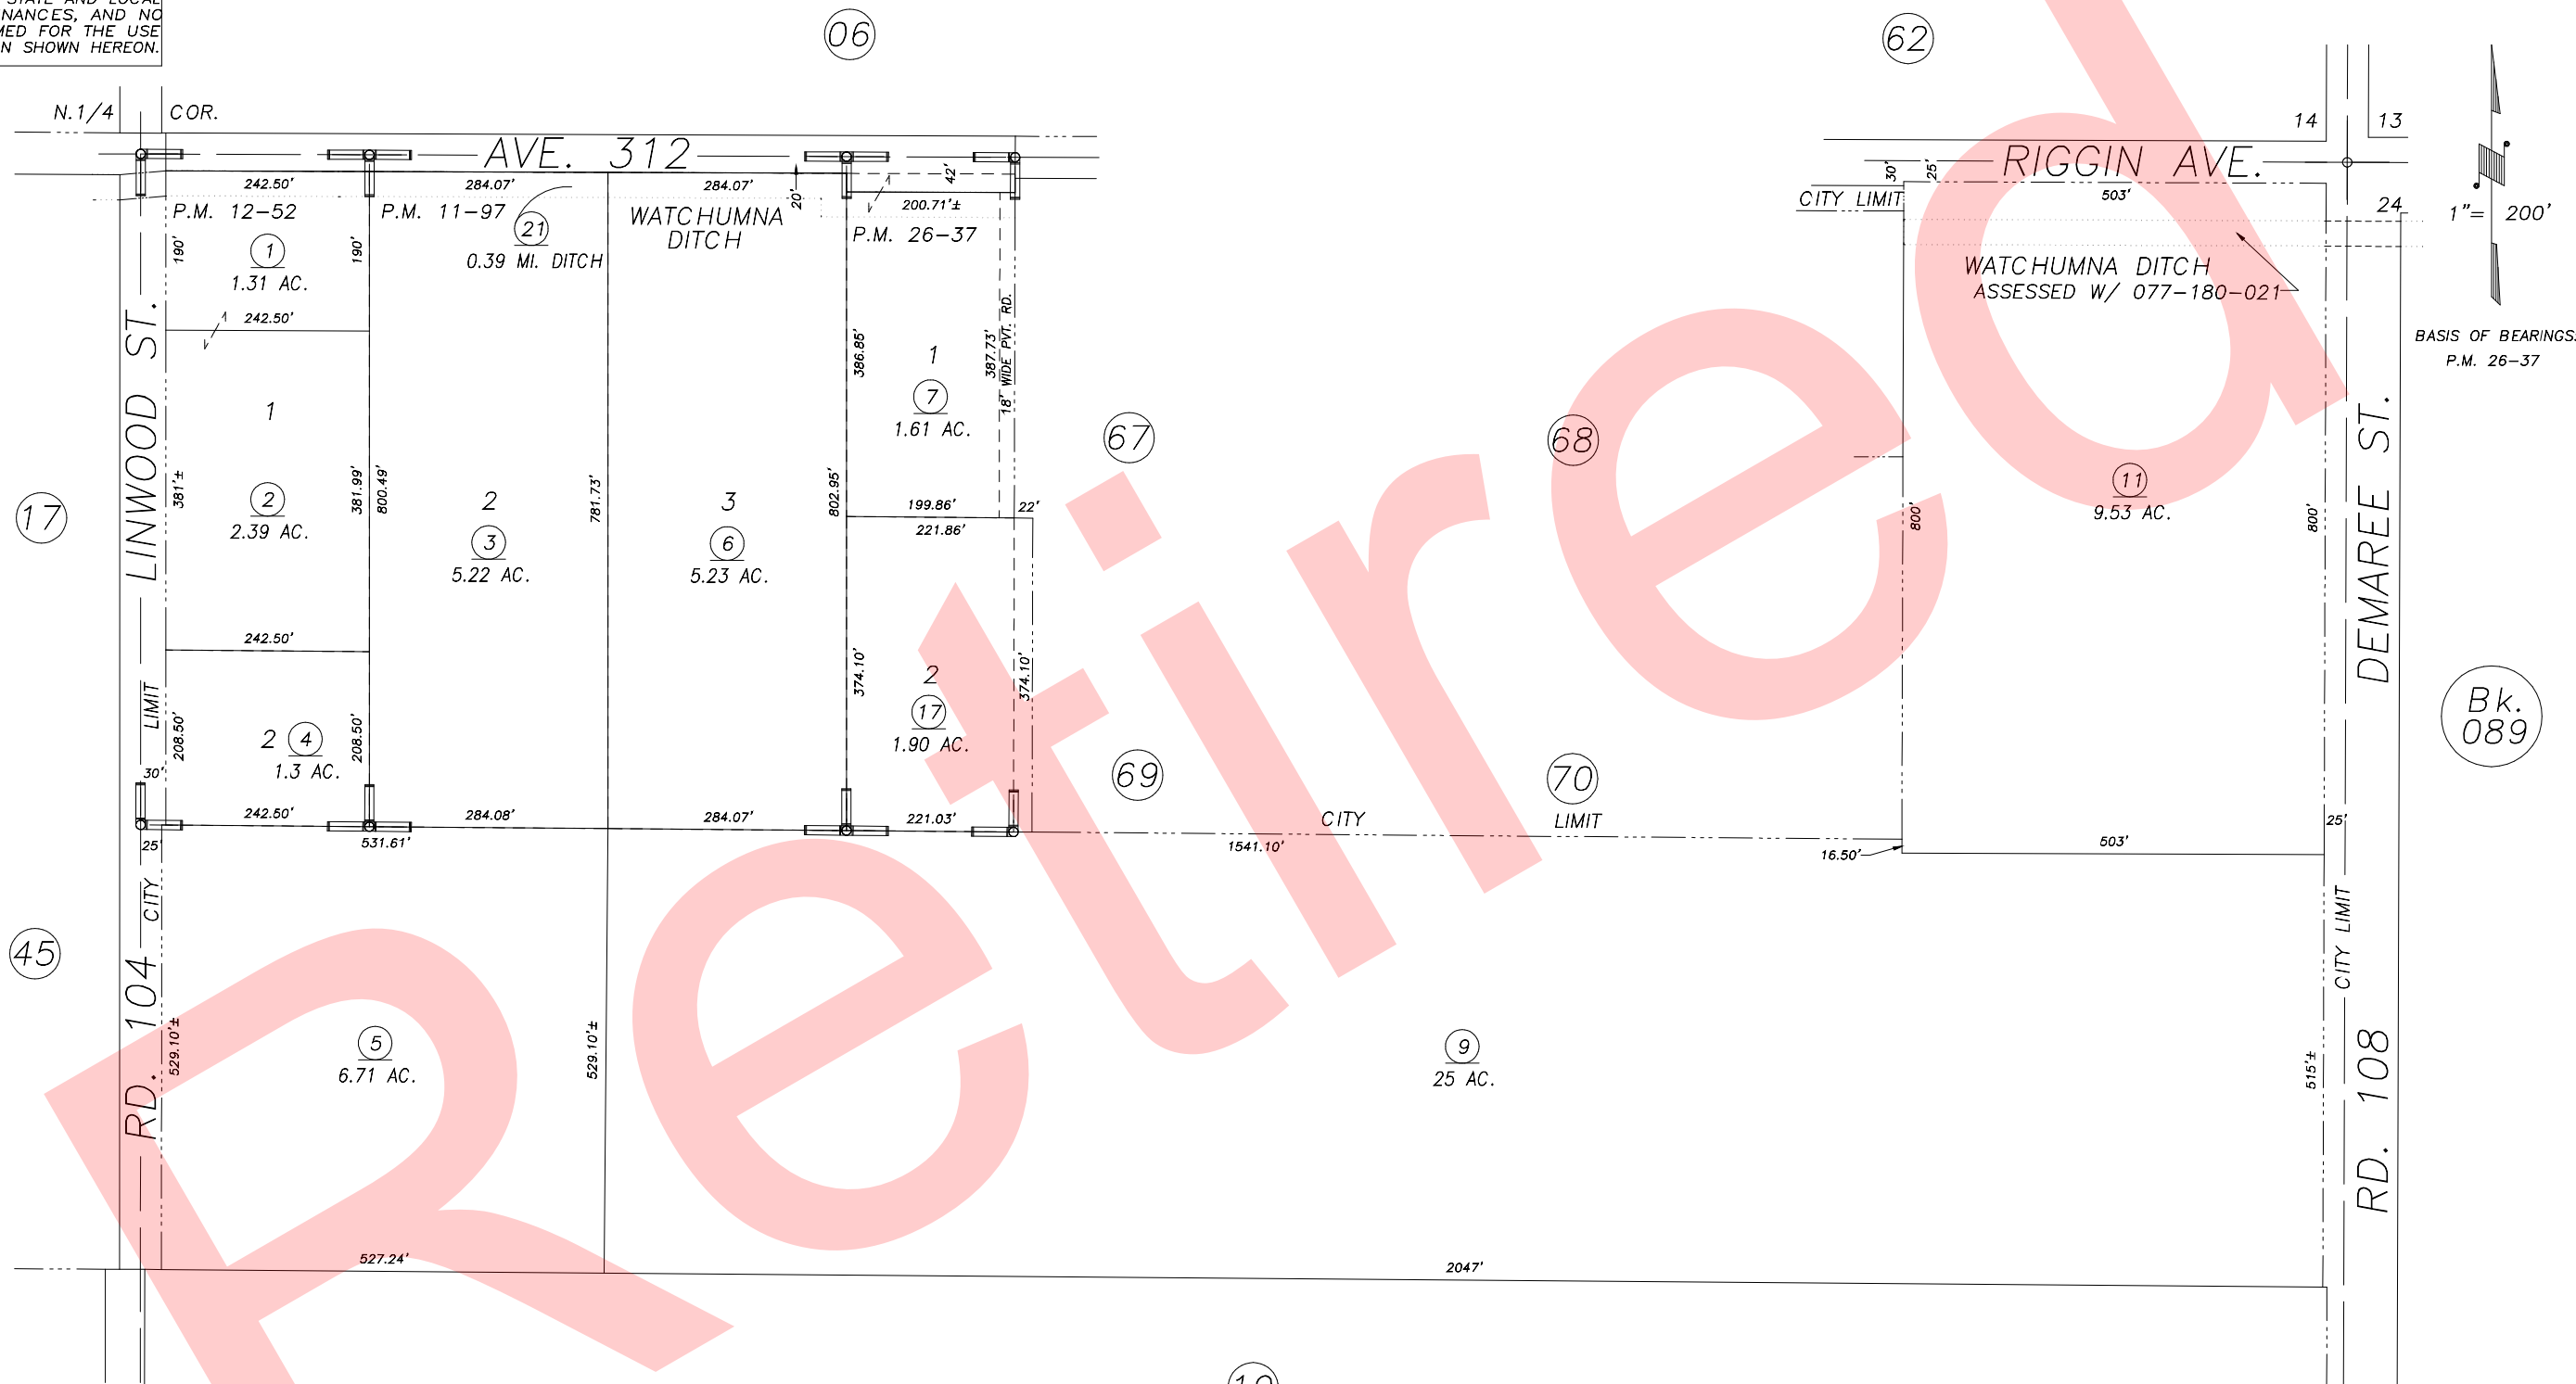

PARCEL MAP NO. 1096, P.M. 11-97  
 PARCEL MAP NO. 1151, P.M. 12-52  
 PARCEL MAP NO. 2536, P.M. 26-37

VICINITY OF VISALIA  
 ASSESSOR'S MAPS BK.077 , PG.18  
 COUNTY OF TULARE, CALIFORNIA, U.S.A.

NOTE: Assessor's Parcel Numbers Shown in Circles (1) (123)  
 Assessor's Block Numbers Shown in Ellipses

2006-0025279	09/11/2006	JRS
REVISION	DATE	TECH