


**DISCLAIMER**  
 THIS MAP WAS PREPARED FOR LOCAL PROPERTY ASSESSMENT PURPOSES ONLY AND THE PARCELS SHOWN HEREON MAY NOT COMPLY WITH STATE AND LOCAL SUBDIVISION ORDINANCES, AND NO LIABILITY IS ASSUMED FOR THE USE OF THE INFORMATION SHOWN HEREON.

N1/2 OF NE1/4 SEC.23, T.18S., R.24E., M.D.B.&M.

Tax Area Codes 077-18  
 153-015  
 006-215

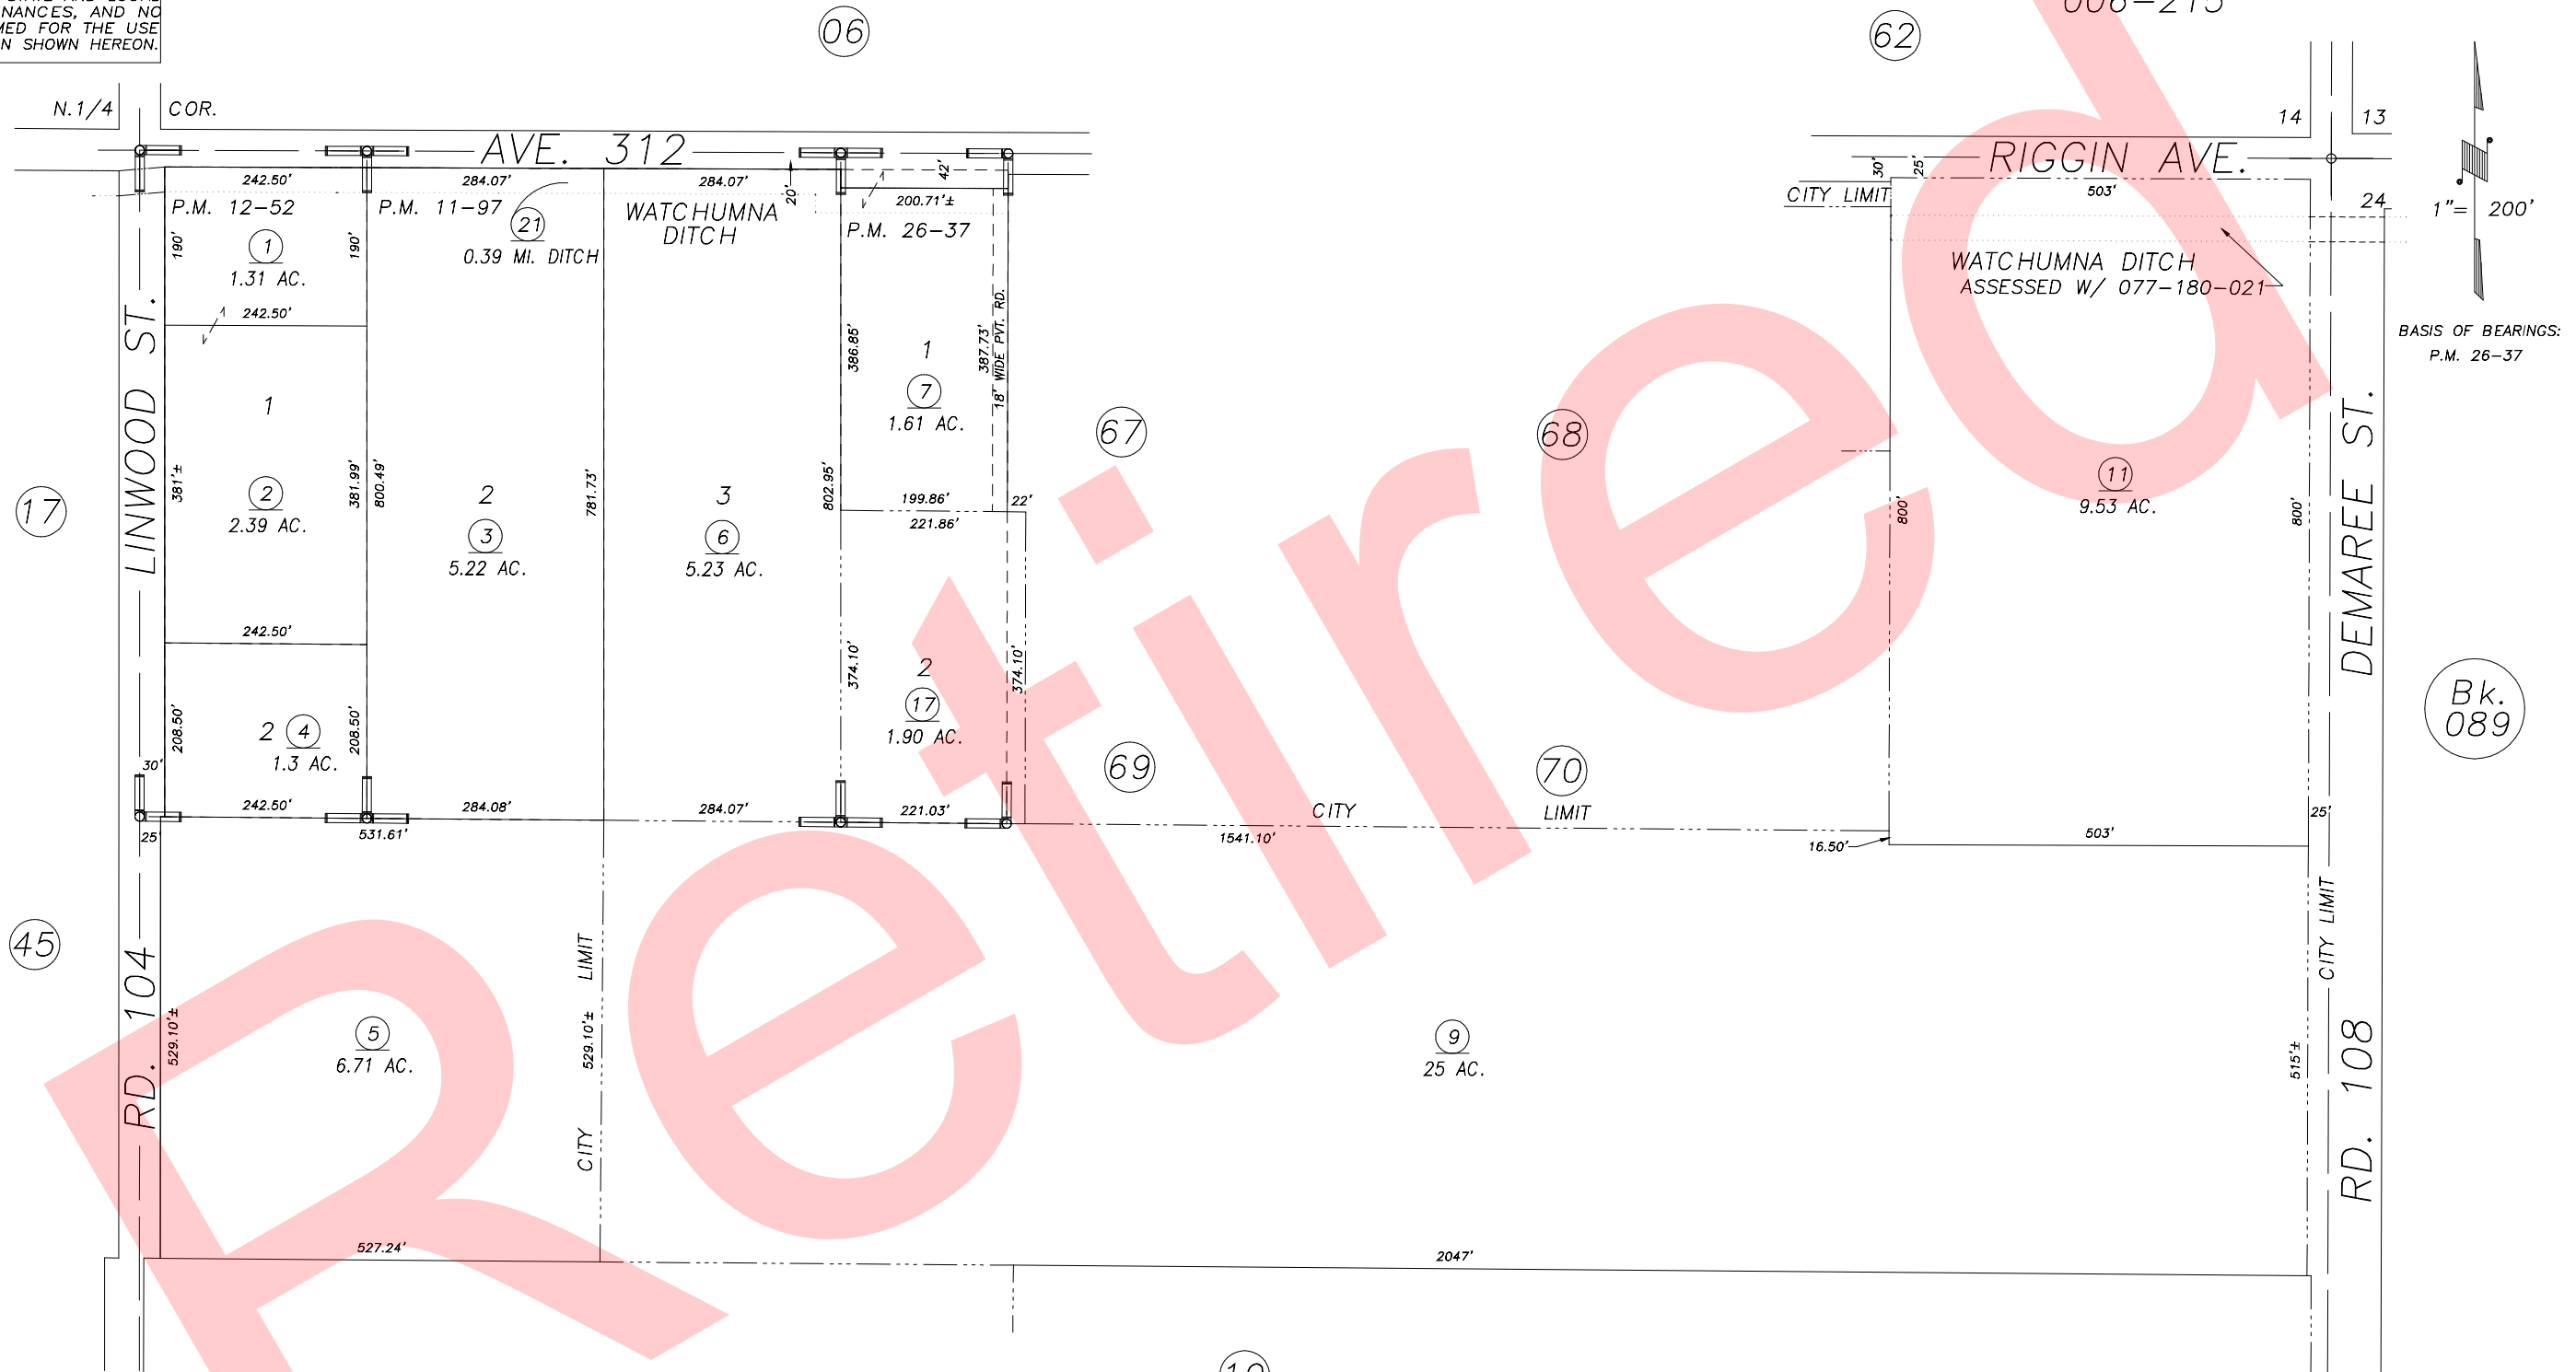

PARCEL MAP NO. 1096, P.M. 11-97  
 PARCEL MAP NO. 1151, P.M. 12-52  
 PARCEL MAP NO. 2536, P.M. 26-37

VICINITY OF VISALIA  
 ASSESSOR'S MAPS BK.077 , PG.18  
 COUNTY OF TULARE, CALIFORNIA, U.S.A.

NOTE: Assessor's Parcel Numbers Shown in Circles (1) (123)  
 Assessor's Block Numbers Shown in Ellipses

T.R.A.C. CHANGE	06/19/2007	JRS
REVISION	DATE	TECH