


DISCLAIMER
 THIS MAP WAS PREPARED FOR LOCAL PROPERTY ASSESSMENT PURPOSES ONLY AND THE PARCELS SHOWN HEREON MAY NOT COMPLY WITH STATE AND LOCAL SUBDIVISION ORDINANCES, AND NO LIABILITY IS ASSUMED FOR THE USE OF THE INFORMATION SHOWN HEREON.

S1/2 OF NE1/4 SEC.23, T.18S., R.24E., M.D.B.&M.

Tax Area Codes 077-19


006-200
 006-215
 153-015

18

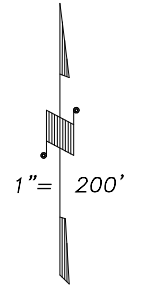

BASIS OF BEARINGS:
 P.M. 41-45

Bk.
 089

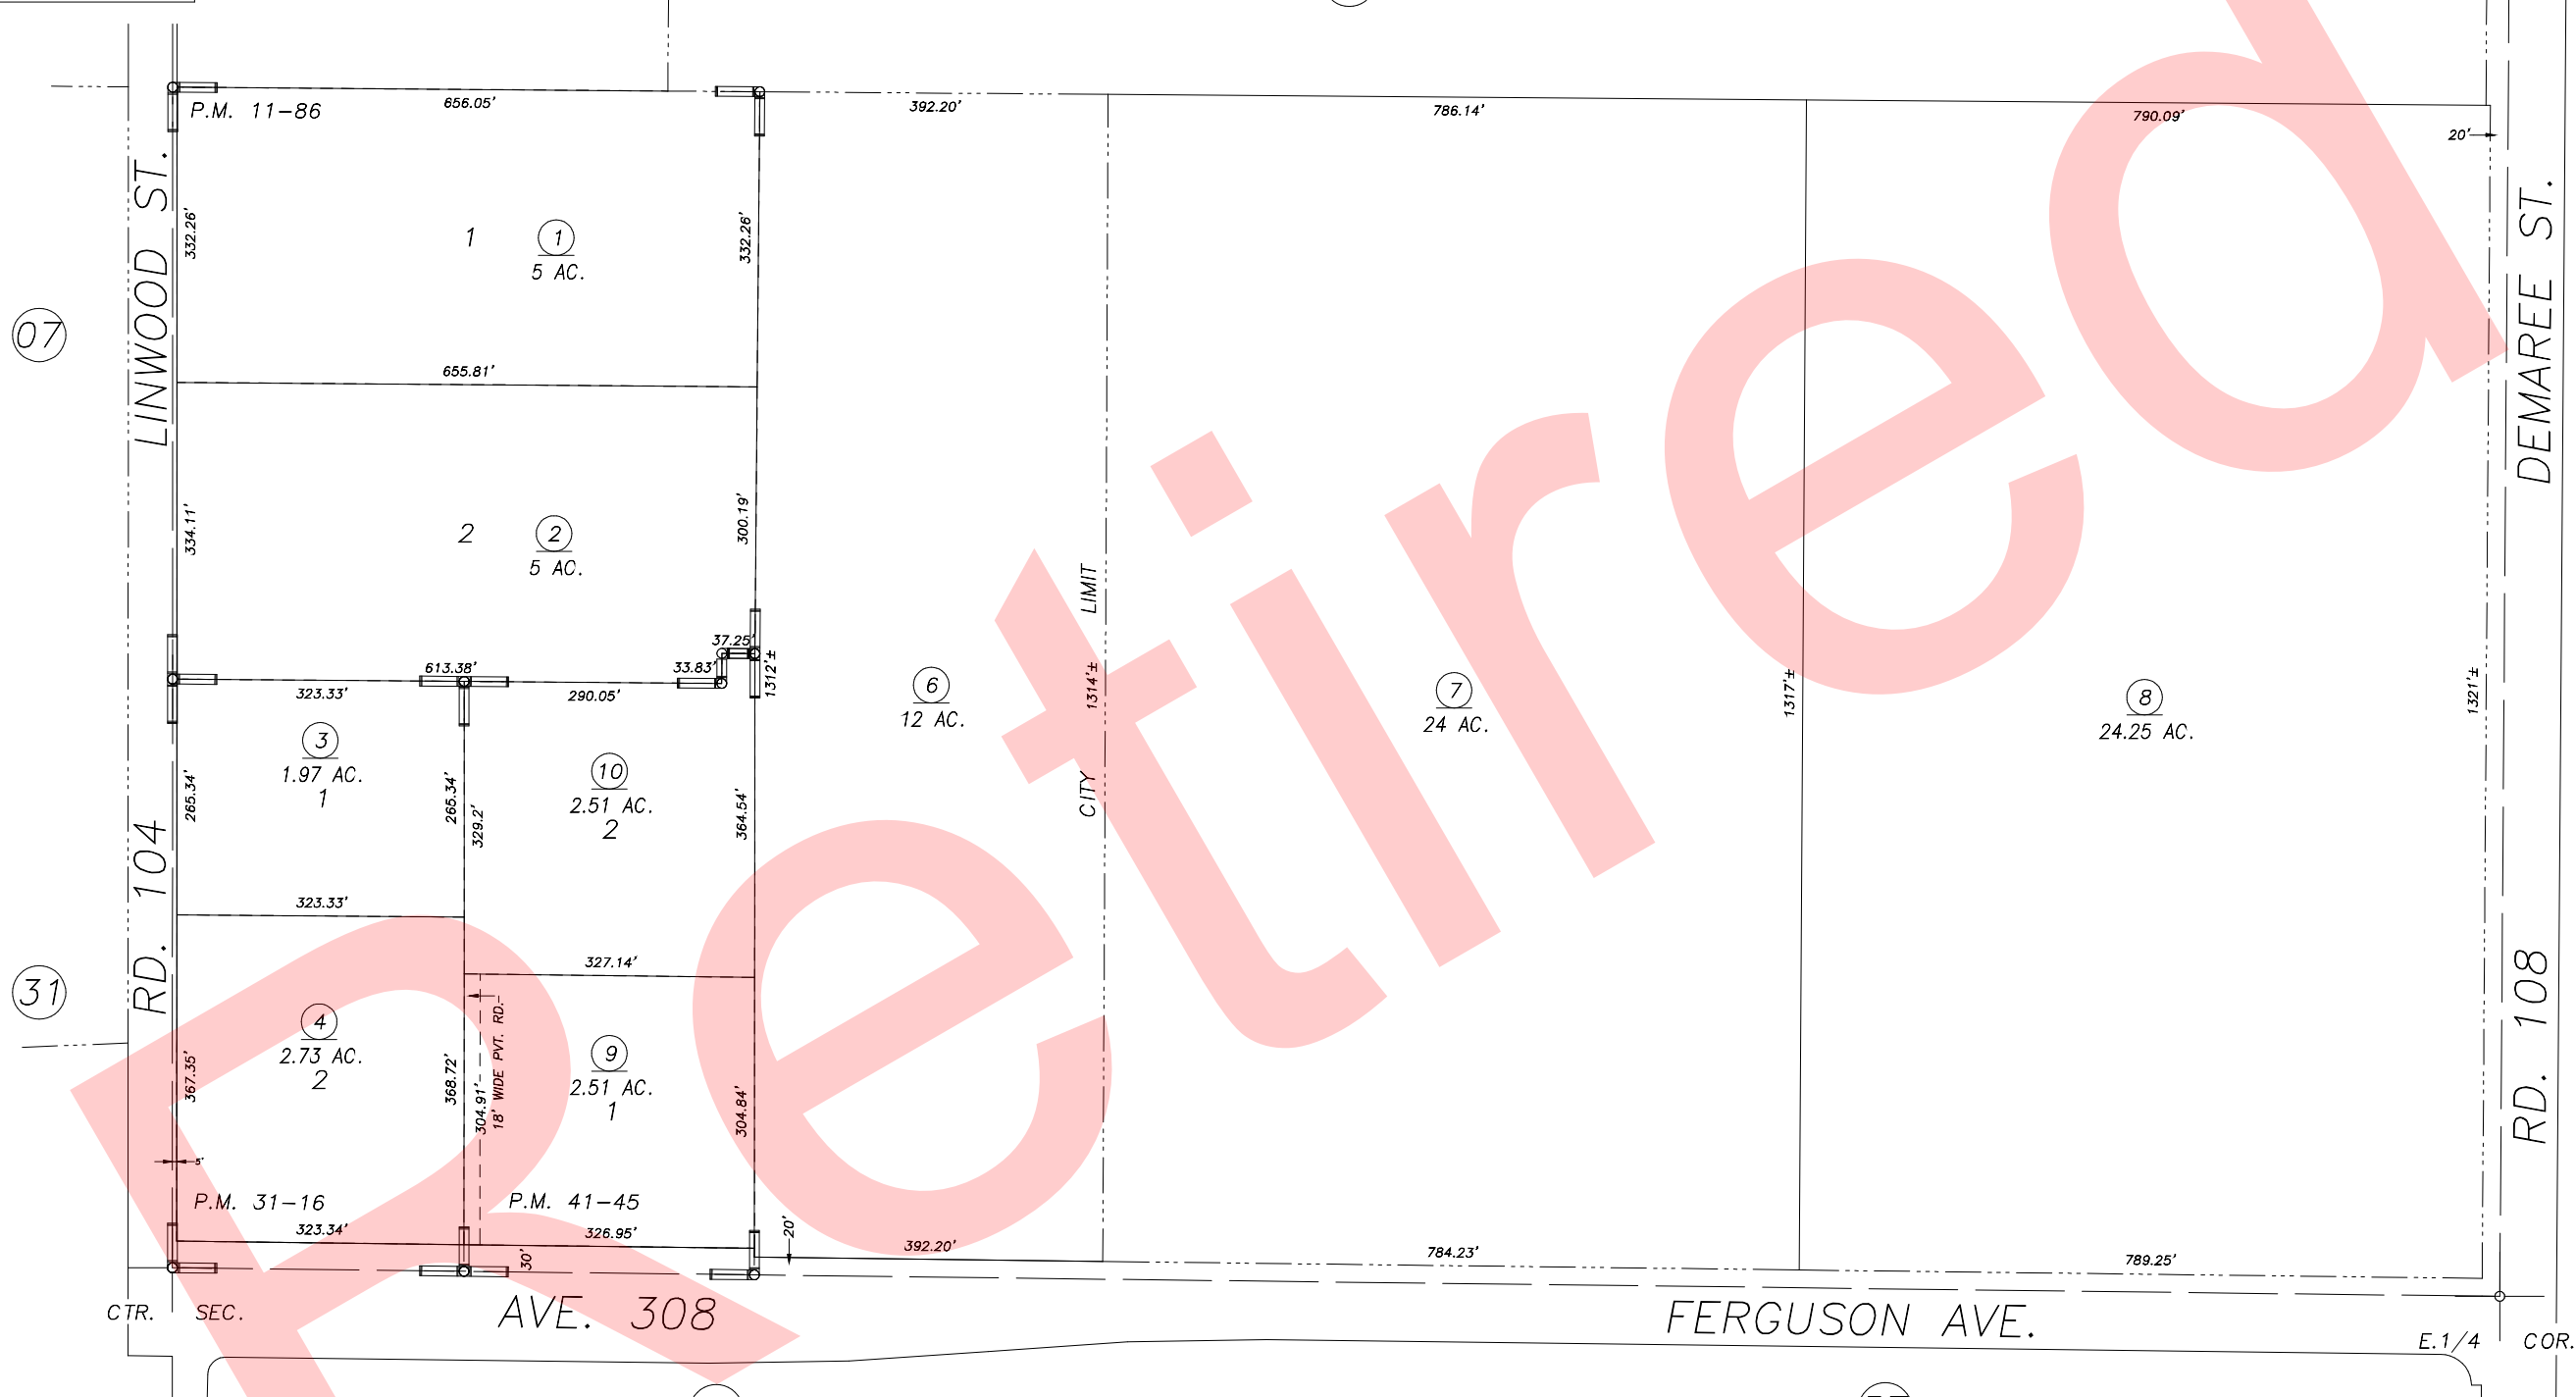

PARCEL MAP NO. 1085, P.M. 11-86
 PARCEL MAP NO. 3015, P.M. 31-16
 PARCEL MAP NO. 4041, P.M. 41-45

VICINITY OF VISALIA
 ASSESSOR'S MAPS BK.077 , PG.19
 COUNTY OF TULARE, CALIFORNIA, U.S.A.

NOTE: Assessor's Parcel Numbers Shown in Circles
 Assessor's Block Numbers Shown in Elipses

T.R.A.C. CHANGE	07/19/2007	JRS
REVISION	DATE	TECH