


DISCLAIMER
 THIS MAP WAS PREPARED FOR LOCAL PROPERTY ASSESSMENT PURPOSES ONLY AND THE PARCELS SHOWN HEREON MAY NOT COMPLY WITH STATE AND LOCAL SUBDIVISION ORDINANCES, AND NO LIABILITY IS ASSUMED FOR THE USE OF THE INFORMATION SHOWN HEREON.

S1/2 OF NE1/4 SEC.23, T.18S., R.24E., M.D.B.&M.

Tax Area Codes 077-19

006-200
 006-215
 153-015

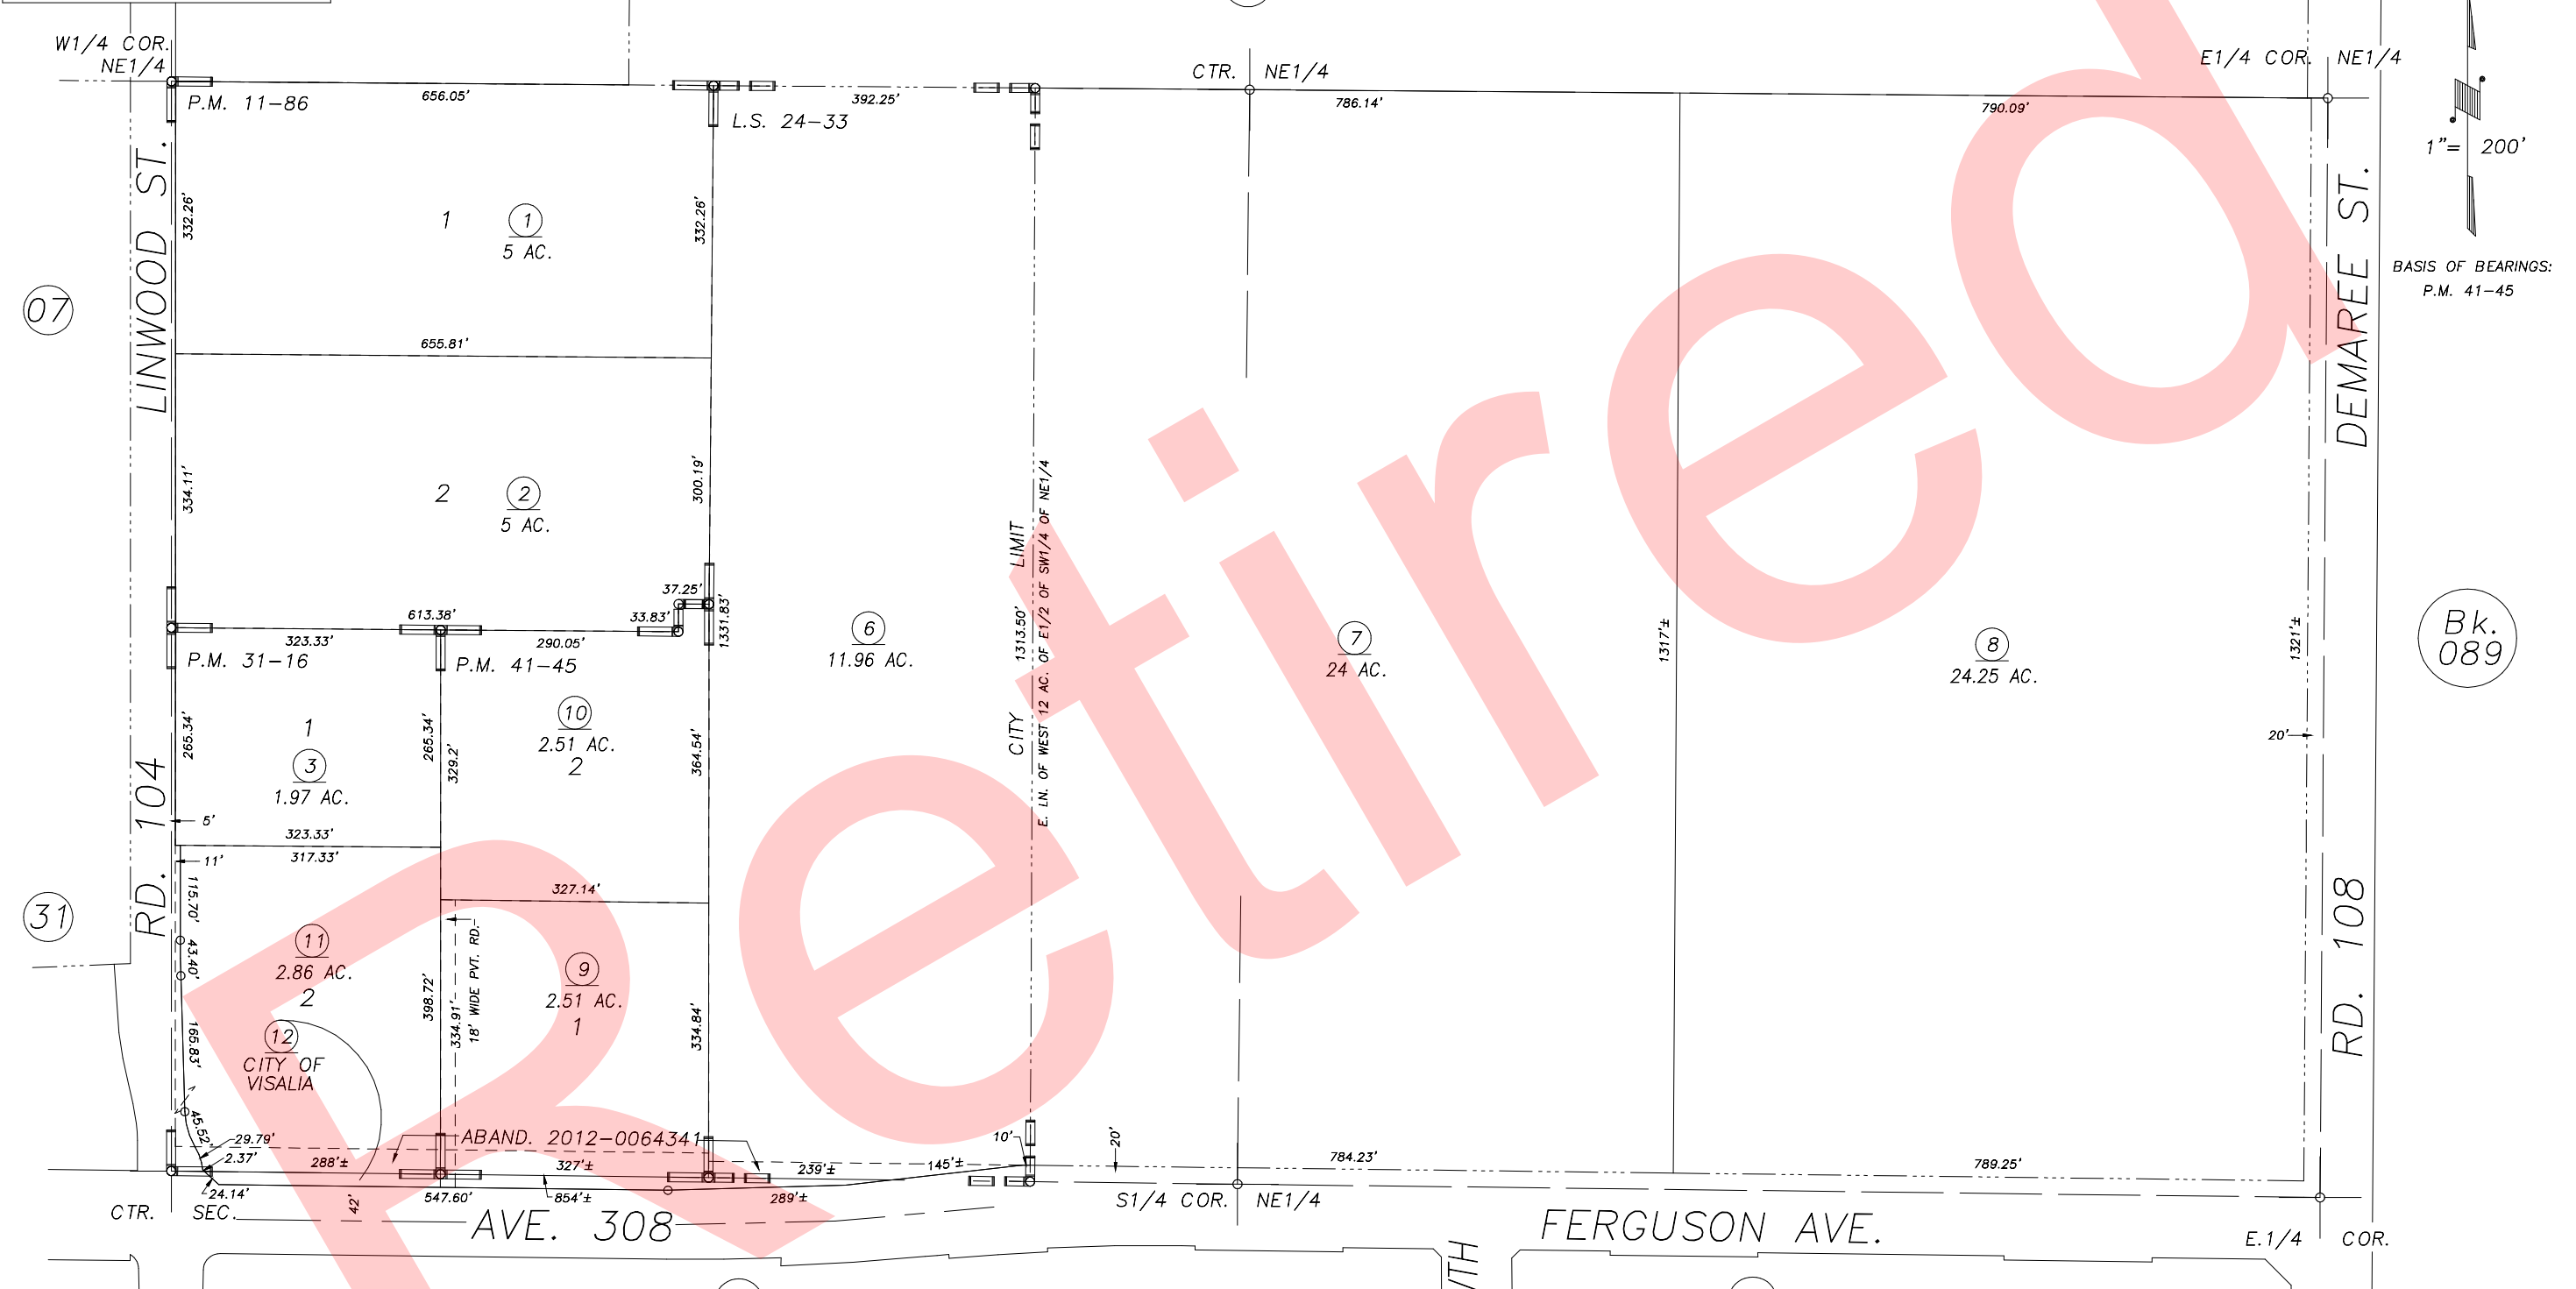

PARCEL MAP NO. 1085, P.M. 11-86
 PARCEL MAP NO. 3015, P.M. 31-16
 PARCEL MAP NO. 4041, P.M. 41-45
 RECORD OF SURVEY, L.S. 24-33

VICINITY OF VISALIA
 ASSESSOR'S MAPS BK.077 , PG.19
 COUNTY OF TULARE, CALIFORNIA, U.S.A.

NOTE: Assessor's Parcel Numbers Shown in Circles
 Assessor's Block Numbers Shown in Elipses

1	123	2012-0064341	11/19/2012	CMB
		REVISION	DATE	TECH