

S1/2 OF NE1/4 SEC.23, T.18S., R.24E., M.D.B.&M.



Tax Area Codes 077-19

006-200

006-215

153-015

DISCLAIMER
 THIS MAP WAS PREPARED FOR LOCAL PROPERTY ASSESSMENT PURPOSES ONLY AND THE PARCELS SHOWN HEREON MAY NOT COMPLY WITH STATE AND LOCAL SUBDIVISION ORDINANCES, AND NO LIABILITY IS ASSUMED FOR THE USE OF THE INFORMATION SHOWN HEREON. R & T CODE SEC. 327, 408.3, ETC.

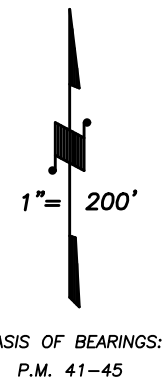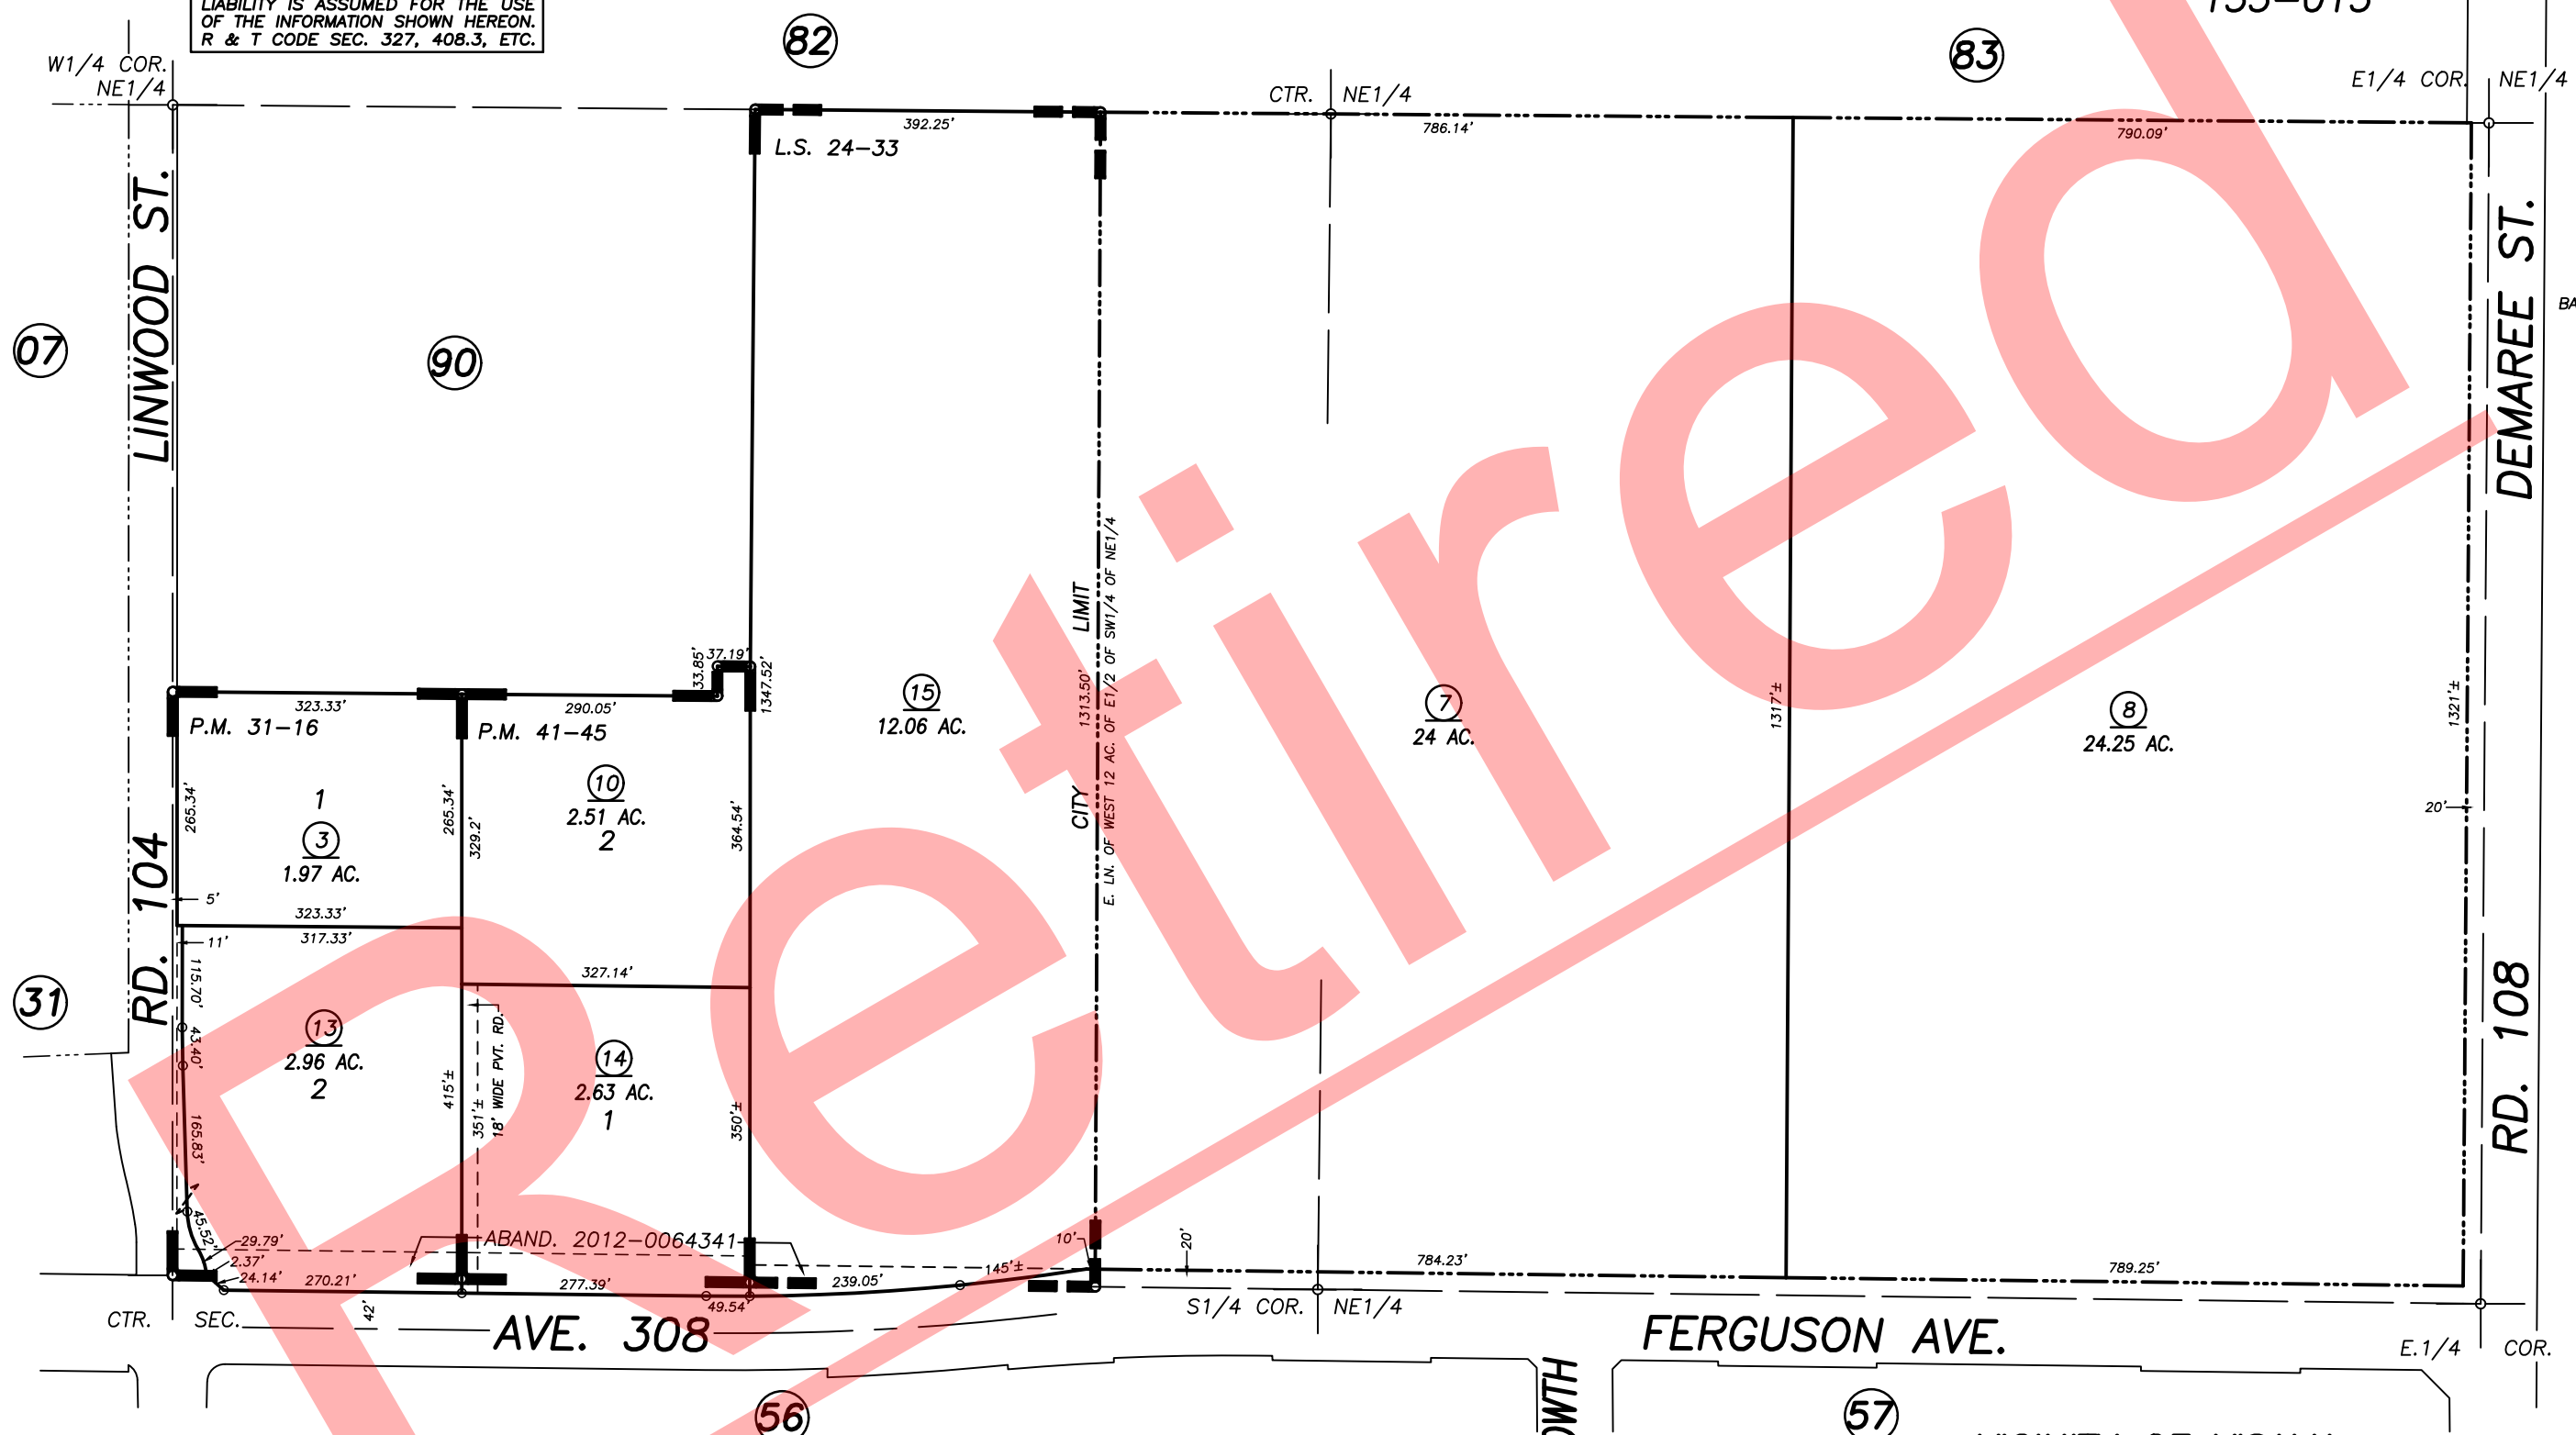

Bk. 089

PARCEL MAP NO. 3015, P.M. 31-16
 PARCEL MAP NO. 4041, P.M. 41-45
 RECORD OF SURVEY, L.S. 24-33

VICINITY OF VISALIA
 ASSESSOR'S MAPS BK. 077 , PG. 19
 COUNTY OF TULARE, CALIFORNIA, U.S.A.

NOTE: Assessor's Parcel Numbers Shown in Circles (1) (123)
 Assessor's Block Numbers Shown in Ellipses

2022-0031244	12/13/2022	JOS
REVISION	DATE	TECH