


DISCLAIMER
 THIS MAP WAS PREPARED FOR LOCAL PROPERTY ASSESSMENT PURPOSES ONLY AND THE PARCELS SHOWN HEREON MAY NOT COMPLY WITH STATE AND LOCAL SUBDIVISION ORDINANCES, AND NO LIABILITY IS ASSUMED FOR THE USE OF THE INFORMATION SHOWN HEREON.

N 1/2 SEC. 21, T.18S., R.24E., M.D.B.& M.

Tax Area Code 77-20

006-015
 006-065
 153-059

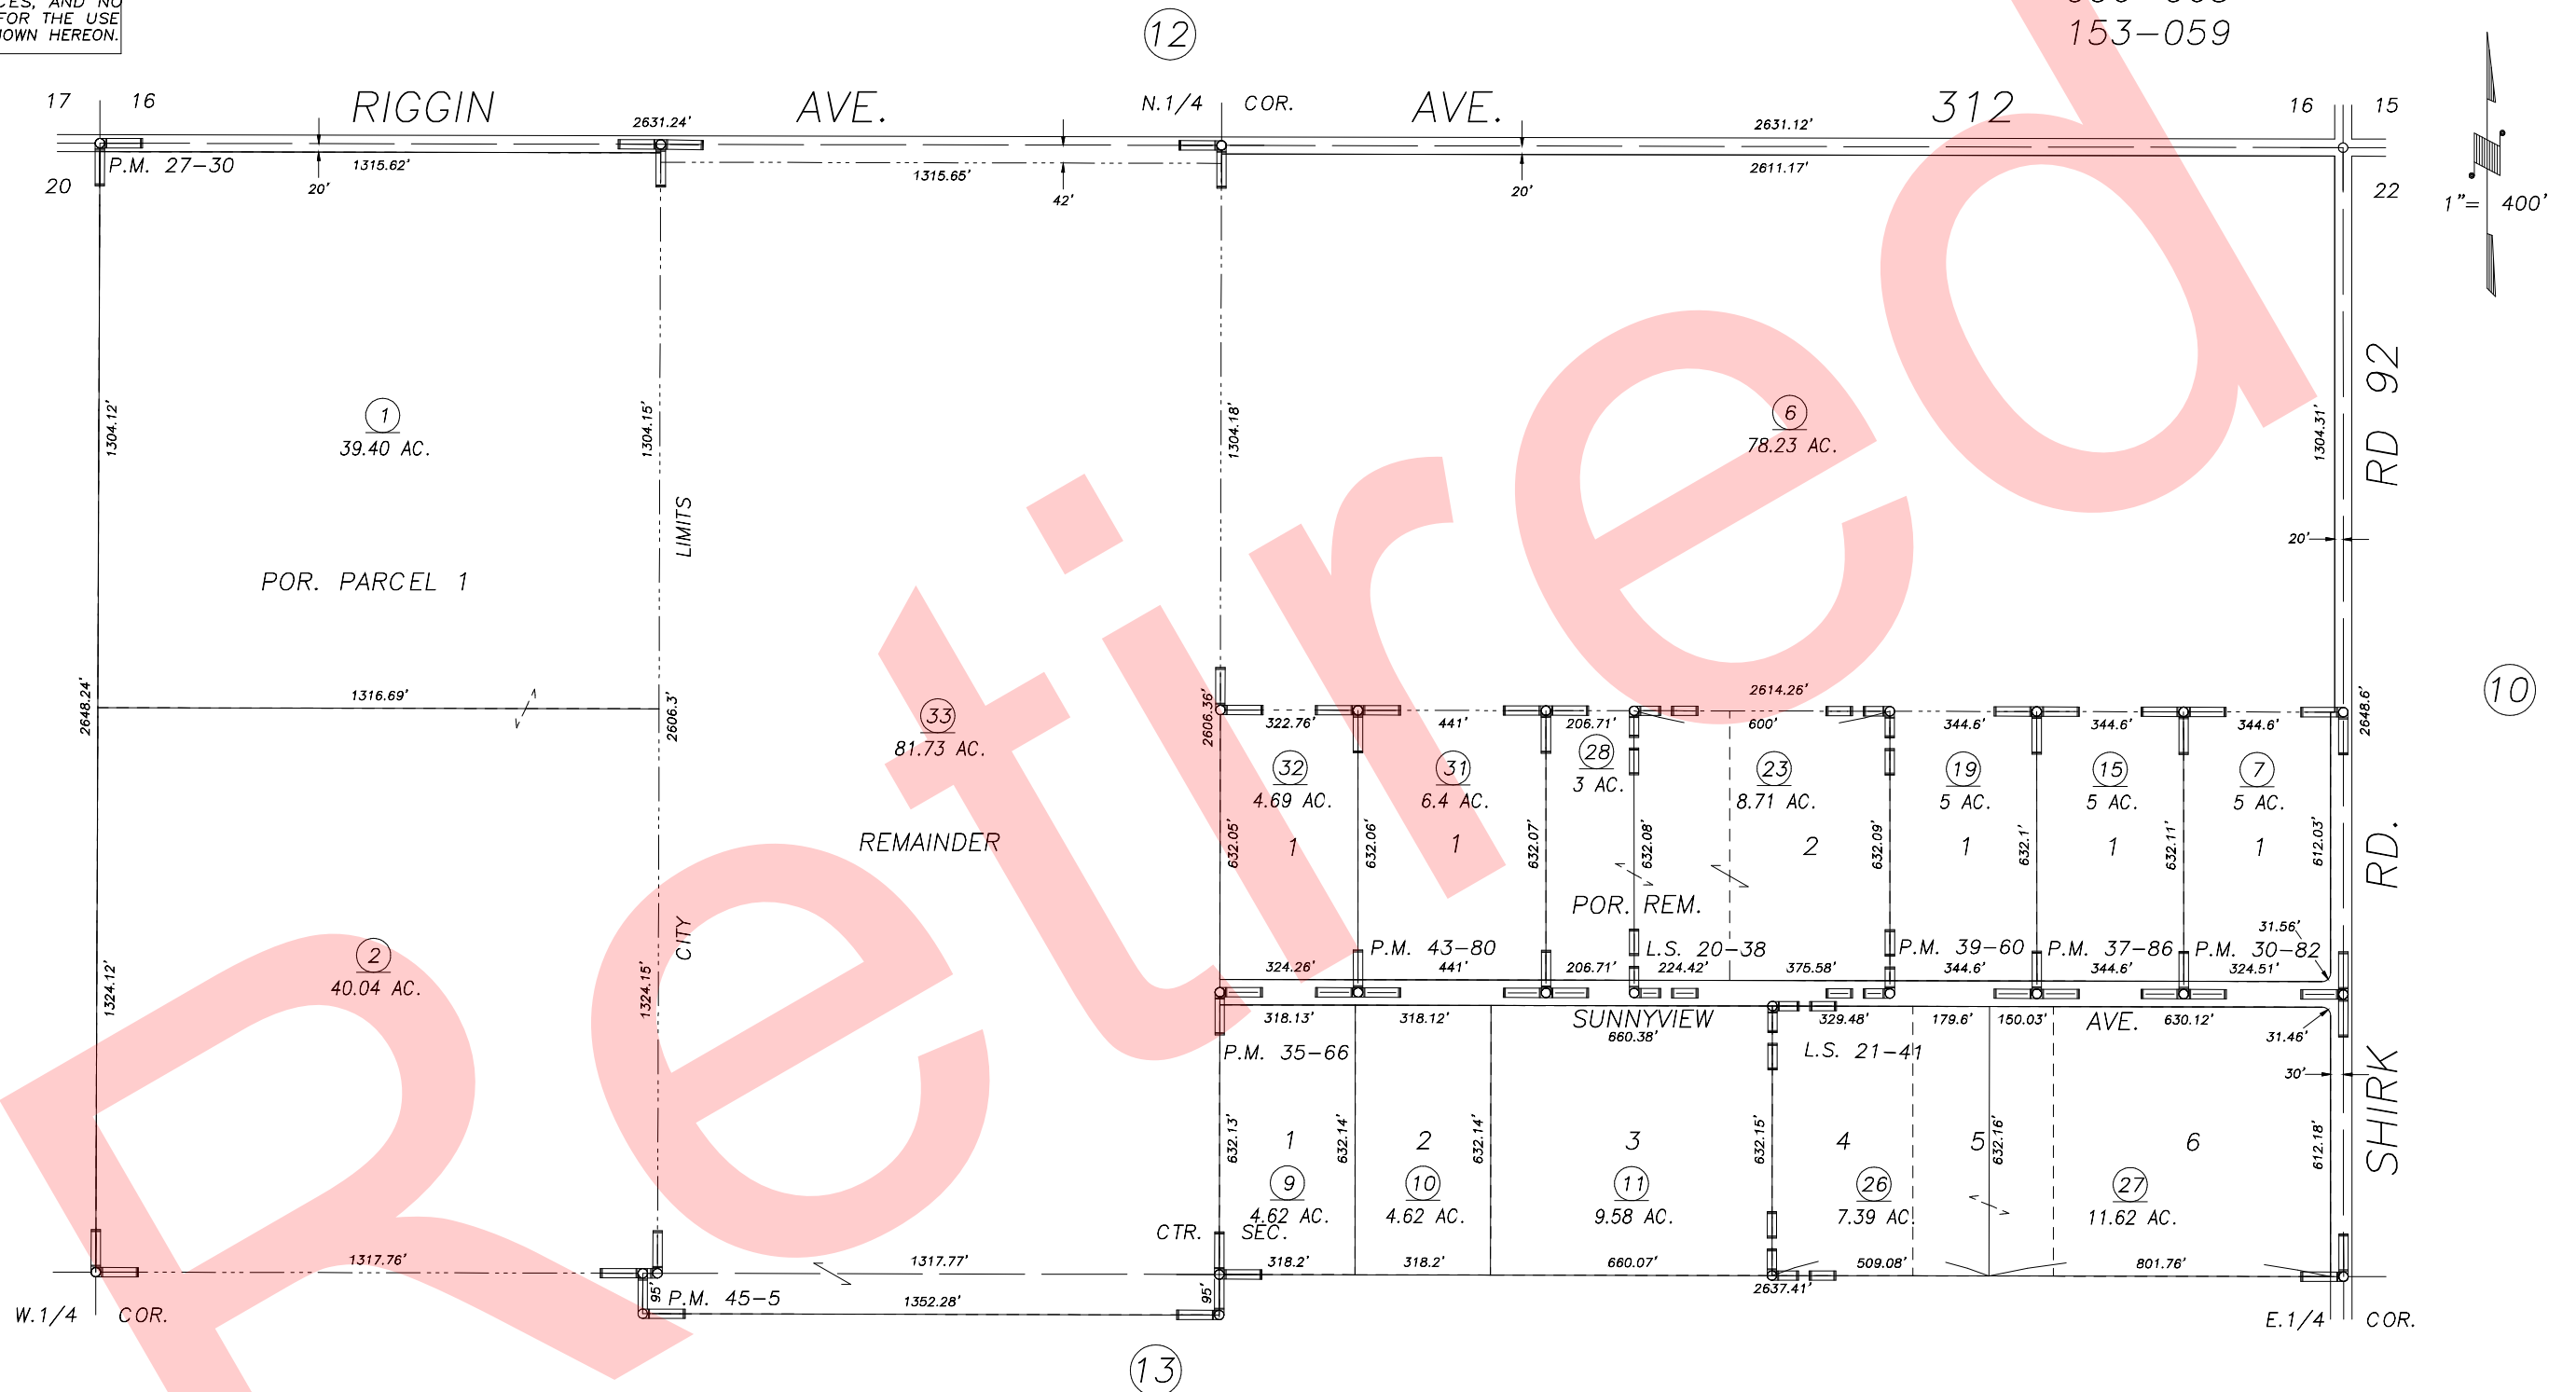

REVISION	DATE	BY
L.S. 21-41	06/12/00	JGM

PARCEL MAP 2629, P.M. 27-30
 PARCEL MAP 2981, P.M. 30-82
 PARCEL MAP 3464, P.M. 35-66
 PARCEL MAP 3683, P.M. 37-86
 PARCEL MAP 3857, P.M. 39-60
 RECORD OF SURVEY, L.S. 20-38

PARCEL MAP 4276, P.M. 43-80
 PARCEL MAP 4400, P.M. 45-5
 RECORD OF SURVEY, L.S. 21-41

VISALIA
 ASSESSOR'S MAPS BK. 77 , PG. 20 .
 COUNTY OF TULARE, CALIF.

NOTE: Assessor's Block Numbers Shown in Ellipses
 Assessor's Parcel Numbers Shown in Circles

00/01