


TAX CODE AREA 77-20
006-015
006-065
153-059

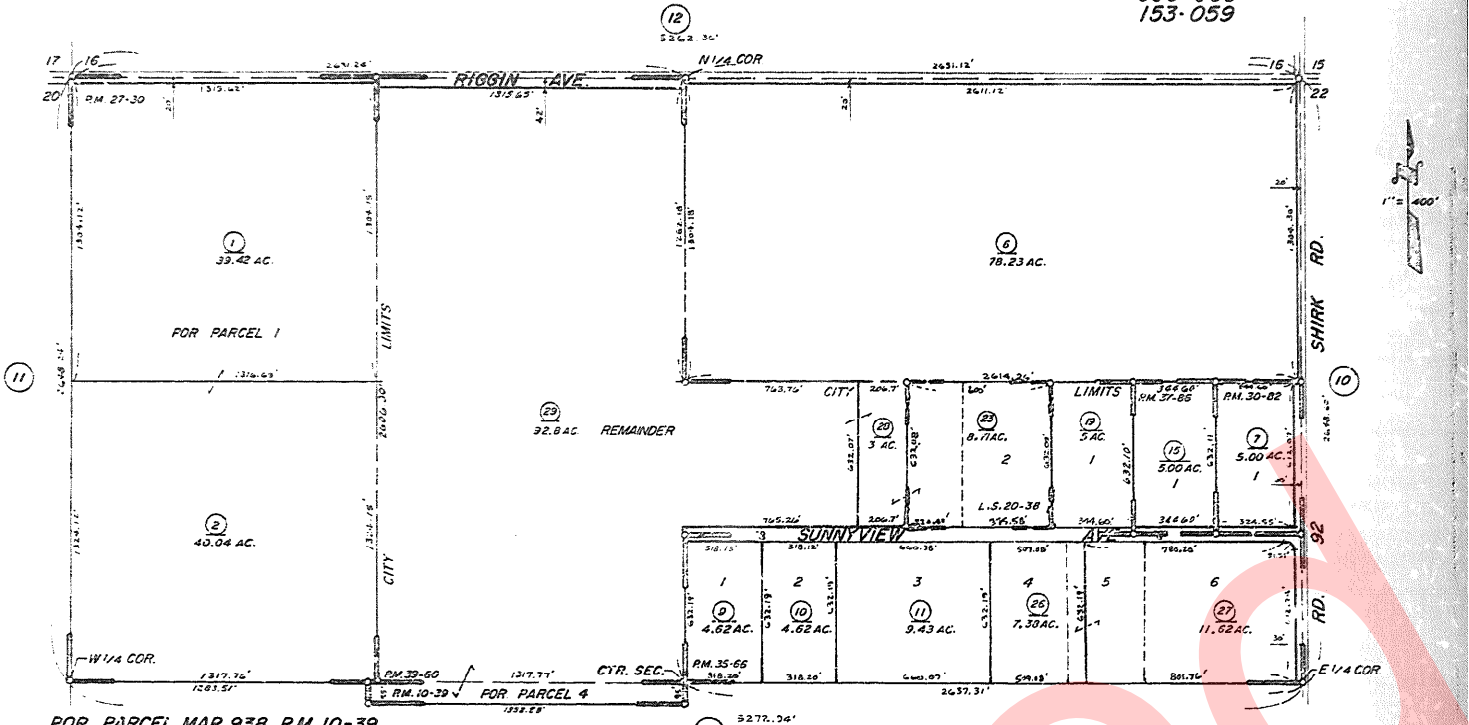

FOR PARCEL MAP 938, P.M. 10-39
 PARCEL MAP 2629, P.M. 27-30
 PARCEL MAP 3981, P.M. 30-32
 PARCEL MAP 3464, P.M. 35-66
 PARCEL MAP 3683, P.M. 37-86
 PARCEL MAP 3857, P.M. 39-60
 RECORD OF SURVEY, L.S. 20-38

CITY OF VISALIA
 ASSESSOR'S MAPS BK. 77, PG. 20
 COUNTY OF TULARE, CALIF.

NOTE - ASSESSOR'S BLOCK NUMBERS SHOWN IN ELLIPSES
 ASSESSOR'S PARCEL NUMBERS SHOWN IN CIRCLES

Retire