


DISCLAIMER
 THIS MAP WAS PREPARED FOR LOCAL PROPERTY ASSESSMENT PURPOSES ONLY AND THE PARCELS SHOWN HEREON MAY NOT COMPLY WITH STATE AND LOCAL SUBDIVISION ORDINANCES, AND NO LIABILITY IS ASSUMED FOR THE USE OF THE INFORMATION SHOWN HEREON.

N1/2 SEC.21, T.18S., R.24E., M.D.B.&M.

Tax Area Code 077-20
 006-015 006-065
 006-221 006-225
 153-059

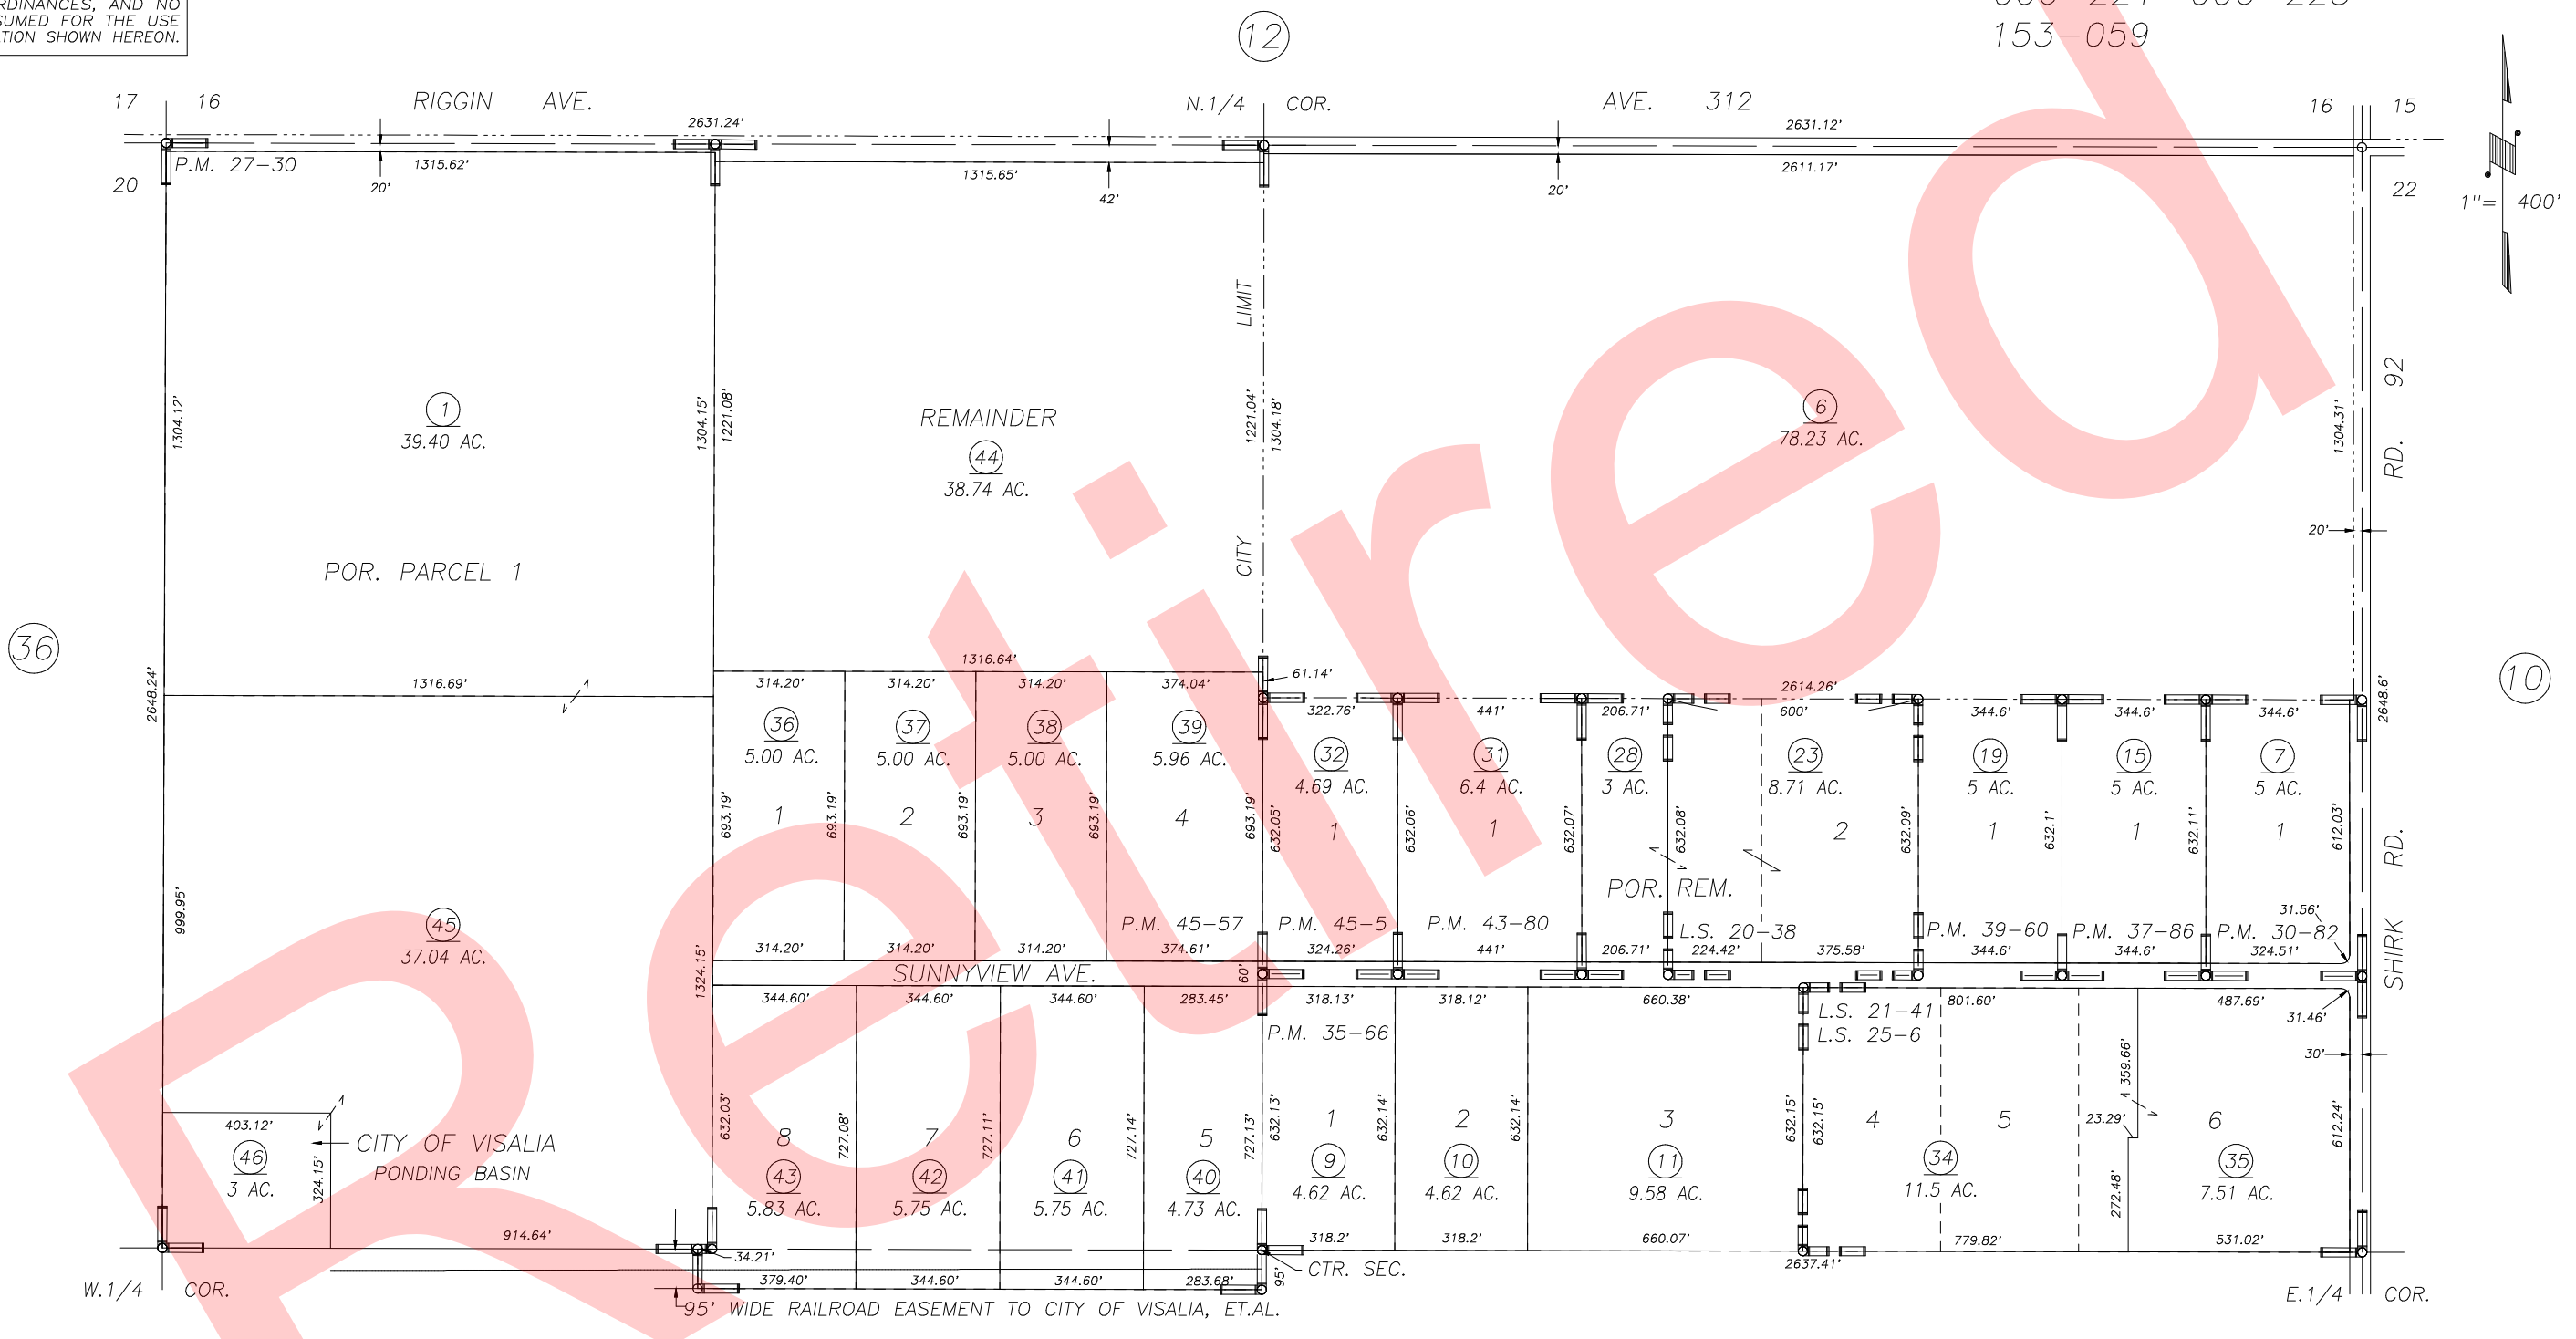

PARCEL MAP NO. 2629, P.M. 27-30
 PARCEL MAP NO. 2981, P.M. 30-82
 PARCEL MAP NO. 3464, P.M. 35-66
 PARCEL MAP NO. 3683, P.M. 37-86
 PARCEL MAP NO. 3857, P.M. 39-60
 RECORD OF SURVEY, L.S. 20-38

PARCEL MAP NO. 4276, P.M. 43-80
 PARCEL MAP NO. 4400, P.M. 45-5
 RECORD OF SURVEY, L.S. 21-41
 RECORD OF SURVEY, L.S. 25-6
 PARCEL MAP NO. 4452, P.M. 45-57

VICINITY OF VISALIA
 ASSESSOR'S MAPS BK. 077 , PG. 20
 COUNTY OF TULARE, CALIFORNIA, U.S.A.

NOTE: Assessor's Parcel Numbers Shown in Circles
 Assessor's Block Numbers Shown in Elipses

1	123	T.R.A.C. CHANGE	07/17/2006	PHN
		REVISION	DATE	TECH