


N1/2 SEC.21, T.18S., R.24E., M.D.B.&M.

Tax Area Code 077-20  
 006-015 006-065  
 006-221 006-225  
 153-059

**DISCLAIMER**  
 THIS MAP WAS PREPARED FOR LOCAL PROPERTY ASSESSMENT PURPOSES ONLY AND THE PARCELS SHOWN HEREON MAY NOT COMPLY WITH STATE AND LOCAL SUBDIVISION ORDINANCES, AND NO LIABILITY IS ASSUMED FOR THE USE OF THE INFORMATION SHOWN HEREON.

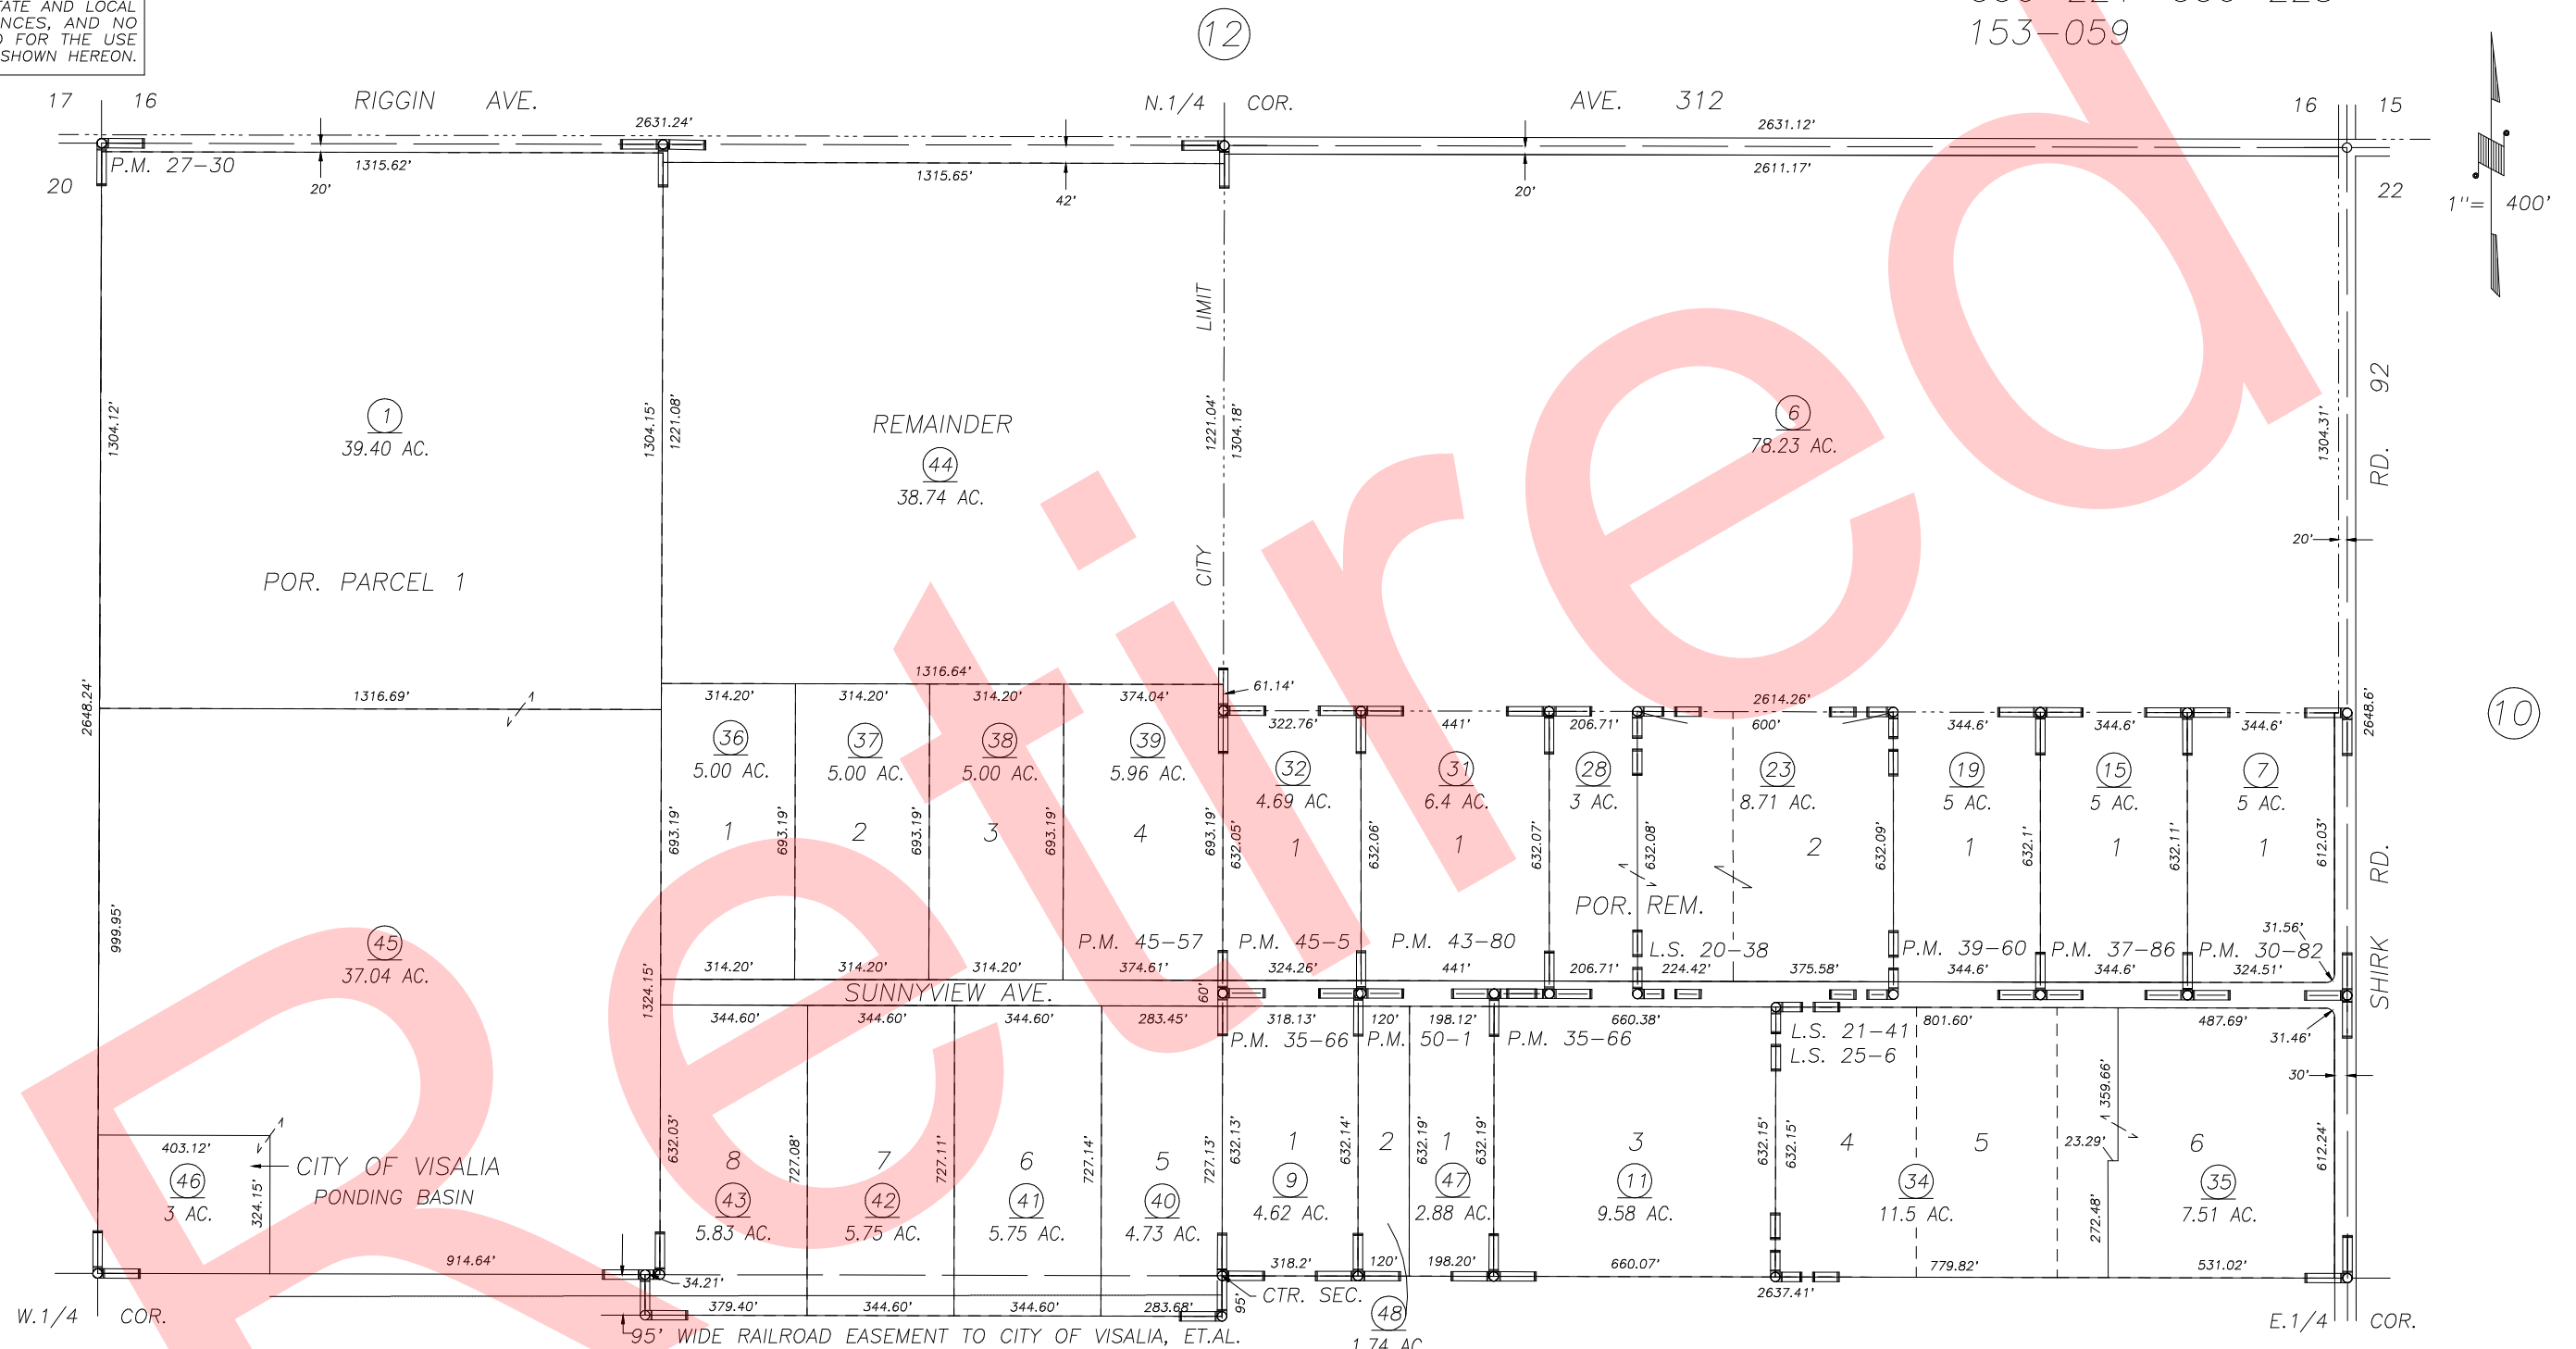

PARCEL MAP NO. 2629, P.M. 27-30  
 PARCEL MAP NO. 2981, P.M. 30-82  
 PARCEL MAP NO. 3464, P.M. 35-66  
 PARCEL MAP NO. 3683, P.M. 37-86  
 PARCEL MAP NO. 3857, P.M. 39-60  
 RECORD OF SURVEY, L.S. 20-38

PARCEL MAP NO. 4276, P.M. 43-80  
 PARCEL MAP NO. 4400, P.M. 45-5  
 RECORD OF SURVEY, L.S. 21-41  
 RECORD OF SURVEY, L.S. 25-6  
 PARCEL MAP NO. 4452, P.M. 45-57  
 PARCEL MAP NO. 4896, P.M. 50-1

CITY OF VISALIA  
 ASSESSOR'S MAPS BK. 077, PG.20  
 COUNTY OF TULARE, CALIFORNIA, U.S.A.

NOTE: Assessor's Parcel Numbers Shown in Circles (1) (123)  
 Assessor's Block Numbers Shown in Ellipses

2008-0023909	02/29/2012	LLB
REVISION	DATE	TECH